



North Elevation (As Granted)
1:100

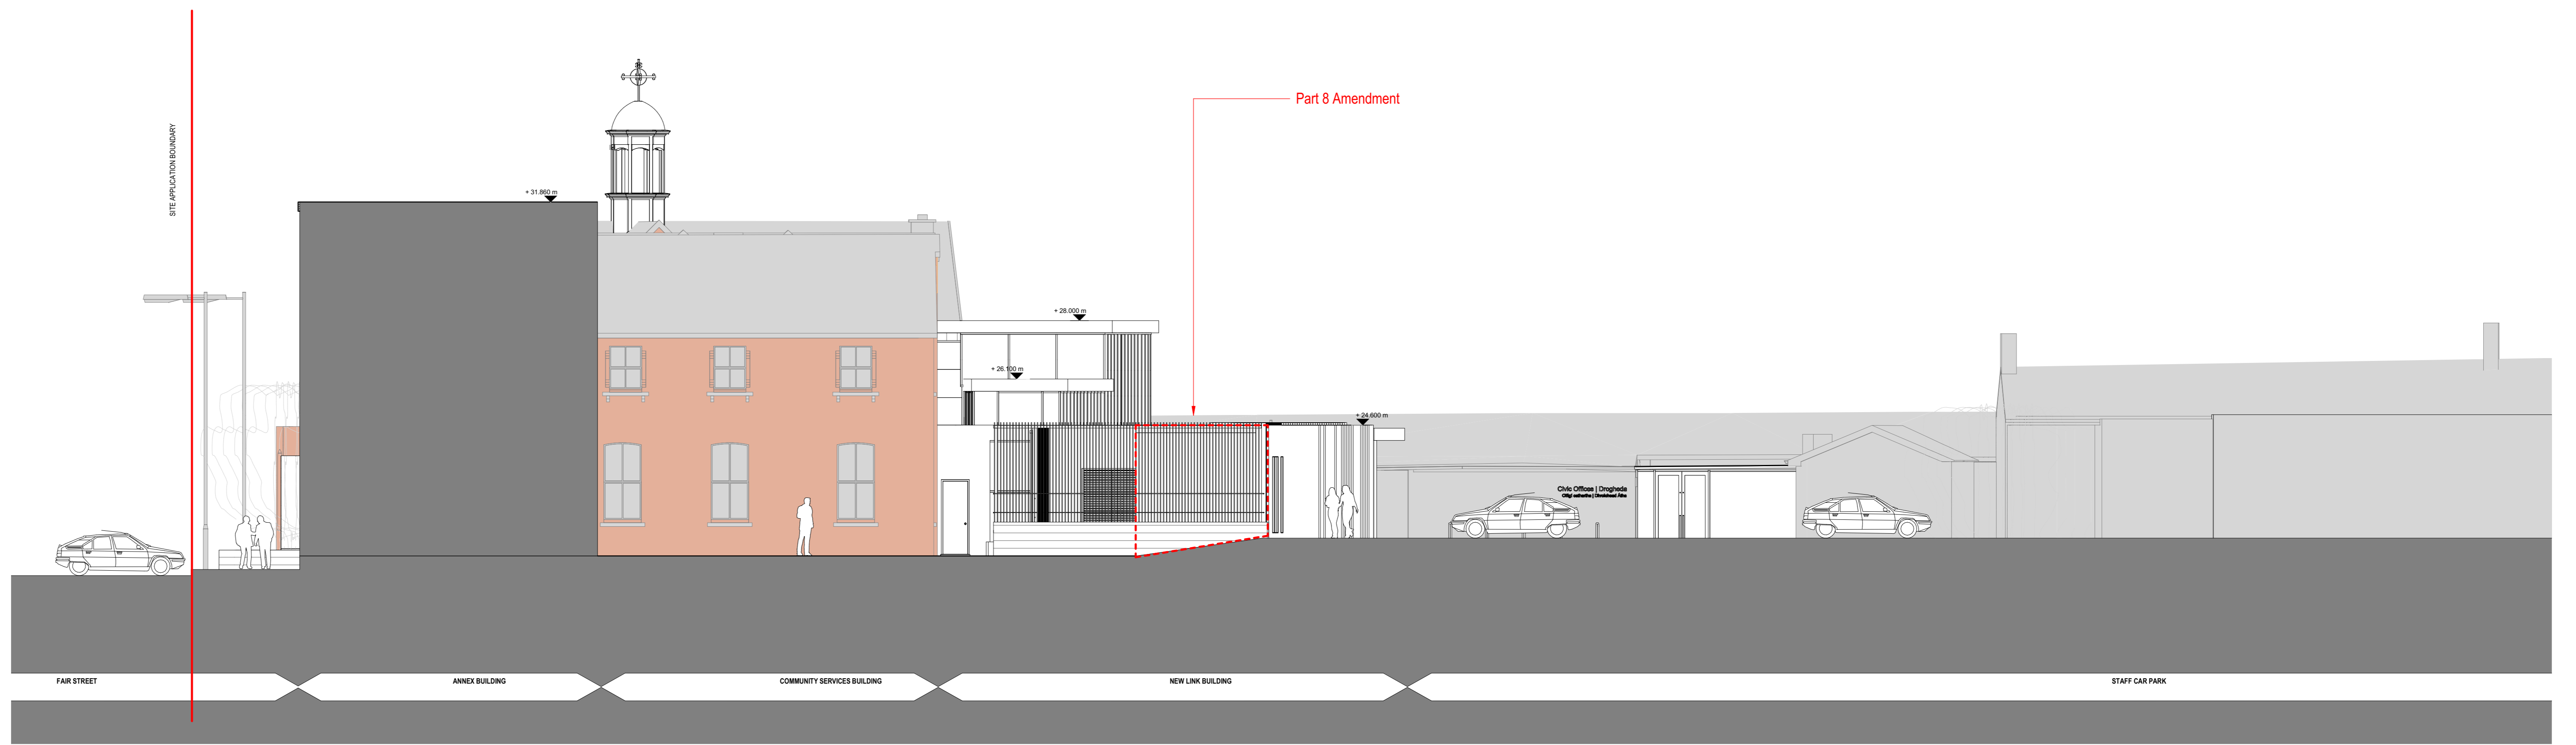

East Elevation (As Granted)
1:100

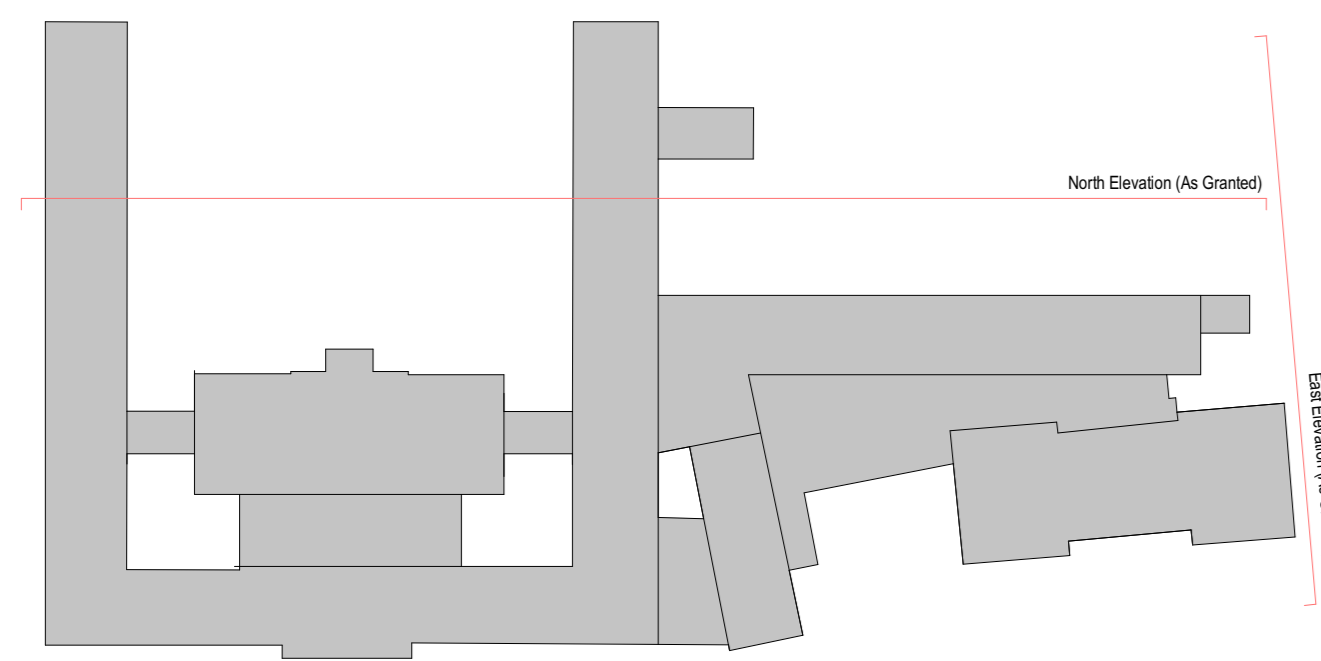

0m 2m 4m 6m 8m 10m
SCALE 1:100