


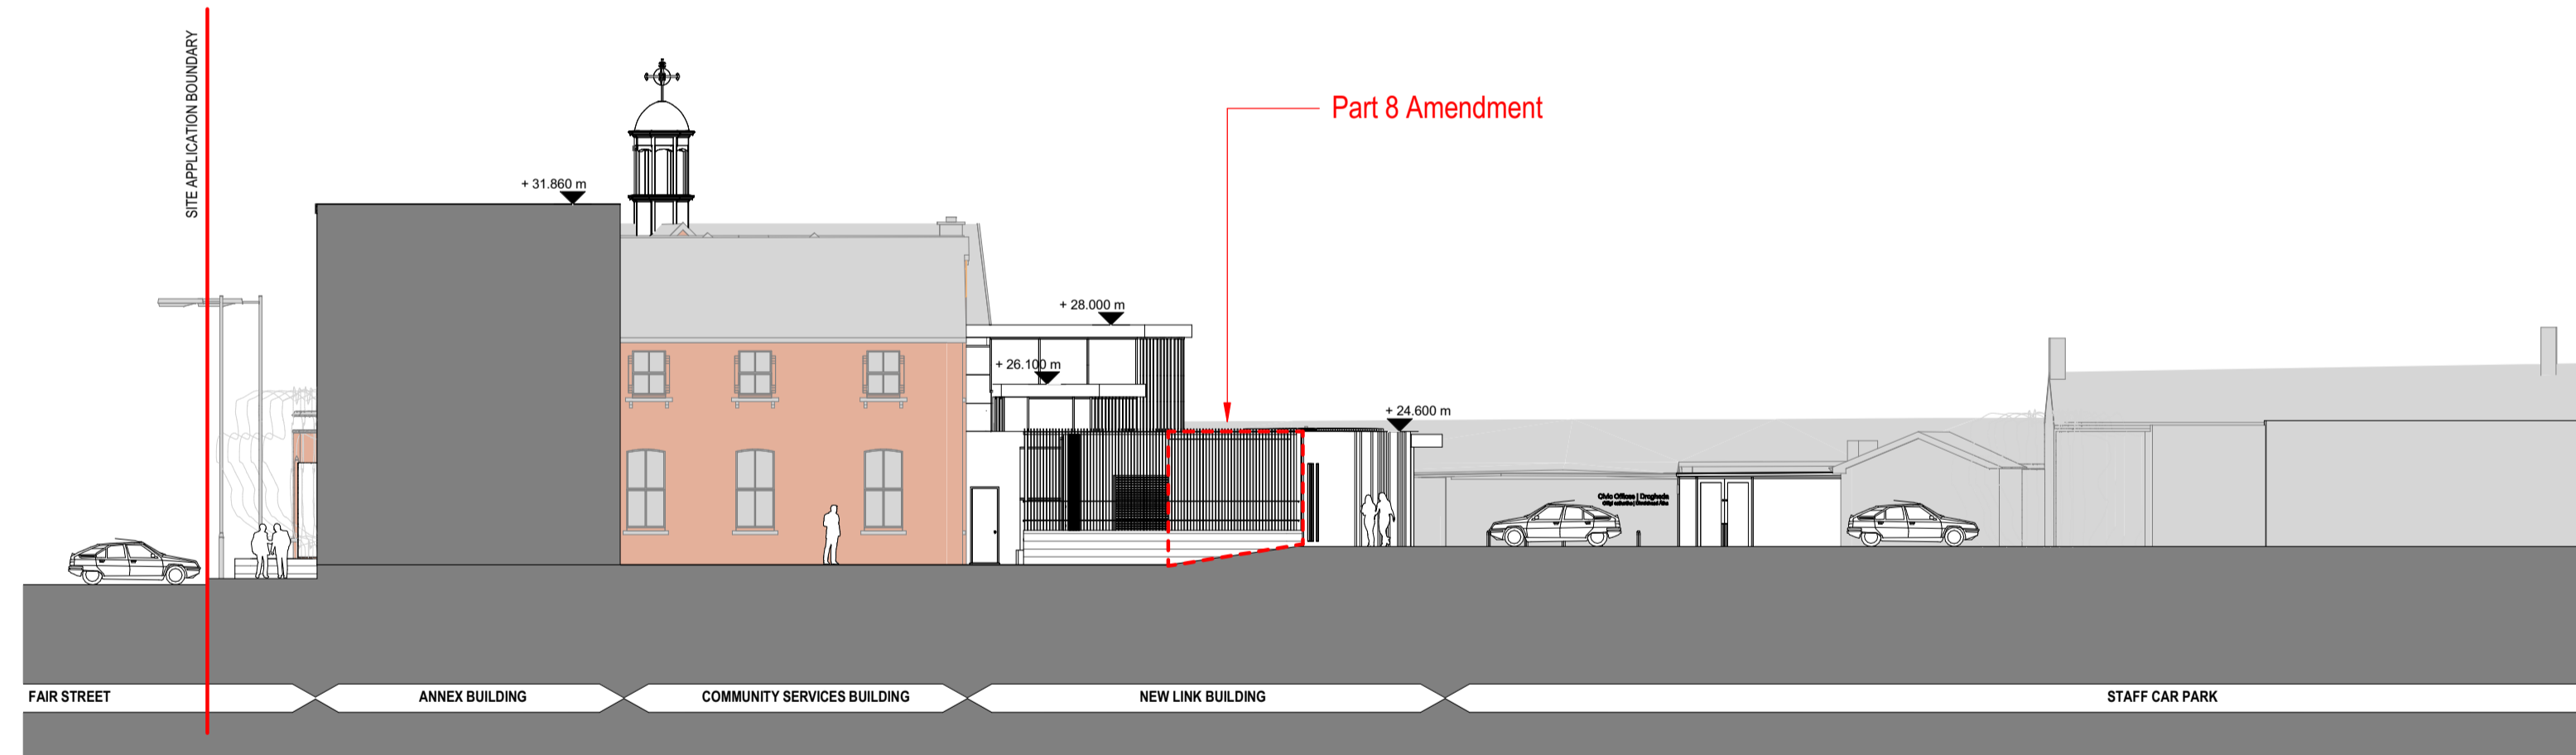

North Elevation (As Granted)

1:200




East Elevation (As Granted)

1:200



SCALE 1:200

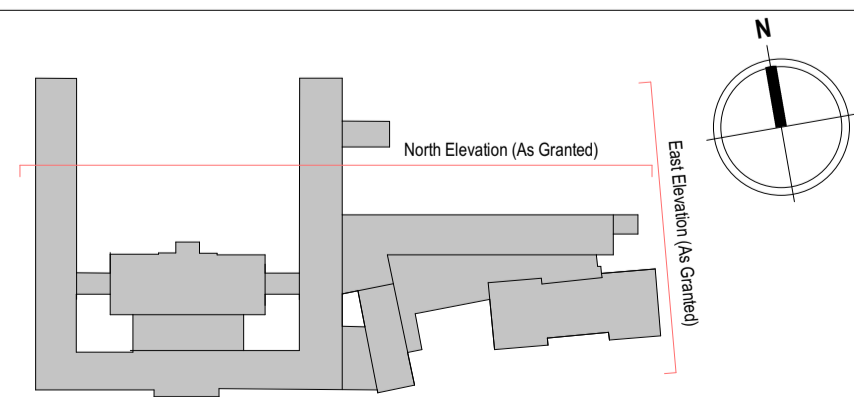

LEGEND

NOTES  
 ANY DRAWING ERRORS OR OMISSIONS SHOULD BE BROUGHT TO THE ATTENTION OF BUILDING DESIGN PARTNERSHIP AT THE ADDRESS SHOWN BELOW.  
 BUILDING DESIGN PARTNERSHIP SHALL HAVE NO RESPONSIBILITY FOR ANY USE MADE OF THIS DOCUMENT OTHER THAN THAT WHICH IT WAS ISSUED.  
 ALL MEASUREMENTS SHOULD BE CHECKED ON SITE.

REVISION DESCRIPTION

DRAWN CHECKED DATE

1 Part 8 Amendment Application

BDP LCC 17/09/2020

CLIENT



Comhairle Contae Lú  
Louth County Council

Blackhall Green  
Blackhall Place  
Dublin 7  
Ireland  
T +353 (1) 474 0600  
E dublin@bdp.com  
www.bdp.com

**BDP.**

PROJECT TITLE  
Drogheda Civic Offices

P5000727

DRAWING TITLE  
Building Elevations  
Existing (As Granted)

DRAWING NO.  
(PL)-A-EL-EX-XX-001

SCALE @ A1  
1:200  
DATE 17/09/20

DRAWN BY EB  
REVISION P