



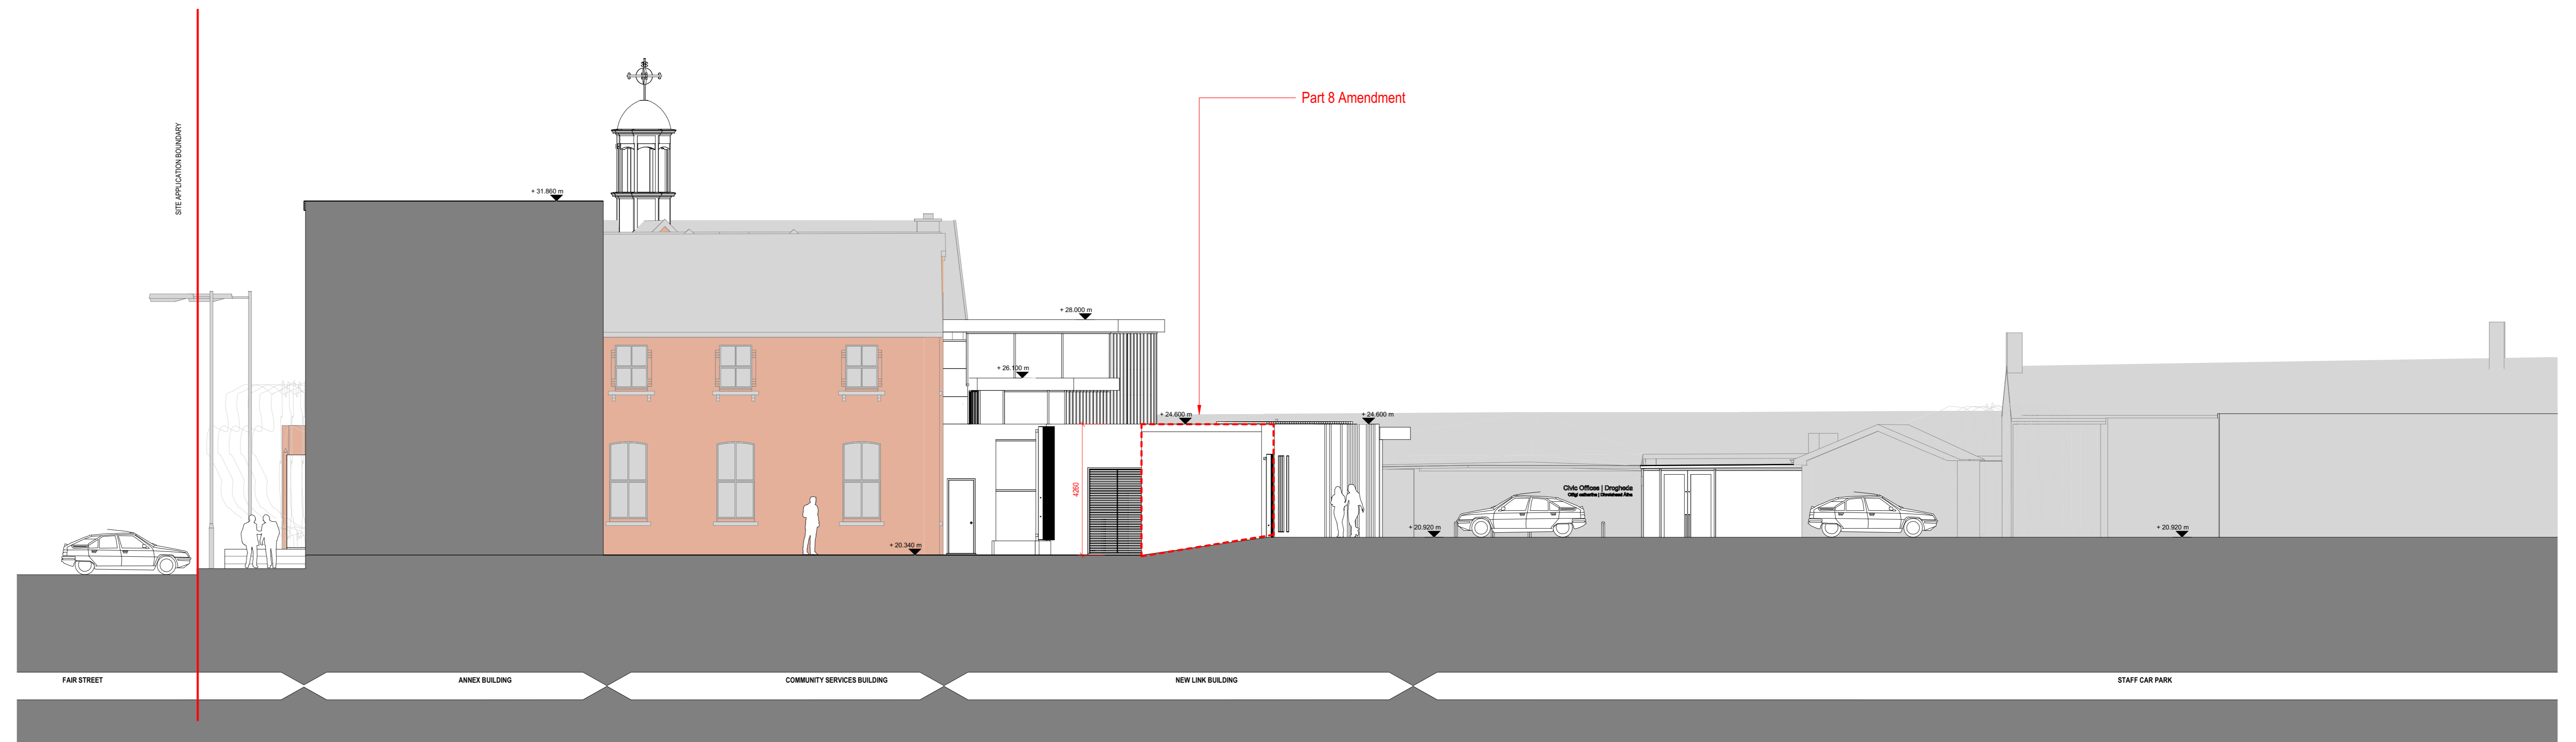


North Elevation (Amendment)
1:100



East Elevation (Amendment)
1:100

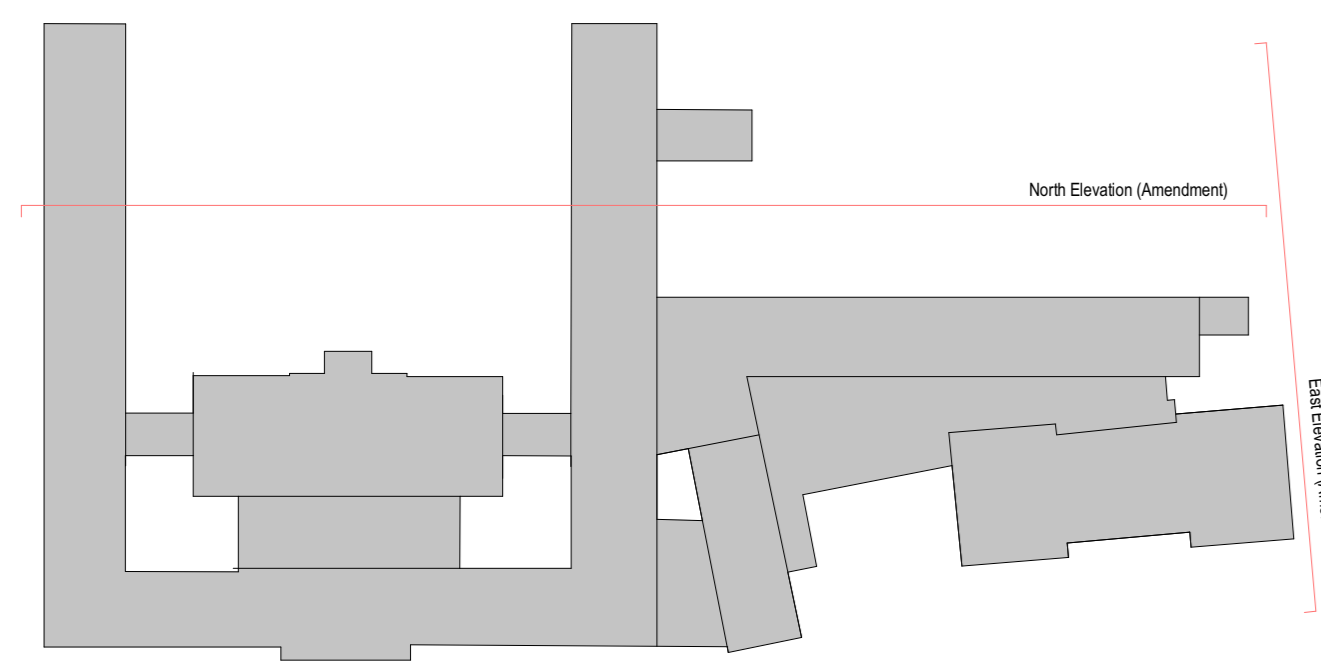

0m 2m 4m 6m 8m 10m
SCALE 1:100

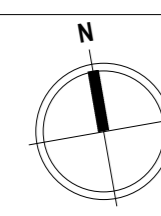

Blackhall Green
Blackhall Place
Dublin 7
Ireland
T +353 (0) 1 474 0000
E c.dublin@bdp.com
www.bdp.com

BDP.

Drogheda Civic Offices

P5000727

Building Elevations
Proposed (Amendment)

(PL)-A-EL-PR-XX-002

17/09/20

1:100

EB

P