


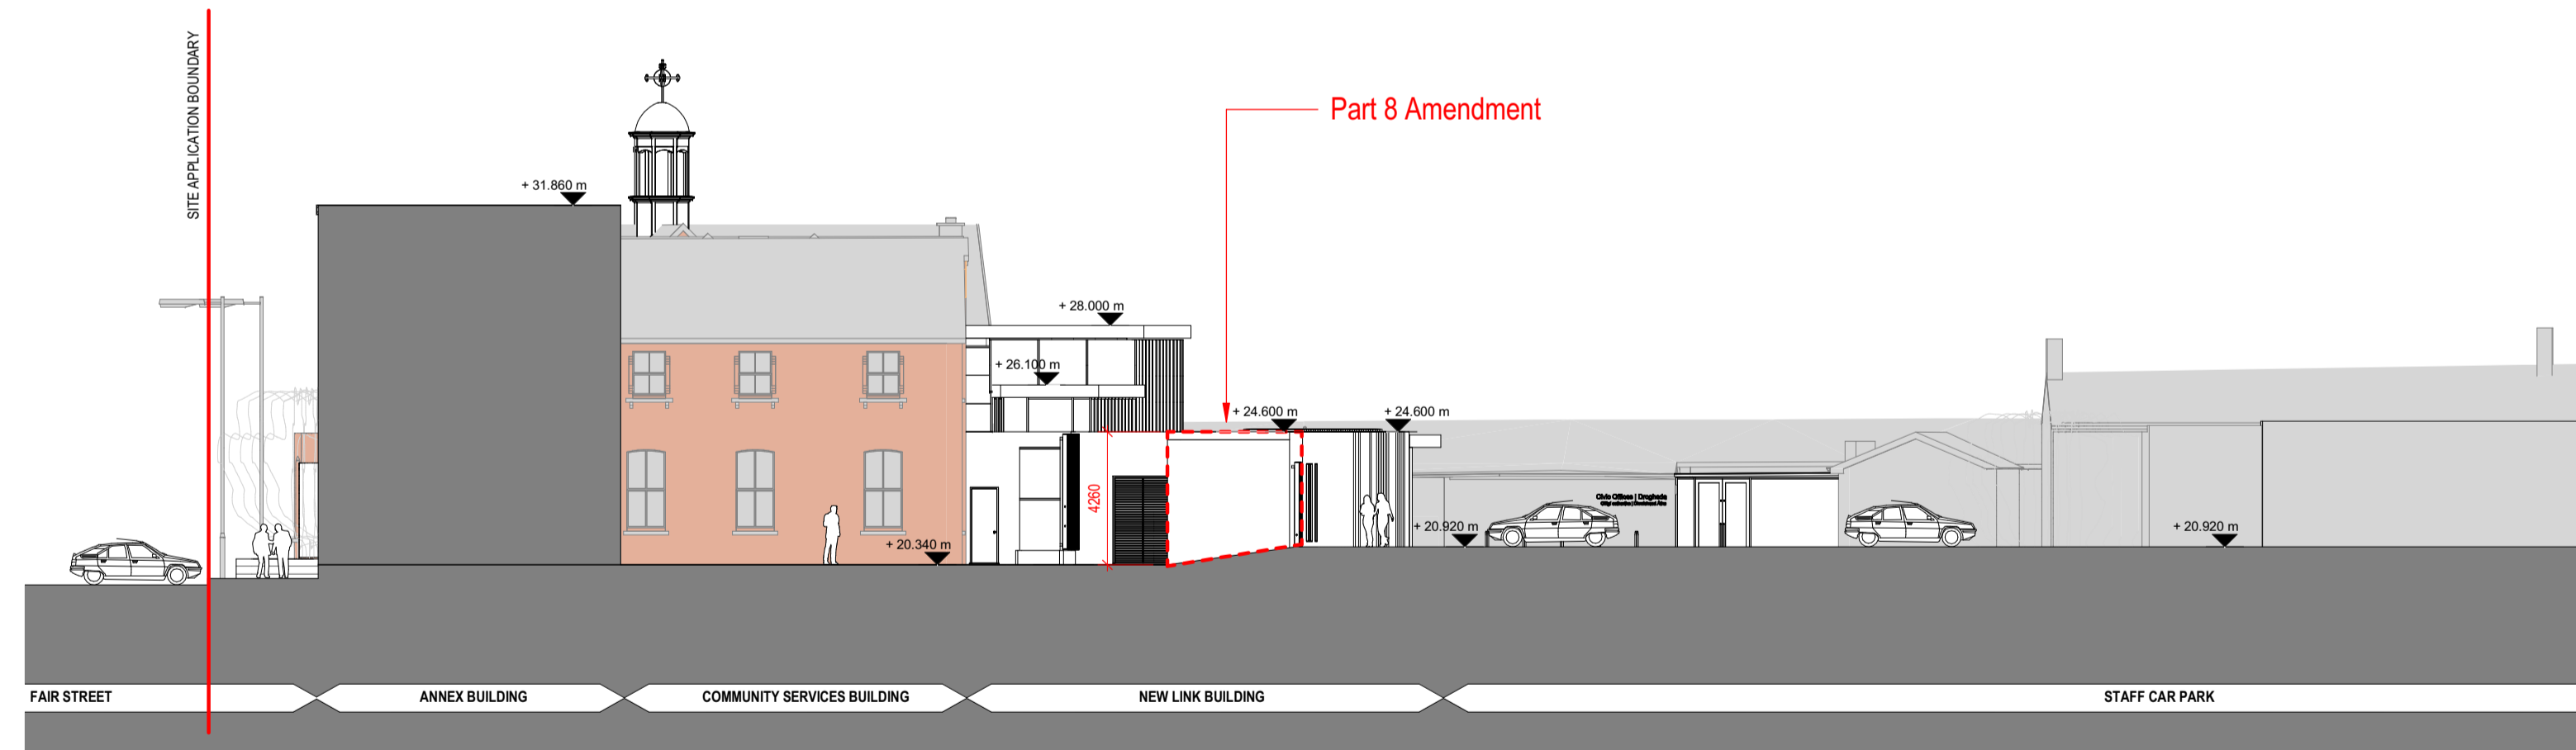


North Elevation (Amendment)

1 : 200




East Elevation (Amendment)

1 : 200

 

SCALE 1:200

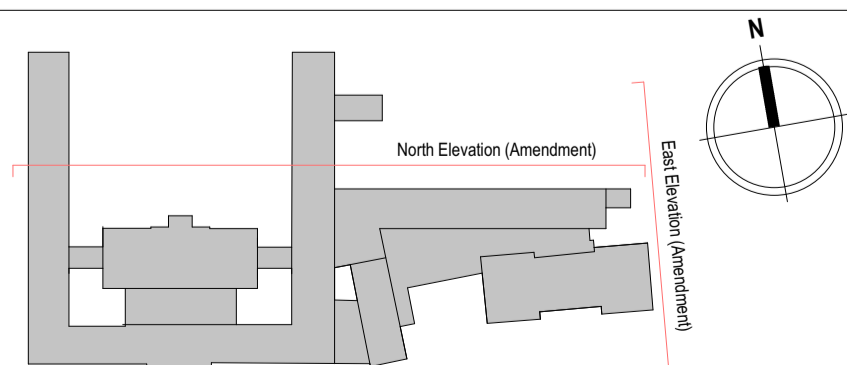

ANY DRAWING ERRORS OR OMISSIONS SHOULD BE BROUGHT TO THE ATTENTION OF BUILDING DESIGN PARTNERSHIP AT THE ADDRESS SHOWN BELOW.
BUILDING DESIGN PARTNERSHIP SHALL HAVE NO RESPONSIBILITY FOR ANY USE MADE OF THIS DOCUMENT OTHER THAN THAT WHICH IT WAS ISSUED.
ALL DIMENSIONS SHOULD BE CHECKED ON SITE.

NO.	REVISION DESCRIPTION	DRAWN	CHECKED	DATE
1	Part 8 Amendment Application	BOP	LCC	17/09/2020



Blackhall Green
Blackhall Place
Dublin 7
Ireland
T +353 (1) 474 0600
E dublin@bdp.com
www.bdp.com

BDP.

PROJECT TITLE
Drogheda Civic Offices

P5000727

DRAWING TITLE
Building Elevations
Proposed (Amendment)

DRAWING NO.
(PL)-A-EL-PR-XX-001

SCALE	DATE	REVISION
@ A1	17/09/20	P
1 : 200		
		EB