




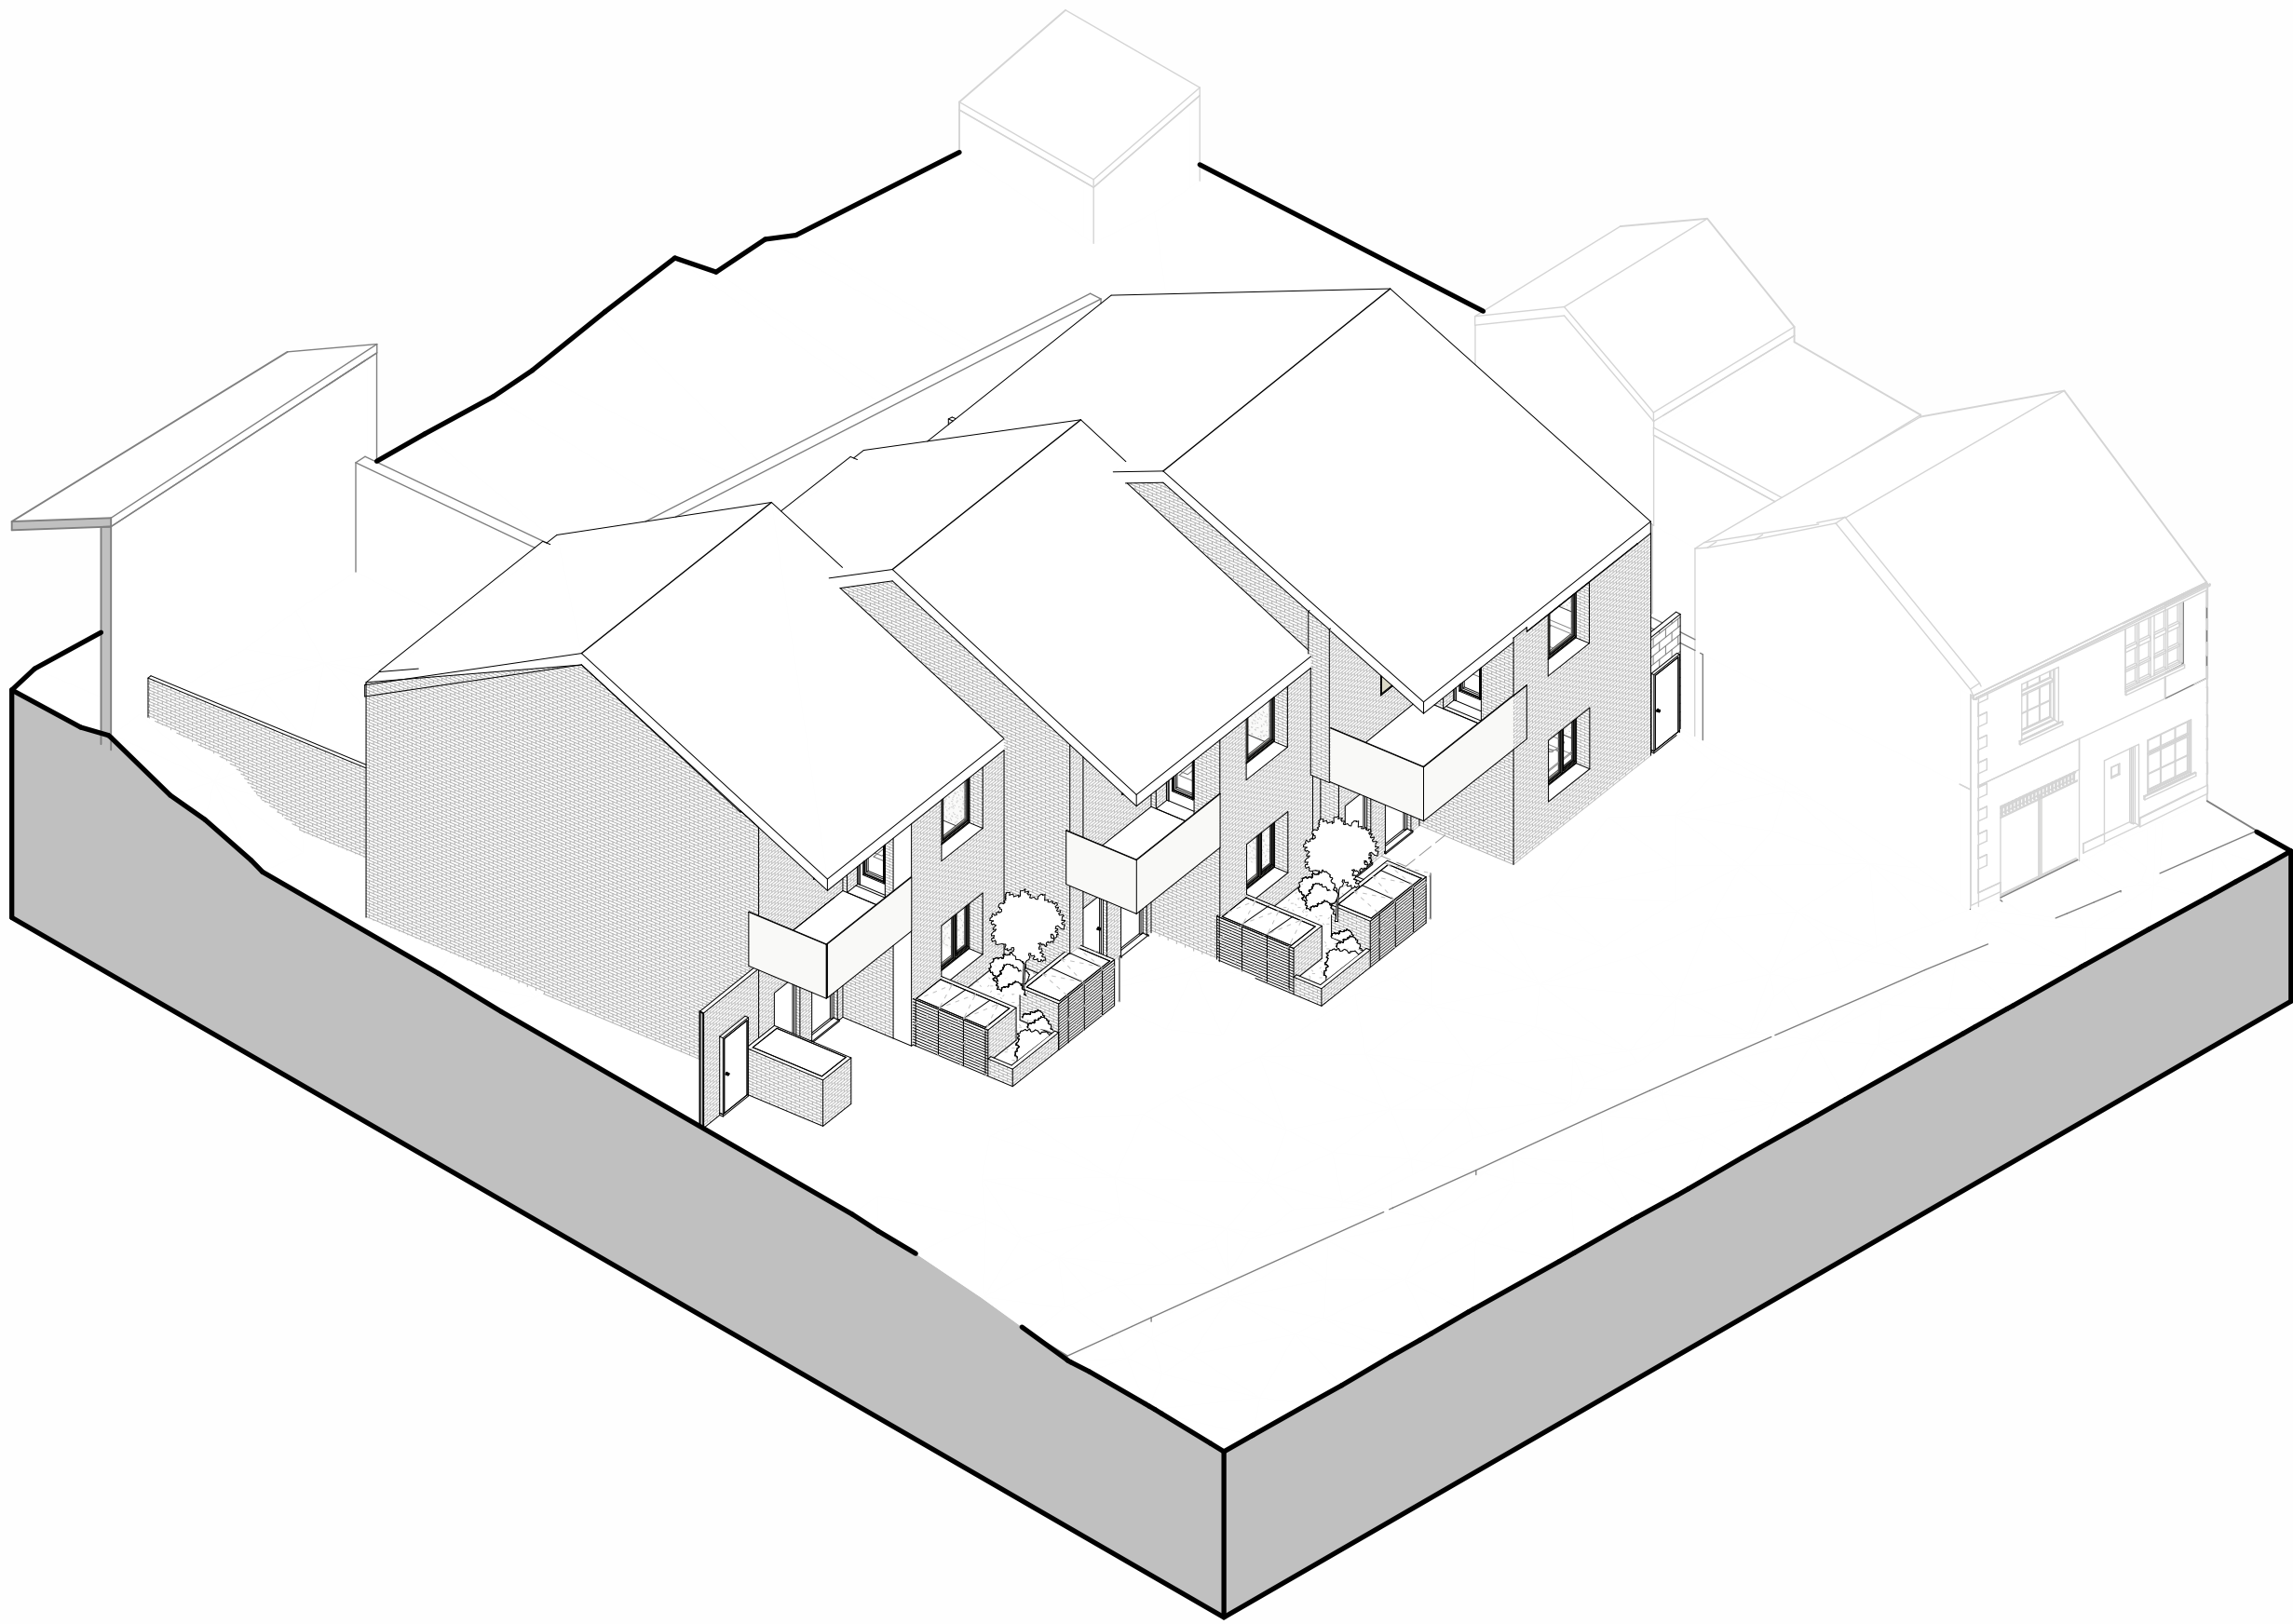

Residential Units Axonometric

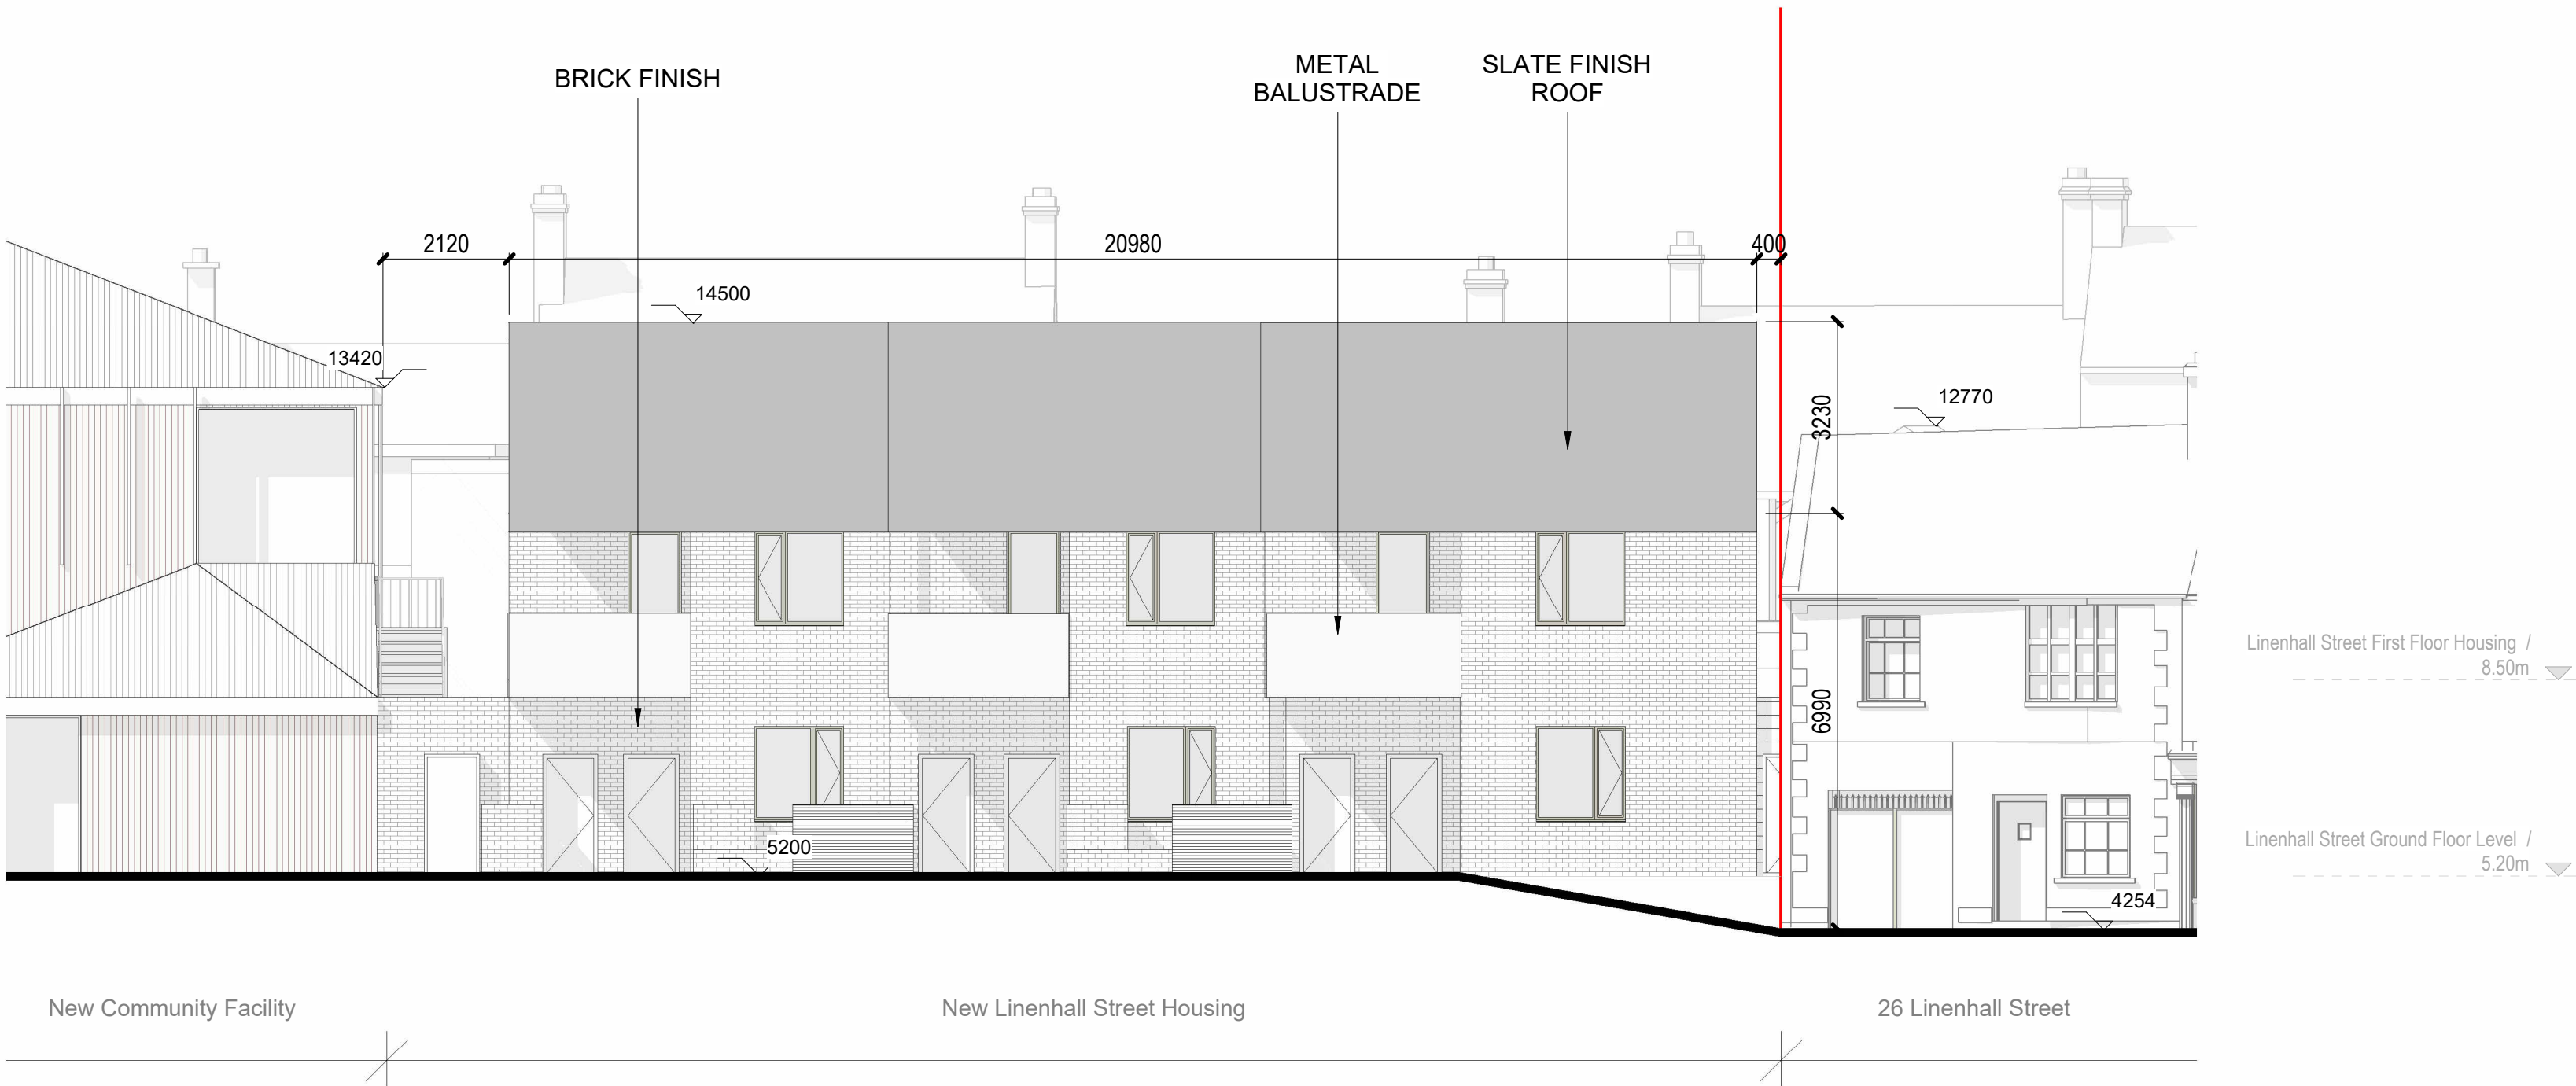

Residential Units Proposed Linenhall Street Elevation
1:100

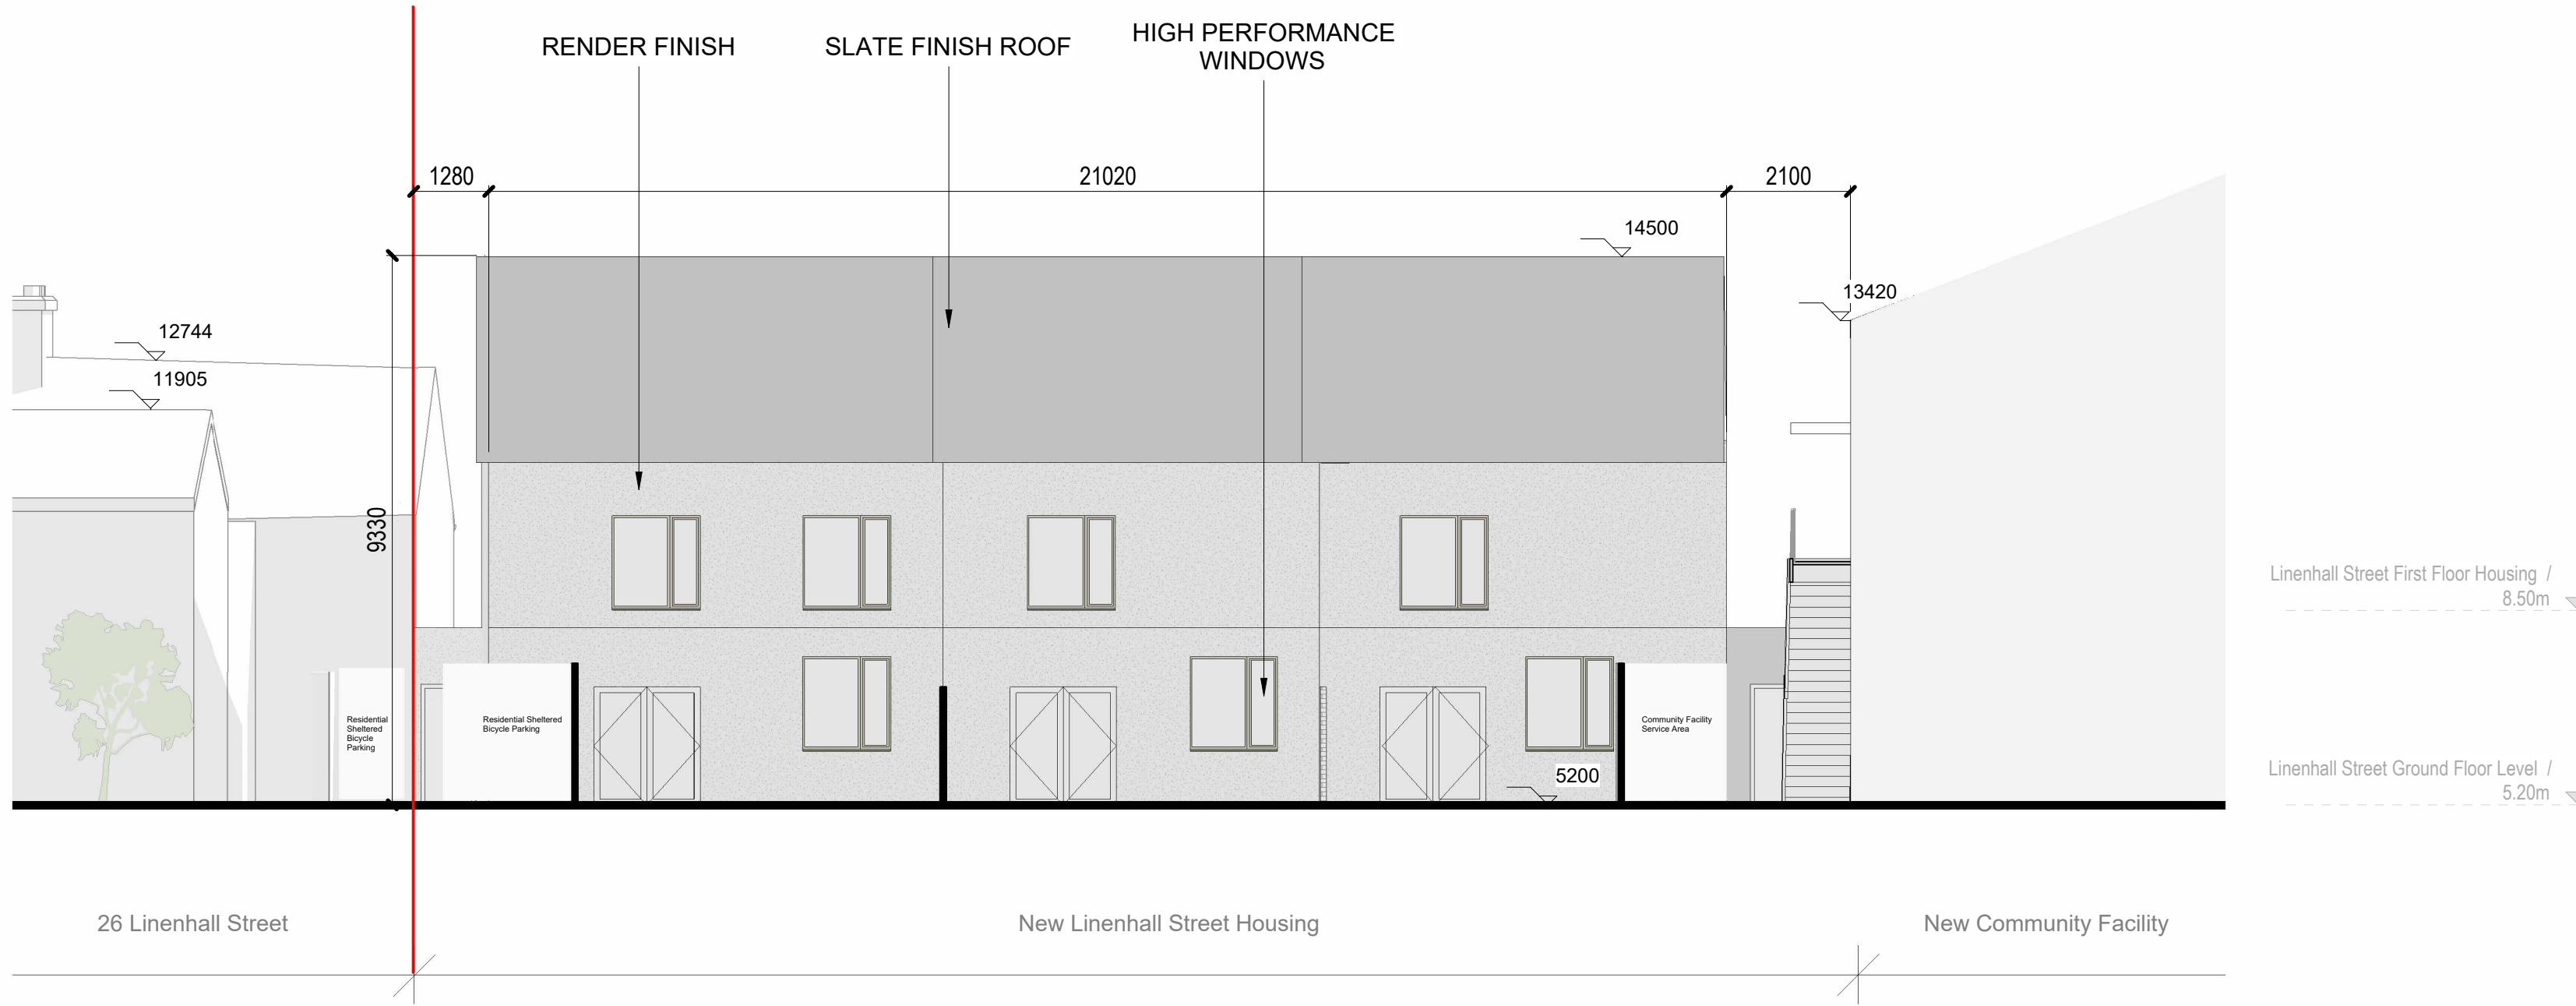

Residential Units Proposed West Elevation
1:100

BUILDING DESIGN PARTNERSHIP SHALL HAVE NO RESPONSIBILITY FOR ANY USE MADE OF THIS DOCUMENT OTHER THAN FOR THAT WHICH IT WAS PREPARED AND ISSUED. ALL DIMENSIONS SHOULD BE CHECKED ON SITE. DO NOT SCALE FROM THIS DRAWING ANY DRAWING ERRORS OR DIVERGENCIES SHOULD BE BROUGHT TO THE ATTENTION OF BUILDING DESIGN PARTNERSHIP AT THE ADDRESS SHOWN BELOW. DRAWINGS SHALL BE READ IN CONJUNCTION WITH THE FOLLOWING BEFORE WORK COMMENCES: - THE CDM DESIGN ISSUES REGISTER - THE BDP RISK SERIES OF DRAWINGS - THE PROJECT CDM RISK REGISTER	NOTES FOR PART 8 PURPOSES	Subject of Application X Location of Site Notice Site area: 0.6354 ha	REVISION <table><thead><tr><th>REVISION</th><th>DESCRIPTION</th><th>DRAWN</th><th>CHECKED</th><th>DATE</th></tr></thead><tbody></tbody></table>	REVISION	DESCRIPTION	DRAWN	CHECKED	DATE	CLIENT  Comhairle Contae Lú Louth County Council	PROJECT TITLE St. Nicholas Quarter Phase 2 BDP JOB NUMBER P3003469 DRAWING TITLE Residential Units Proposed Elevations SCALE As @ A1 indicated DATE FIRST ISSUED 28.04.26 DRAWING No. SNQ-BDP-ST-XX-DR-A-0023	Blackhall Green Dublin 7 D07 V9RF T +353 1 474 0659 www.bdp.com BDP.
	REVISION	DESCRIPTION	DRAWN	CHECKED	DATE						