



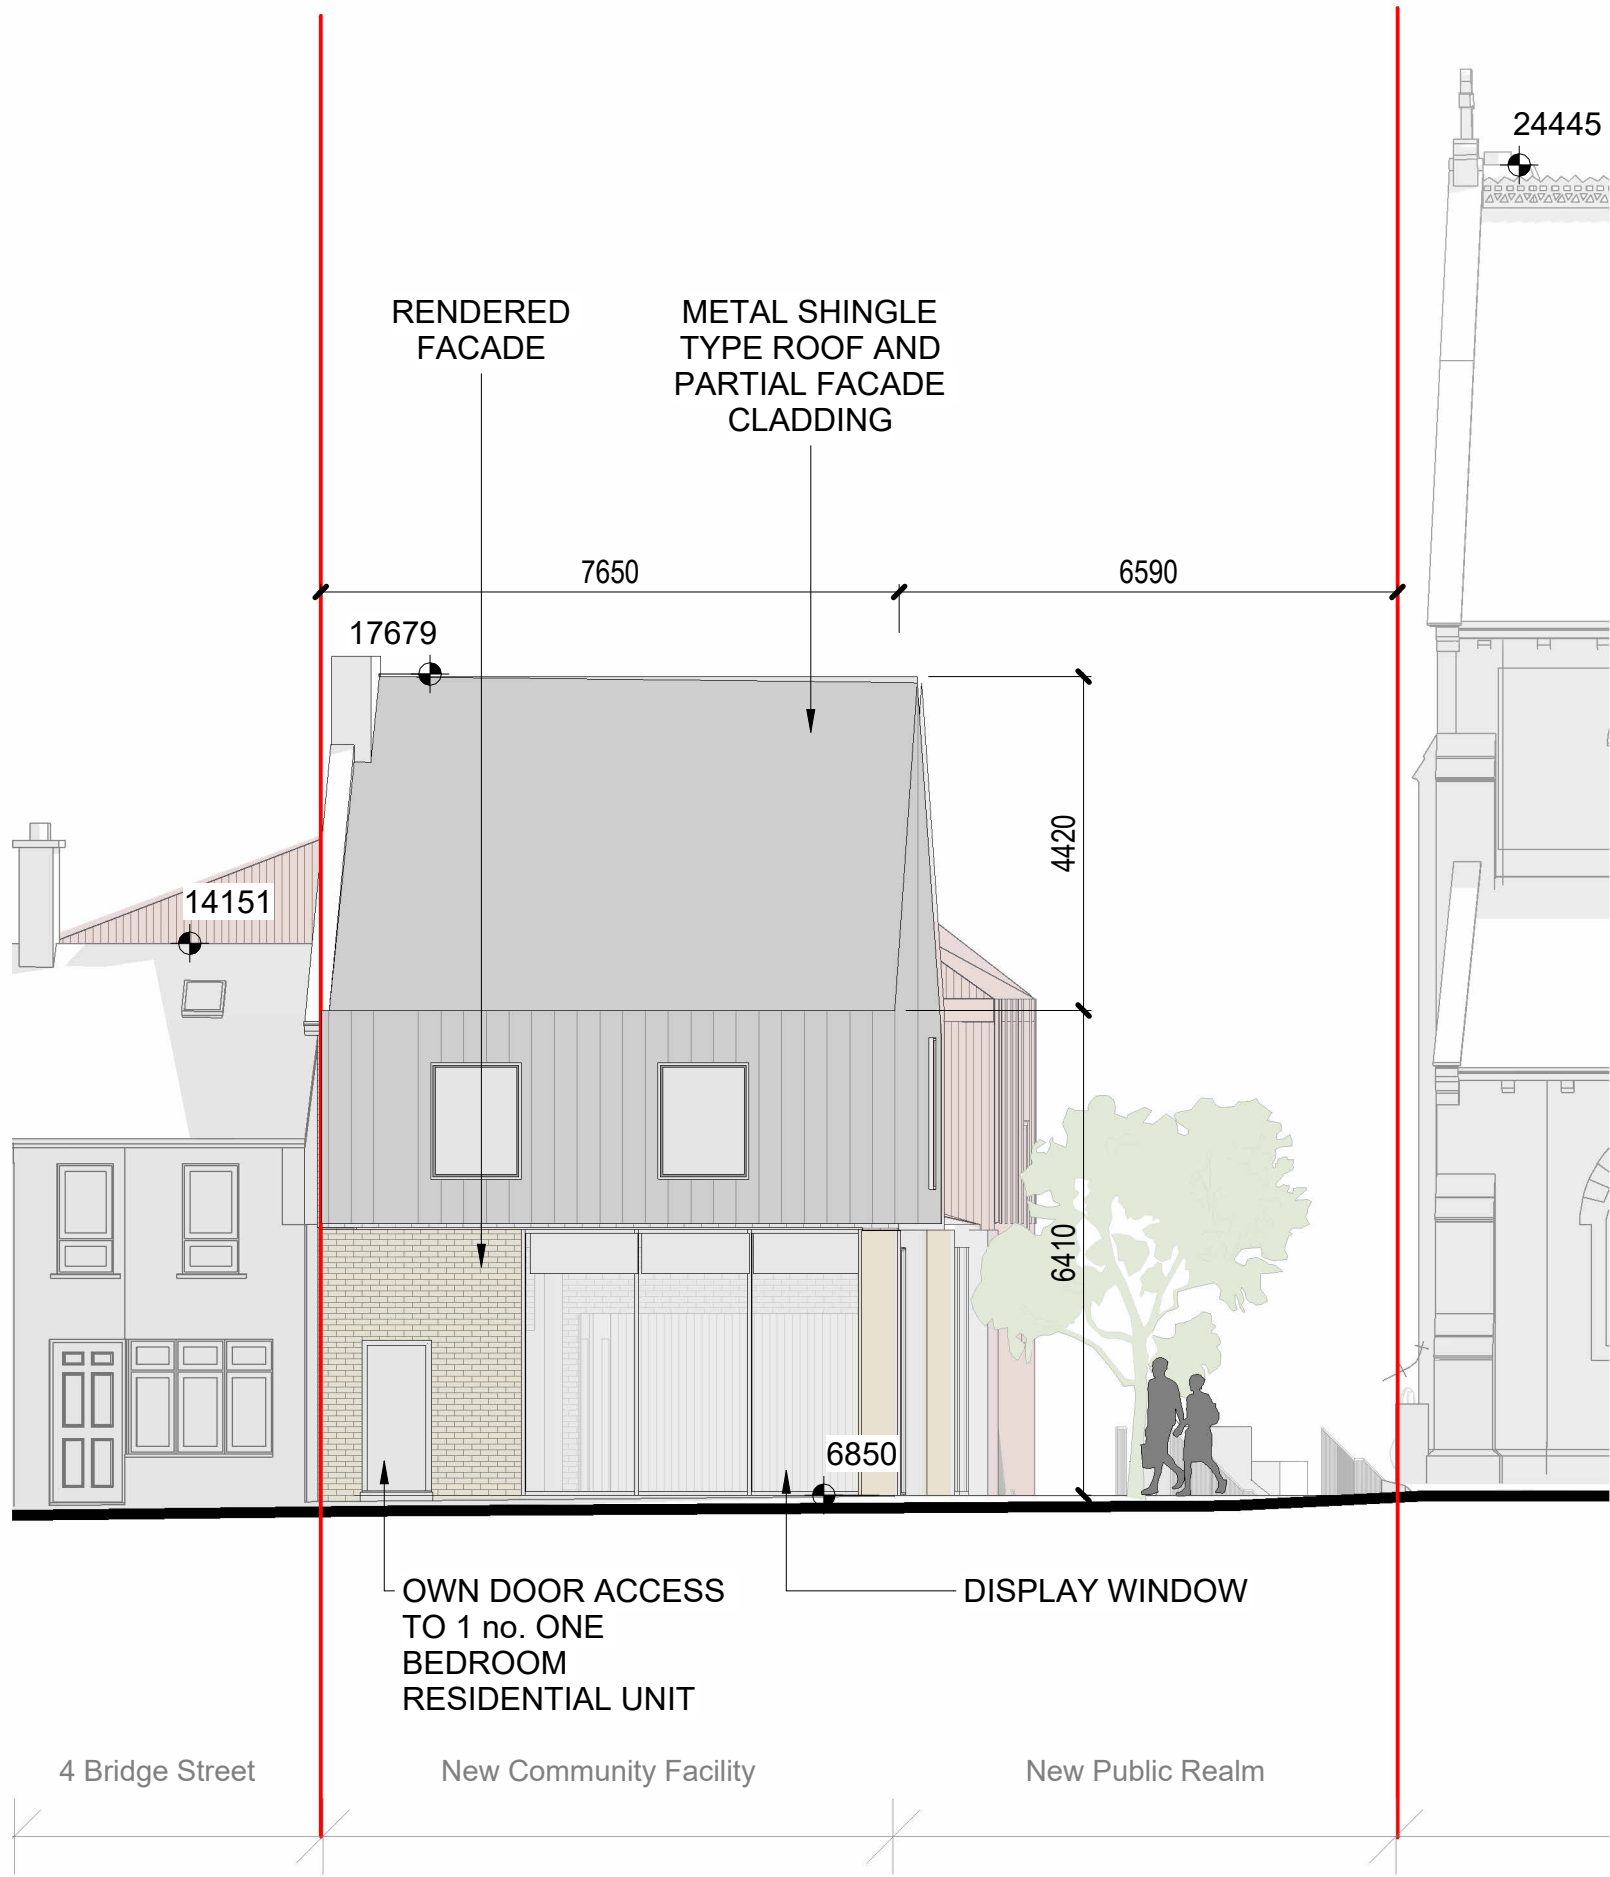

Community Facility Proposed Bridge Street Elevation
1:100

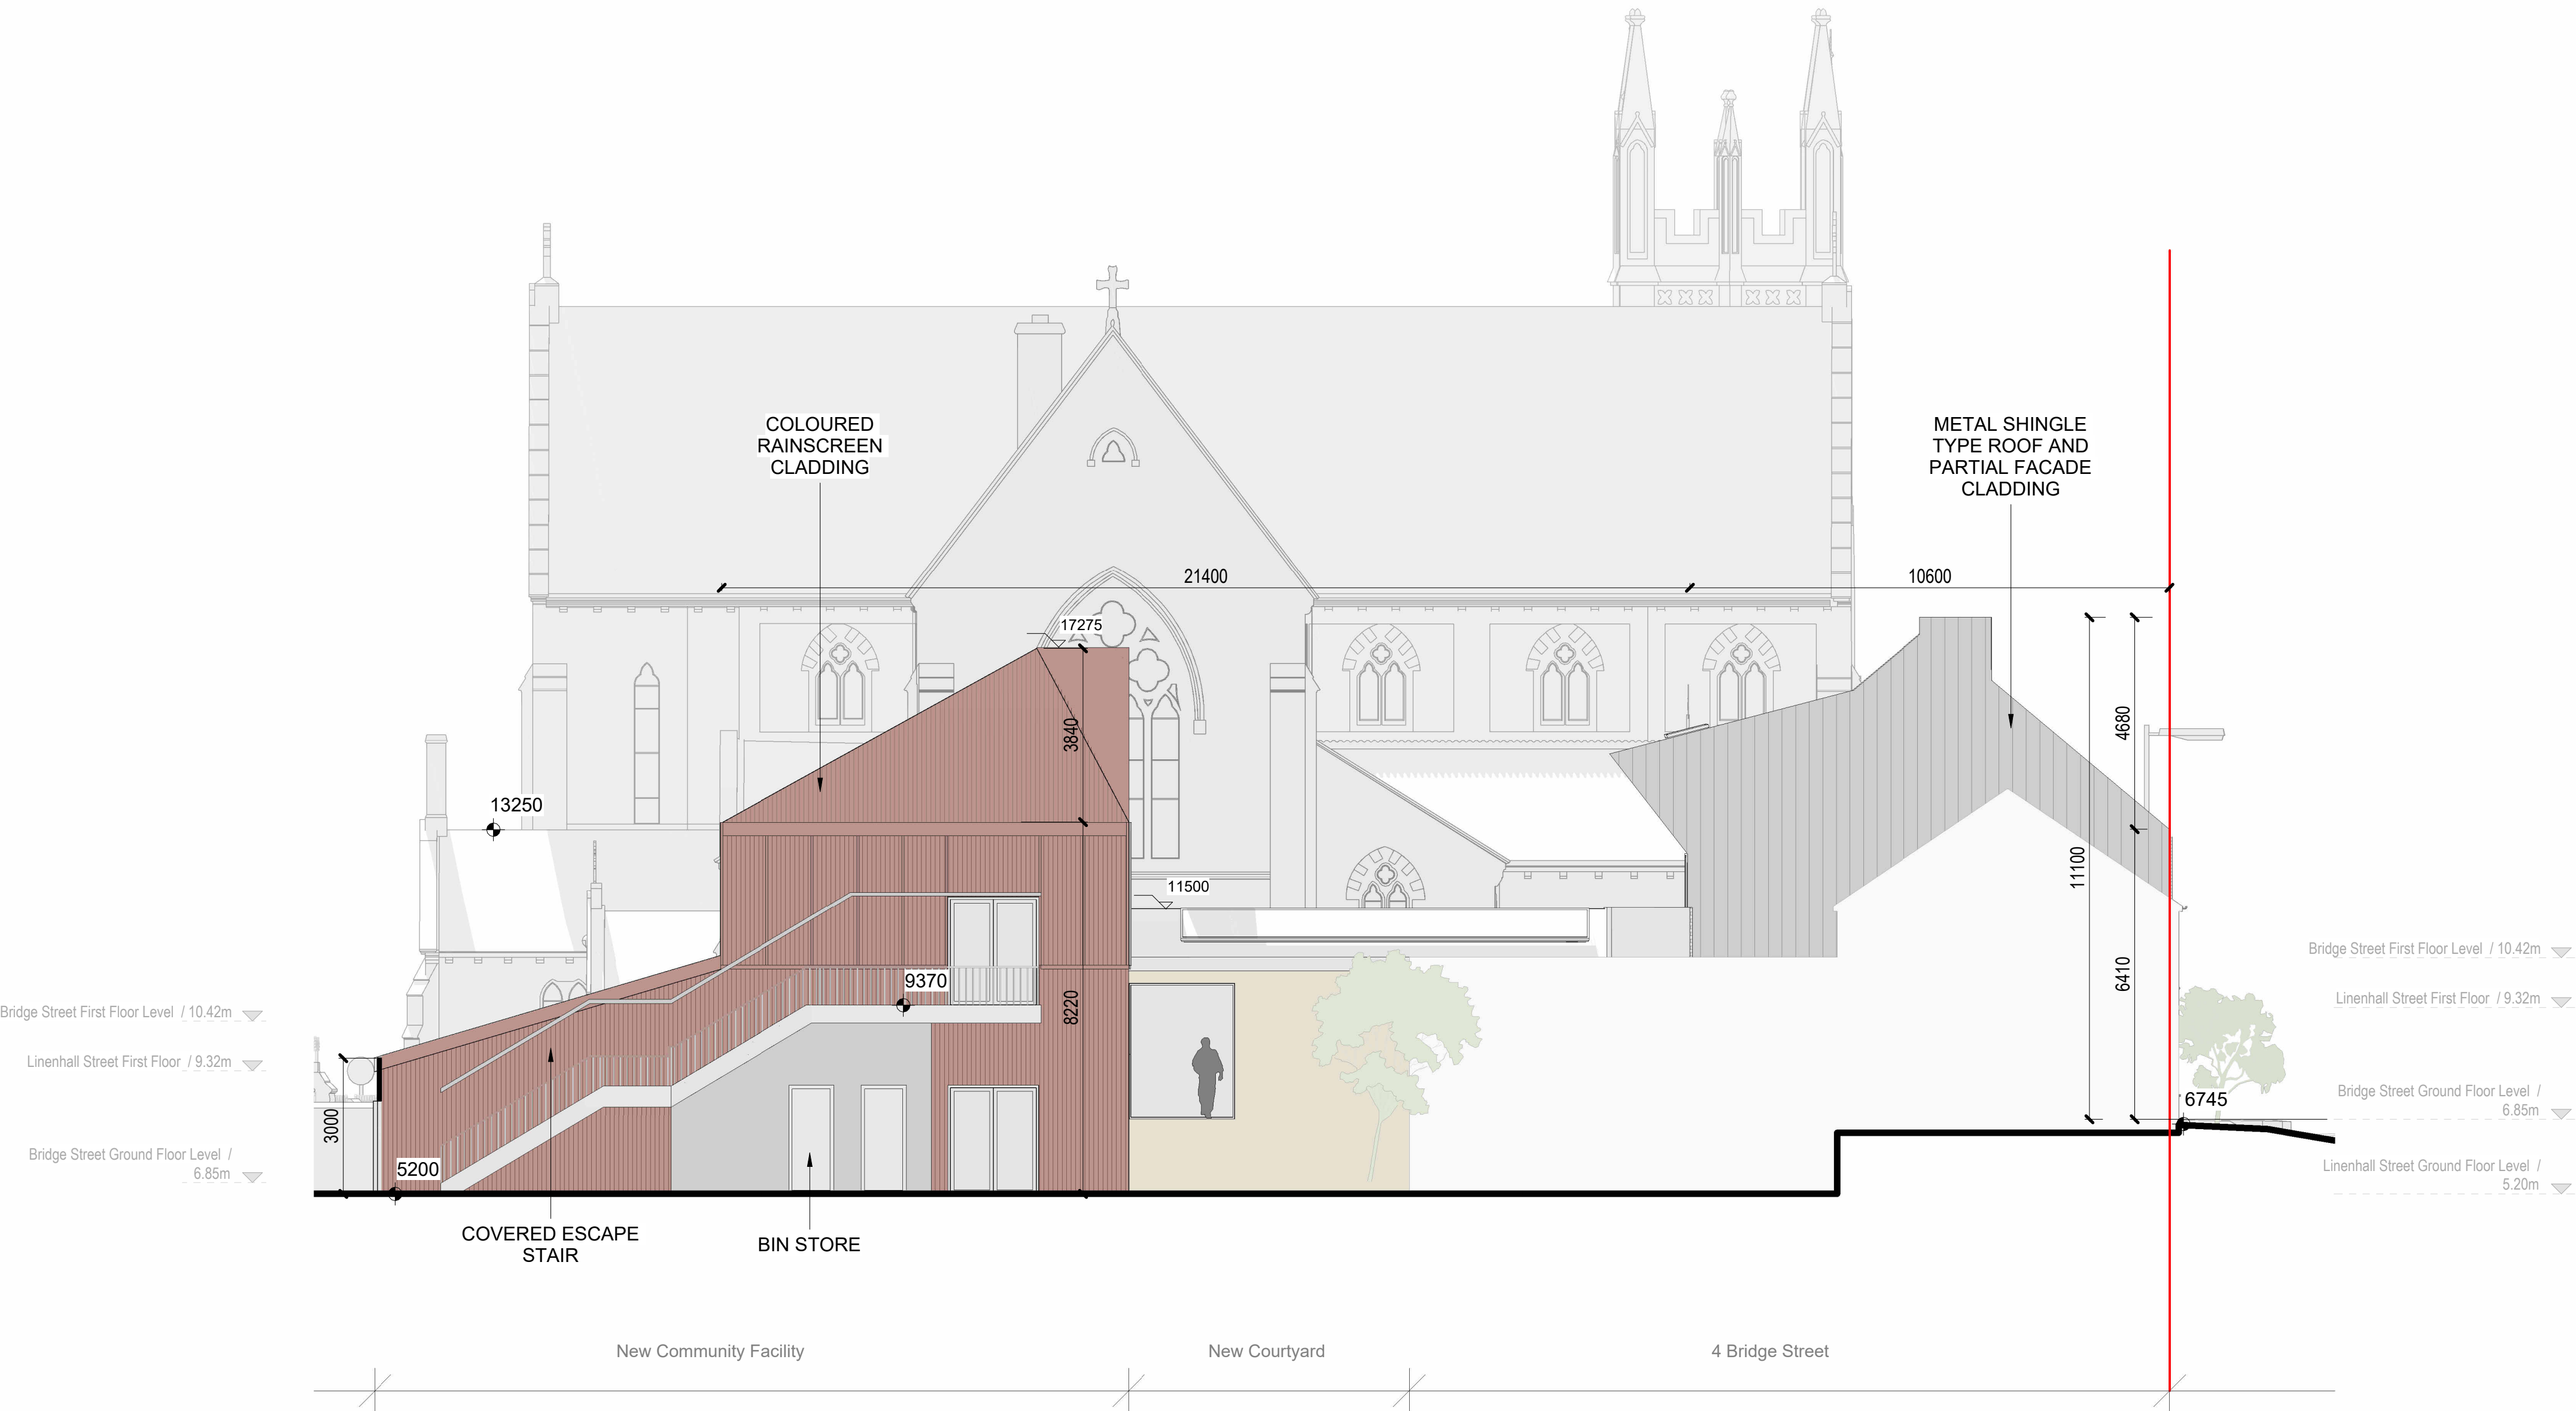

Community Facility Proposed North Elevation
1:100

BUILDING DESIGN PARTNERSHIP SHALL HAVE NO RESPONSIBILITY FOR ANY USE MADE OF THIS DOCUMENT OTHER THAN FOR THAT WHICH IT WAS PREPARED AND ISSUED. ALL DIMENSIONS SHOULD BE CHECKED ON SITE. DO NOT SCALE FROM THIS DRAWING ANY DRAWING ERRORS OR DIVERGENCIES SHOULD BE BROUGHT TO THE ATTENTION OF BUILDING DESIGN PARTNERSHIP AT THE ADDRESS SHOWN BELOW. DRAWINGS SHALL BE READ IN CONJUNCTION WITH THE FOLLOWING BEFORE WORK COMMENCES: - THE CDM DESIGN ISSUES REGISTER - THE BDP RISK SERIES OF DRAWINGS - THE PROJECT CDM RISK REGISTER	NOTES FOR PART 8 PURPOSES	Subject of Application X Location of Site Notice Site area: 0.6354 ha	REVISION DESCRIPTION DRAWN CHECKED DATE	CLIENT Comhairle Contae Lú Louth County Council	BDP. Blackhall Green Dublin 7 D07 V9RF T +353 1 474 0659 www.bdp.com	PROJECT TITLE St. Nicholas Quarter Phase 2 BDP JOB NUMBER P3003469 DRAWING TITLE Community Facility Proposed Elevations DRAWING No. SNQ-BDP-ST-XX-DR-A-0017 SCALE @ A1 As indicated DATE FIRST ISSUED 28.04.26 REVISION
--	---	--	---	--	---	--