


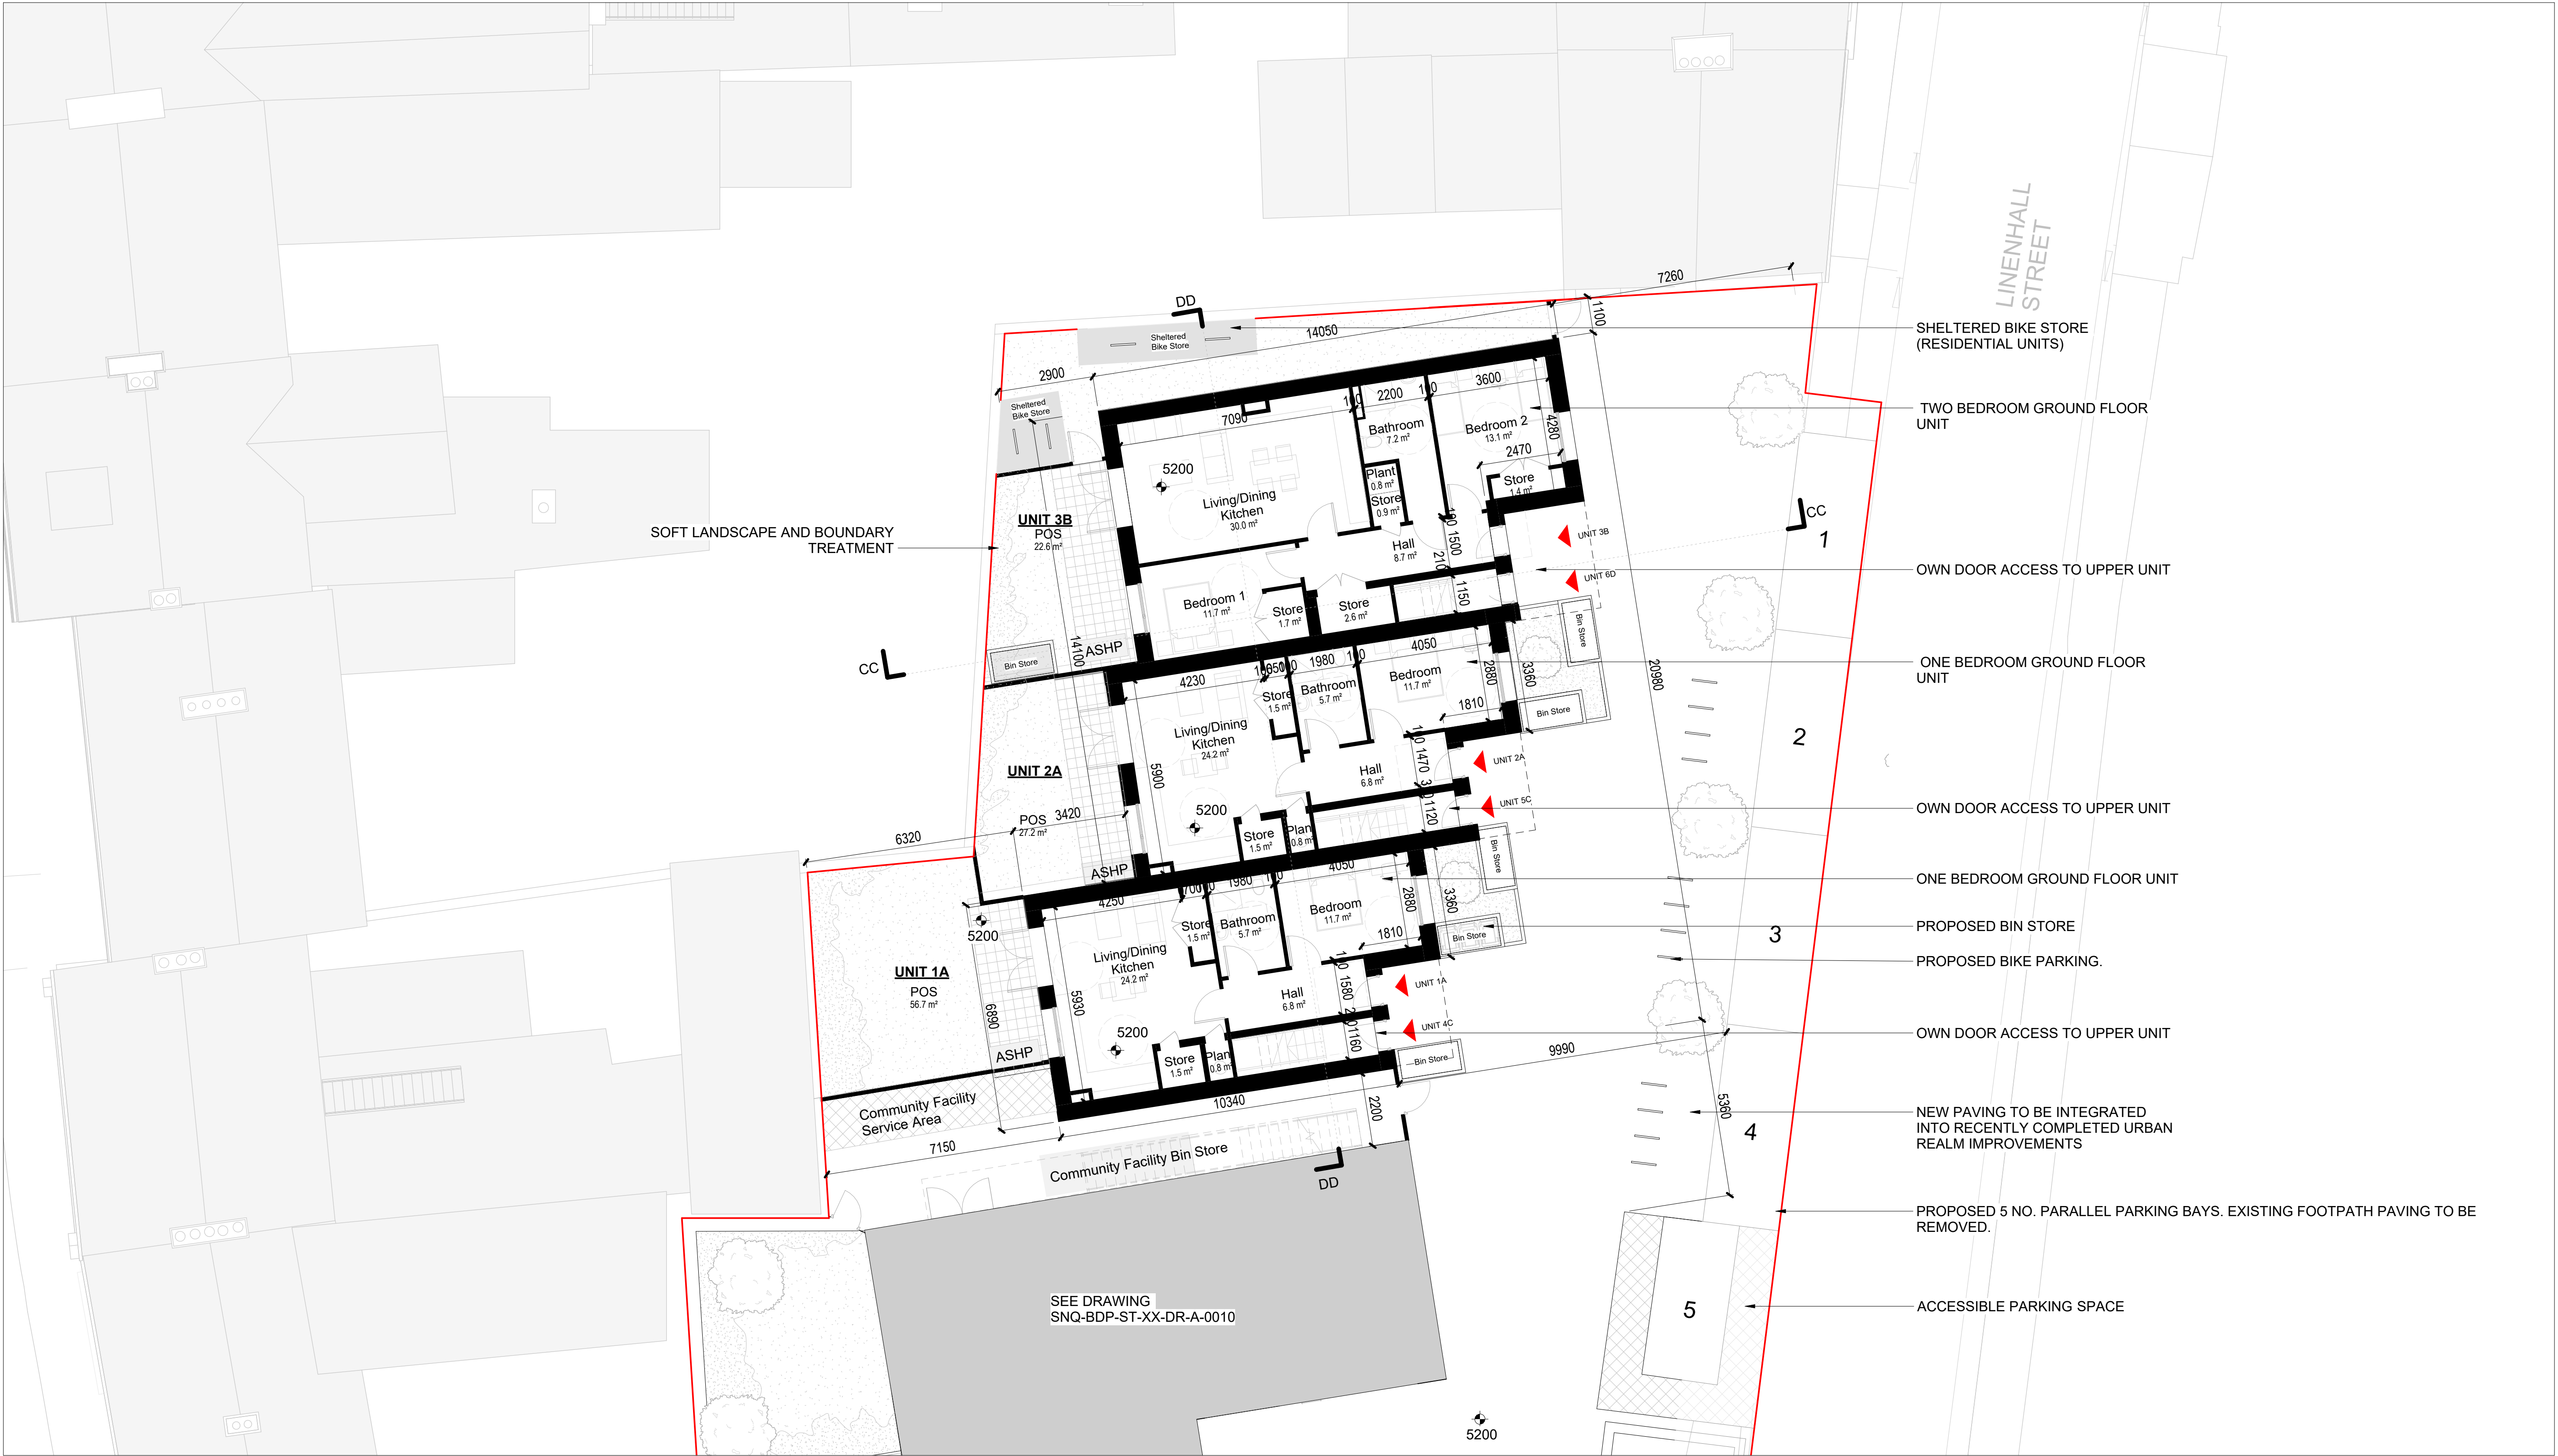


Residential Units Proposed Ground Floor Plan
1:100

BUILDING DESIGN PARTNERSHIP SHALL HAVE NO RESPONSIBILITY FOR ANY USE MADE OF THIS DOCUMENT OTHER THAN FOR THAT WHICH IT WAS PREPARED AND ISSUED.
ALL DIMENSIONS SHOULD BE CHECKED ON SITE.
DO NOT SCALE FROM THIS DRAWING.
ANY DRAWING ERRORS OR DIVERGENCIES SHOULD BE BROUGHT TO THE ATTENTION OF BUILDING DESIGN PARTNERSHIP AT THE ADDRESS SHOWN BELOW.
DRAWINGS SHALL BE READ IN CONJUNCTION WITH THE FOLLOWING BEFORE WORK COMMENCES:
• THE COM DESIGN ISSUES REGISTER
• THE BDP RISK SERIES OF DRAWINGS
• THE PROJECT COM RISK REGISTER

NOTES
FOR PART 8 PURPOSES

REVISION	DESCRIPTION	DRAWN	CHECKED	DATE

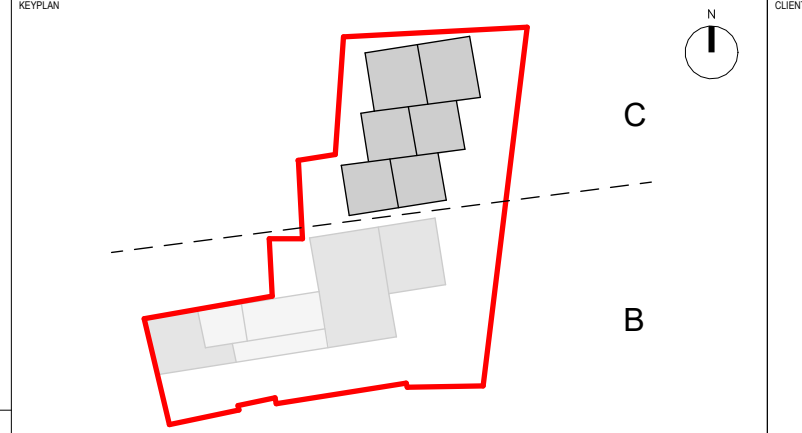

BDP.
Blackhall Green
Dublin 7
D07 V9RF
T +353 1 474 0659
www.bdp.com

PROJECT TITLE St. Nicholas Quarter Phase 2	SCALE @ A1
BDP JOB NUMBER P3003469	DATE FIRST ISSUED 28.04.26
DRAWING TITLE Residential Units Proposed Ground Floor Plan Area C	REVISION
DRAWING NO. SNQ-BDP-ST-XX-DR-A-0019	