


Part 8 Amendment

1:100 GA Plans Boundary

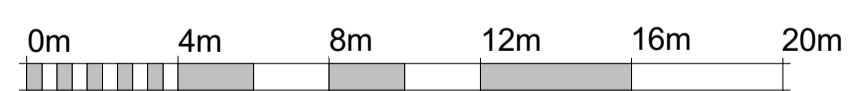

SCALE 1:200

Legend:

- National Monument Status - The Original Council Building
- Protected Structure Status - The Fire Damaged Building & Community Services Building
- Non-Protected Structure - Existing Buildings to be refurbished
- Proposed Development

<p>ANY DRAWING ERRORS OR OMISSIONS SHOULD BE BROUGHT TO THE ATTENTION OF BUILDING DESIGN PARTNERSHIP AT THE ADDRESS SHOWN BELOW. BUILDING DESIGN PARTNERSHIP SHALL HAVE NO RESPONSIBILITY FOR ANY USE OF THE DOCUMENT OTHER THAN FOR THAT WHICH IT WAS ISSUED. ALL MEMBERS SHOULD BE CHECKED ONLINE.</p>		<p>REVISION DESCRIPTION</p>		<p>DATE</p>	
1	Part 8 Amendment Application	BDP	LCC	17/09/2020	CLM



Blackhall Green
Blackhall Place
Dublin 7
Ireland
T +353 (1) 474 0600
E dublin@bdp.com
www.bdp.com



<p>PROJECT TITLE Drogheda Civic Offices</p>		<p>SCALE @ A1</p>	
<p>DRAWING TITLE Roof Plan Existing (As Granted)</p>		<p>SCALE 1:200</p>	
<p>DATE 17/09/20</p>		<p>REVISION P</p>	
<p>DRAWING NO. (PL)-A-PL-EX-02-001</p>		<p>DATE 17/09/20</p>	