


Cord Road - Road Closure - Set-up No.4 (Oulster's Lane to Constitution Hill)

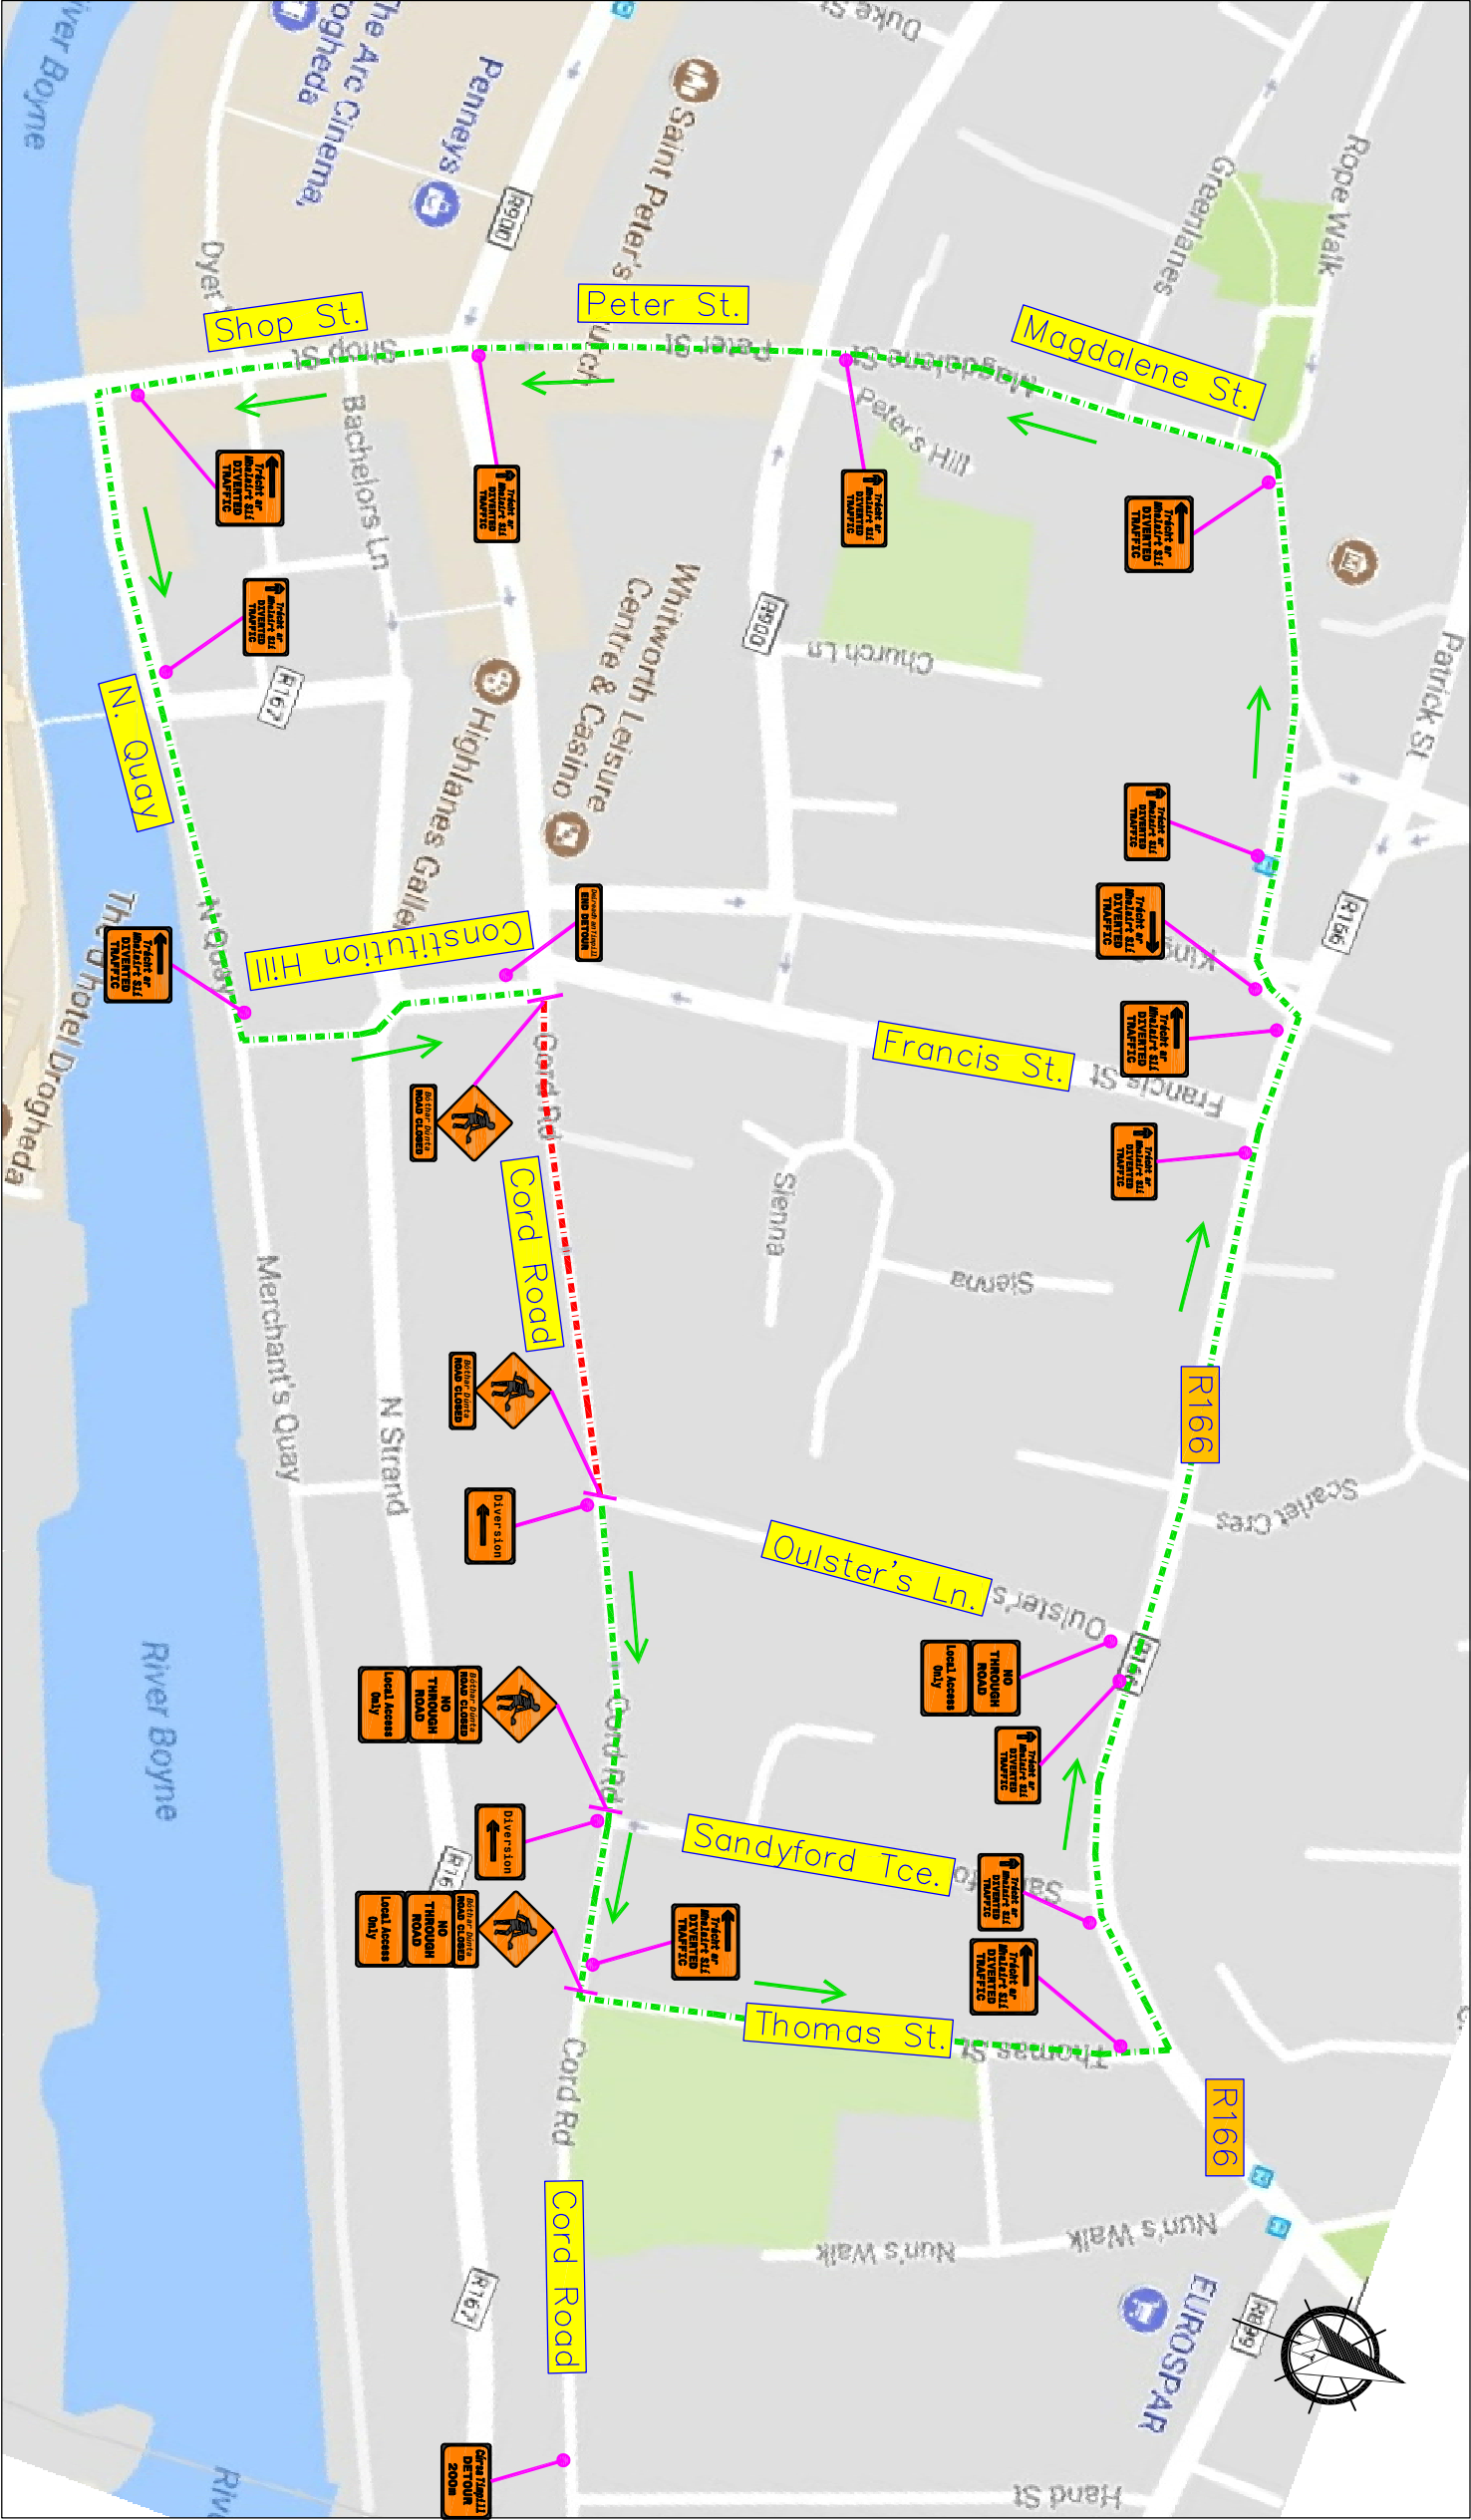

SIGN	QTY	SIGN	QTY	SIGN	QTY	SIGN	QTY	SIGN	QTY
	7		3		3		1		0
	6		2		4		1		0
	1		0		1		0		0

DESIGN PARAMETERS

ROAD LEVEL:	Level 3	Level 2
ROADWORKS TYPE:	TYPE A or B	TYPE A or B
SPEED LIMIT:	80 km/h	50 or 60 km/h

LAYOUT PARAMETERS

TEMPORARY SIGNS		
SIGN VISIBILITY:	120m	50m
NUMBER OF SIGNS:	4	3
ADVANCE SIGN SPACING:	200m	25m
RATE OF TAPER		
TAPER AT LANE:	1 in 55	45°
TAPER AT HARD SHOULDER:	1 in 30	N/A
TRANSITION LENGTH:	N/A	N/A
SAFETY ZONE		
LONGITUDINAL:	60m	25m
LATERAL:	1.2m	1.2m*
MAXIMUM CONE SPACING		
AT TAPERS:	3m	3m
LONGITUDINAL:	12m	6m
MINIMUM LANE WIDTH		
MIN LANE WIDTH:	3.0m	3.0m

LEGEND

- ROAD CLOSURE
- DIVERSION ROUTE
- TRAFFIC FLOW (DIVERSION ROUTE)
- SIGN LOCATION

1	10/10/17	MG	MG	Diversion left at end of Oulster's Lane
REV	DATE	REV BY	DRN BY	DESCRIPTION

REVISIONS:

DAVID WALSH CIVIL ENGINEERING LTD.

KNOCKINACREE

CASTLEDERMOT

CO. KILDARE

TEL:059 9144448

TEL:059 - 9144448

FAX:059 - 9144449

WWW.DWCIE.IE

IRISH WATER

Project: 15/154 - Louth Co. Co. Water Conservation Stage 3  
Mains Rehabilitation (Dundalk & Drogheda Bundles)  
Contract No.5: Drogheda Rehabilitation Works

TITLE: Road Closure on Cord Road - Set-Up No.4  
Oulster's Lane to Constitution Hill

SCALE:	As Shown	Drawn By:	MG
SHEET SIZE:	A3	Checked By:	PM
DATE:	Aug. 2017	Approved By:	DW

Cord Road - 004e

DWG NO.

Rev: 1