




Typical Road Cross Section
(Standard Single Carriageway - Type 1 with shared cycleway between chainage 2530 and chainage 2980)

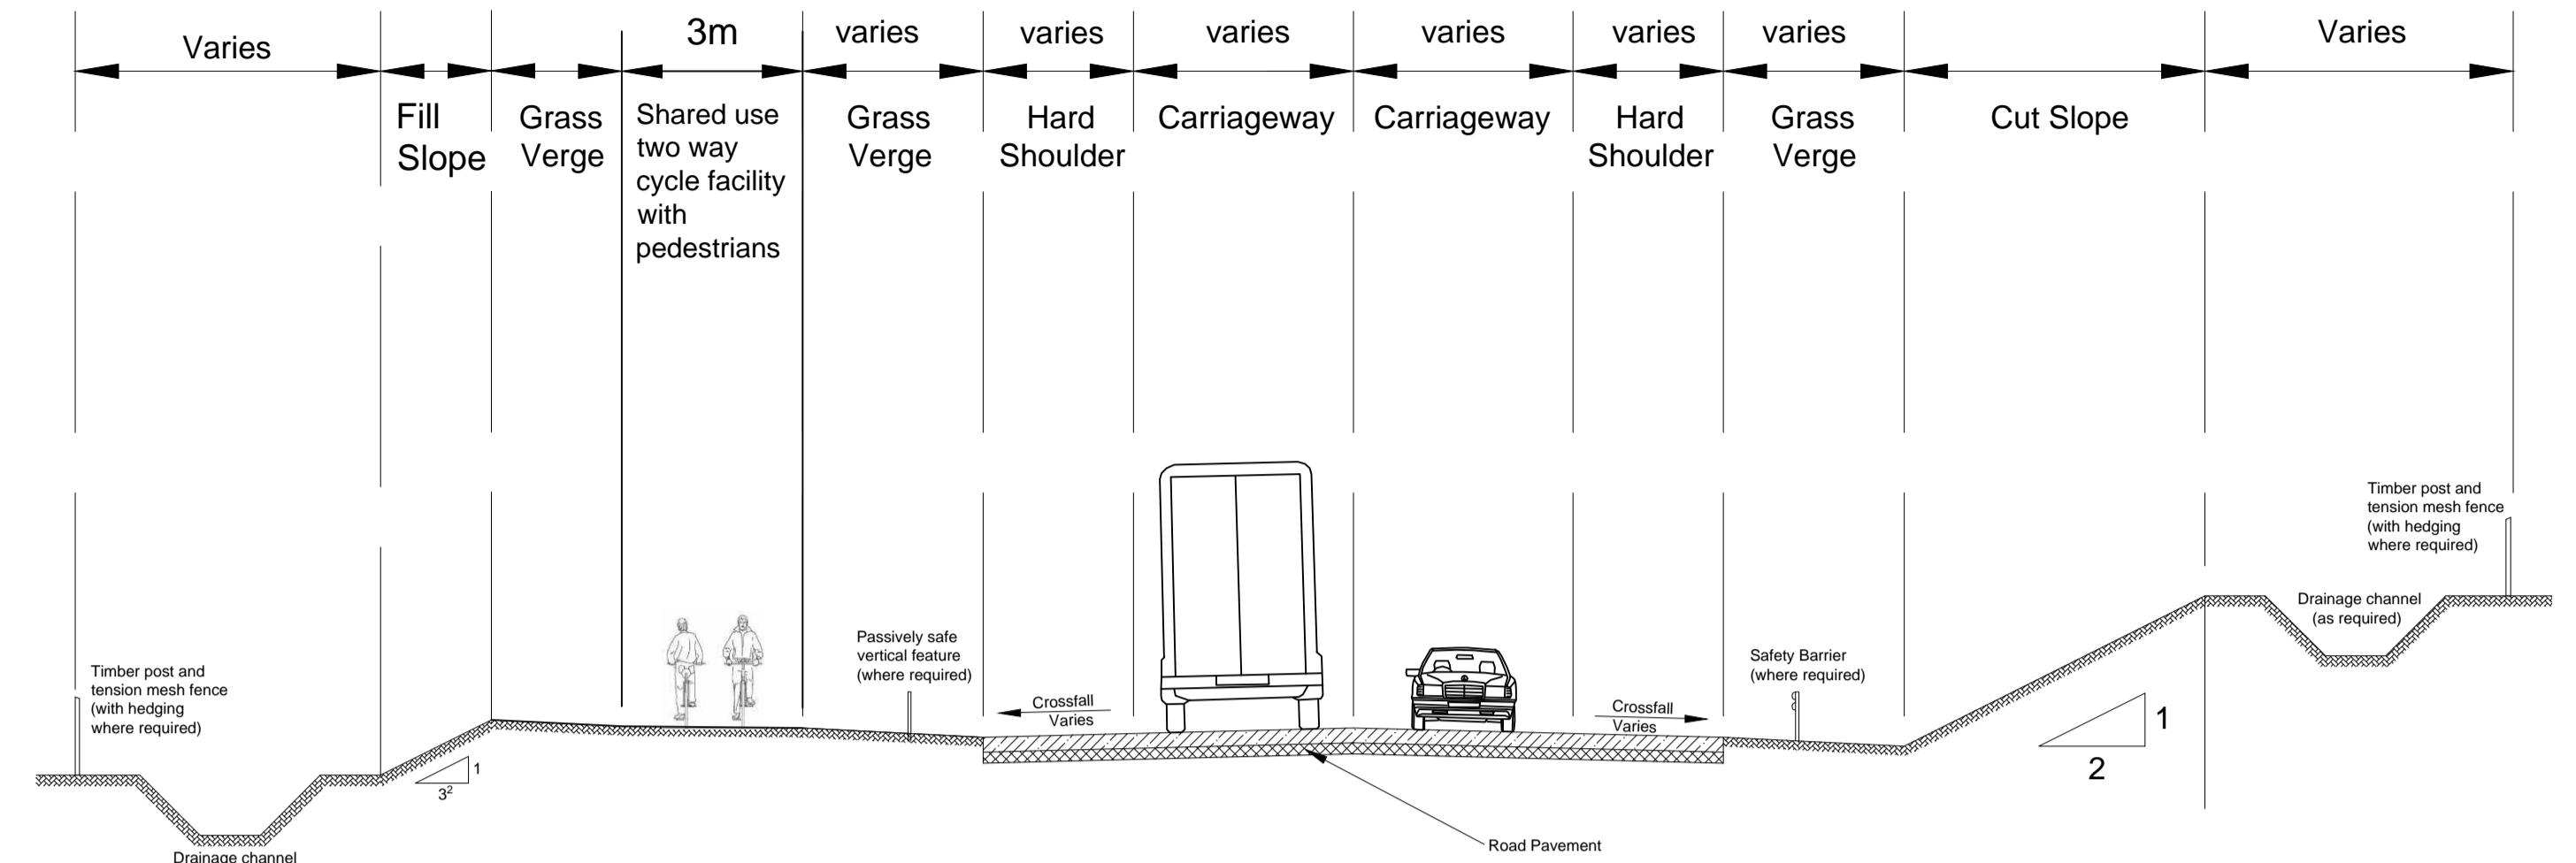

Typical Road Cross Section
(Transition between - Type 1 and Type 2 carriageway between chainage 2980 and chainage 3100)

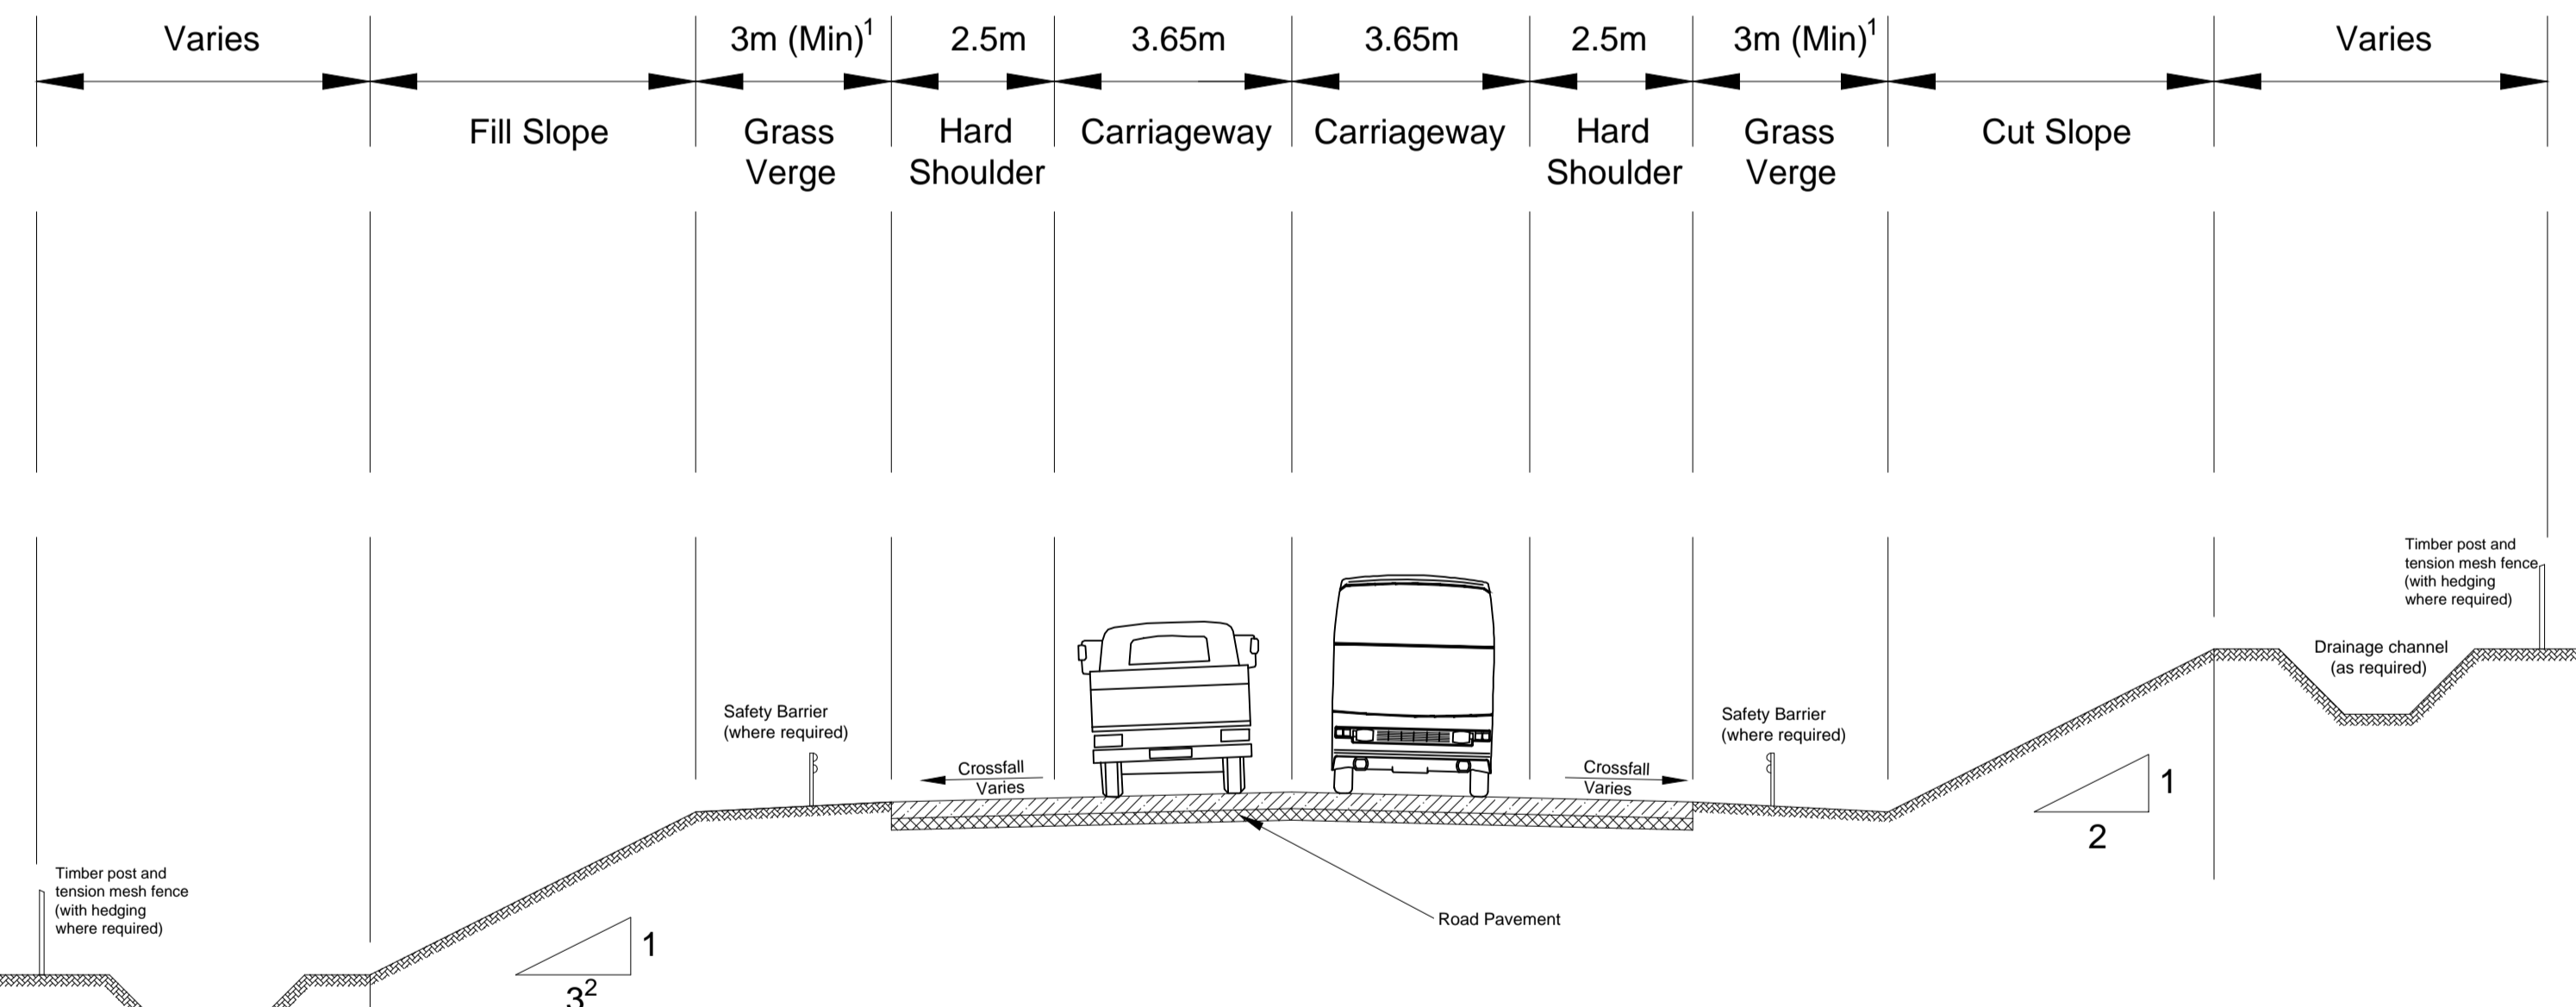

Typical Road Cross Section
(Standard Single Carriageway - Type 1 between chainage 0 and chainage 2530)

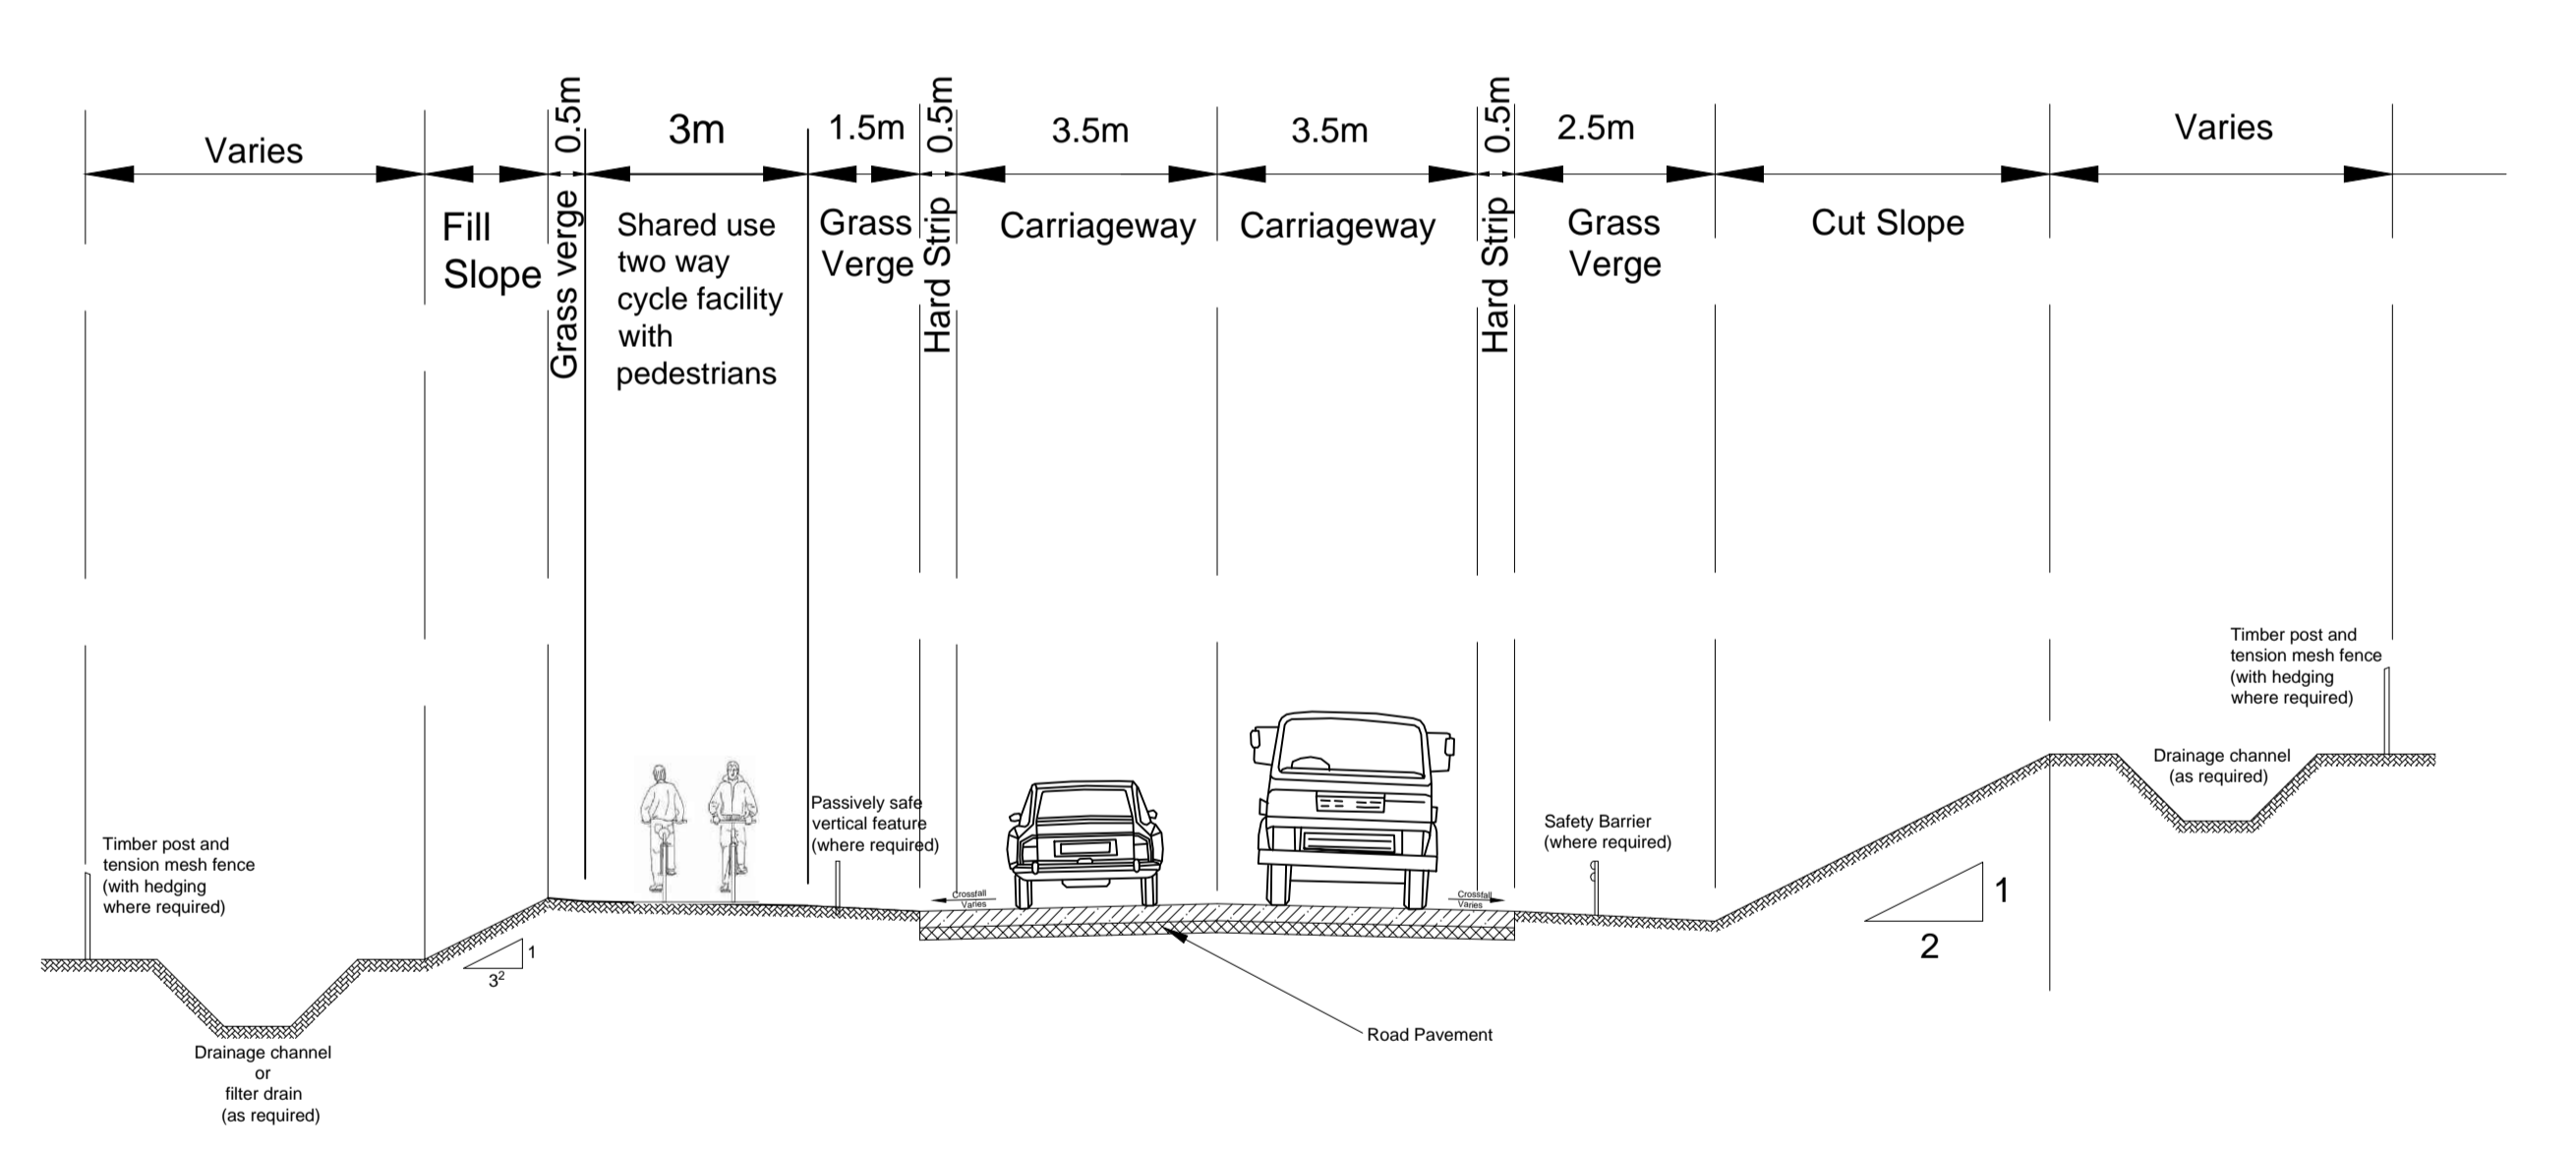

Typical Road Cross Section
(Standard Single Carriageway - Type 2 between chainage 3100 and chainage 3360)

Note:

1. Verge width maybe greater than 3 metres to allow for sightlines.
2. Slopes maybe 1 in 5 to provide clear zones




LOUTH COUNTY COUNCIL
Comhairle Chontae Lú

County Hall
Millennium Centre
Dundalk
County Louth
A91 KFW6

Tel: 1890 202 303
www.louthcoco.ie
info@louthcoco.ie

Rev.	Description	Date	By	Chk'd	App'd
	PRELIMINARY				
	APPROVAL				
	TENDER				
	CONSTRUCTION				

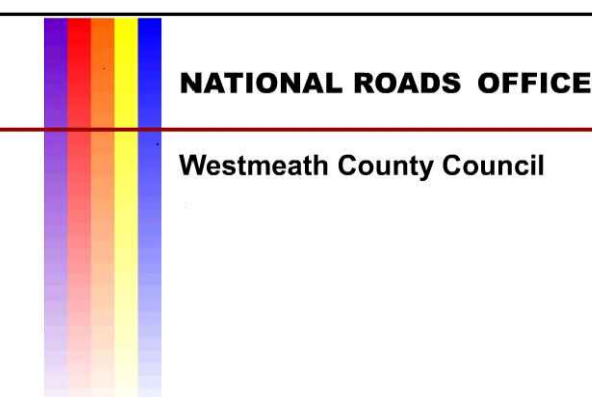

NATIONAL ROADS OFFICE
Westmeath County Council

National Roads Office,
Westmeath County Council
Culleen Beg, Mullingar,
Co. Westmeath N91 T2PE.
Tel : +353 (44) 9334250
Fax : +353 (44) 9343661
e-mail : all@wccprojectoffice.ie
www.wccprojectoffice.ie

Project		Title	
N53 Hackballscross to Rassan		Typical Mainline Road Cross Section	
(Sheet 01 of 01)			
Designed: KL	Job No: WH5302	Status: Information	
Drawn: KM	Scale: 1:100 (@A1)		
Checked: TB	Date: 21 st May 2021	Drawing No:	Rev.
Approved: AC	Printed: May 24, 2021 - 9:38am	WH5302-04-005.9	