



PROPOSED CARLINGFORD TO TEMPLETOWN GREENWAY

Constraints & Study Area Map


Public Consultation No.1



HAVE YOUR SAY




Project Website

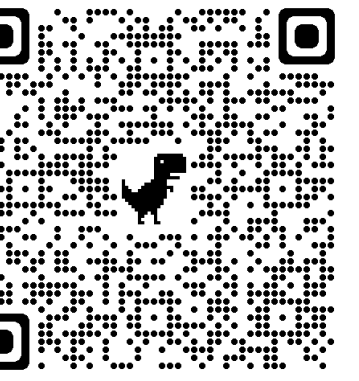

<https://www.louthcoco.ie/en/services/transportation-and-infrastructure/greenway-carlingford-to-templetown/>

GreenwayCarlingfordTempletown@louthcoco.ie

OMEATH
Proposed Carlingford Lough Greenway

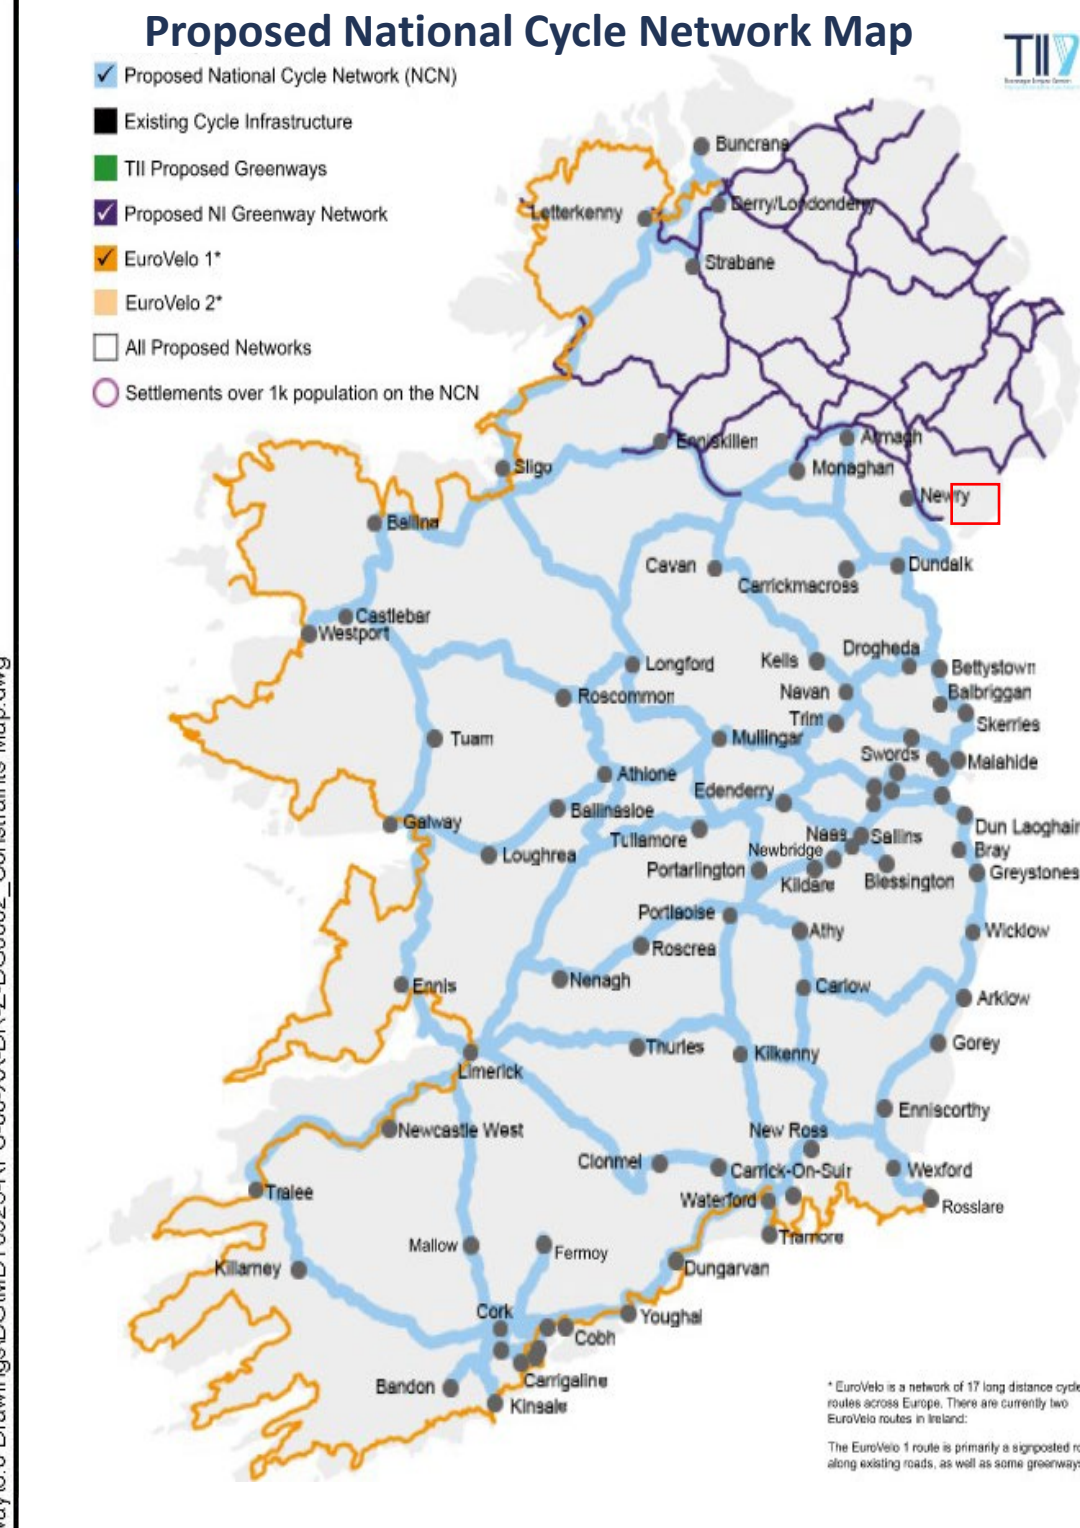

Client

General Notes

(i) Hard copies, dwf and pdf will form a controlled issue of the drawing. All other formats (dwg etc.) are deemed to be an uncontrolled issue and any work carried out based on these files is at the recipient's own risk. RPS will not accept any responsibility for any errors from the use of these files, either by human error by the recipient, listing of the un-dimensioned measurements, compatibility with the recipient's software, and any errors arising when these files are used to aid the recipient's drawing production, or setting out on site.

(ii) DO NOT SCALE, use figured dimensions only.

(iii) This drawing is the property of RPS, it is a project confidential classified document. It must not be copied used or its contents divulged without prior written consent. The needs and expectations of client and RPS must be considered when working with this drawing.

(iv) Information including topographical survey, geotechnical investigation and utility detail used in the design have been provided by others.

(v) All Levels refer to Ordnance Survey Datum, Malin Head.

Rev	Date	App	Amendment / Issue
S3 P08	09/08/22		FOR REVIEW & COMMENT
S3 P07	08/08/22		FOR REVIEW & COMMENT
S3 P06	03/08/22		FOR REVIEW & COMMENT
S3 P05	02/08/22		FOR REVIEW & COMMENT

West Pier
Business Campus
Dun Laoghaire
Co Dublin

T +353 1 4882200
F +353 1 2835676
W www.rpsgroup.com/ireland
E ireland@rpsgroup.com

Scale	AS SHOWN @ A1
Created on	MAY 2022
Sheets	01 of 01

Project	CARLINGFORD TO TEMPLETOWN GREENWAY
Title	PUBLIC CONSULTATION NO. 1 CONSTRAINTS MAP
Drawing Number	DG0002
Status	S3
Rev	P08