

LOUTH COUNTY DEVELOPMENT PLAN 2021-2027




# ECONOMIC BUSINESS ZONE CARRICKCARNAN


VOLUME 2 - SECTION 4





### LEGEND

-  Rural Policy Zone 1
-  Economic / Business Zone
-  County Boundary

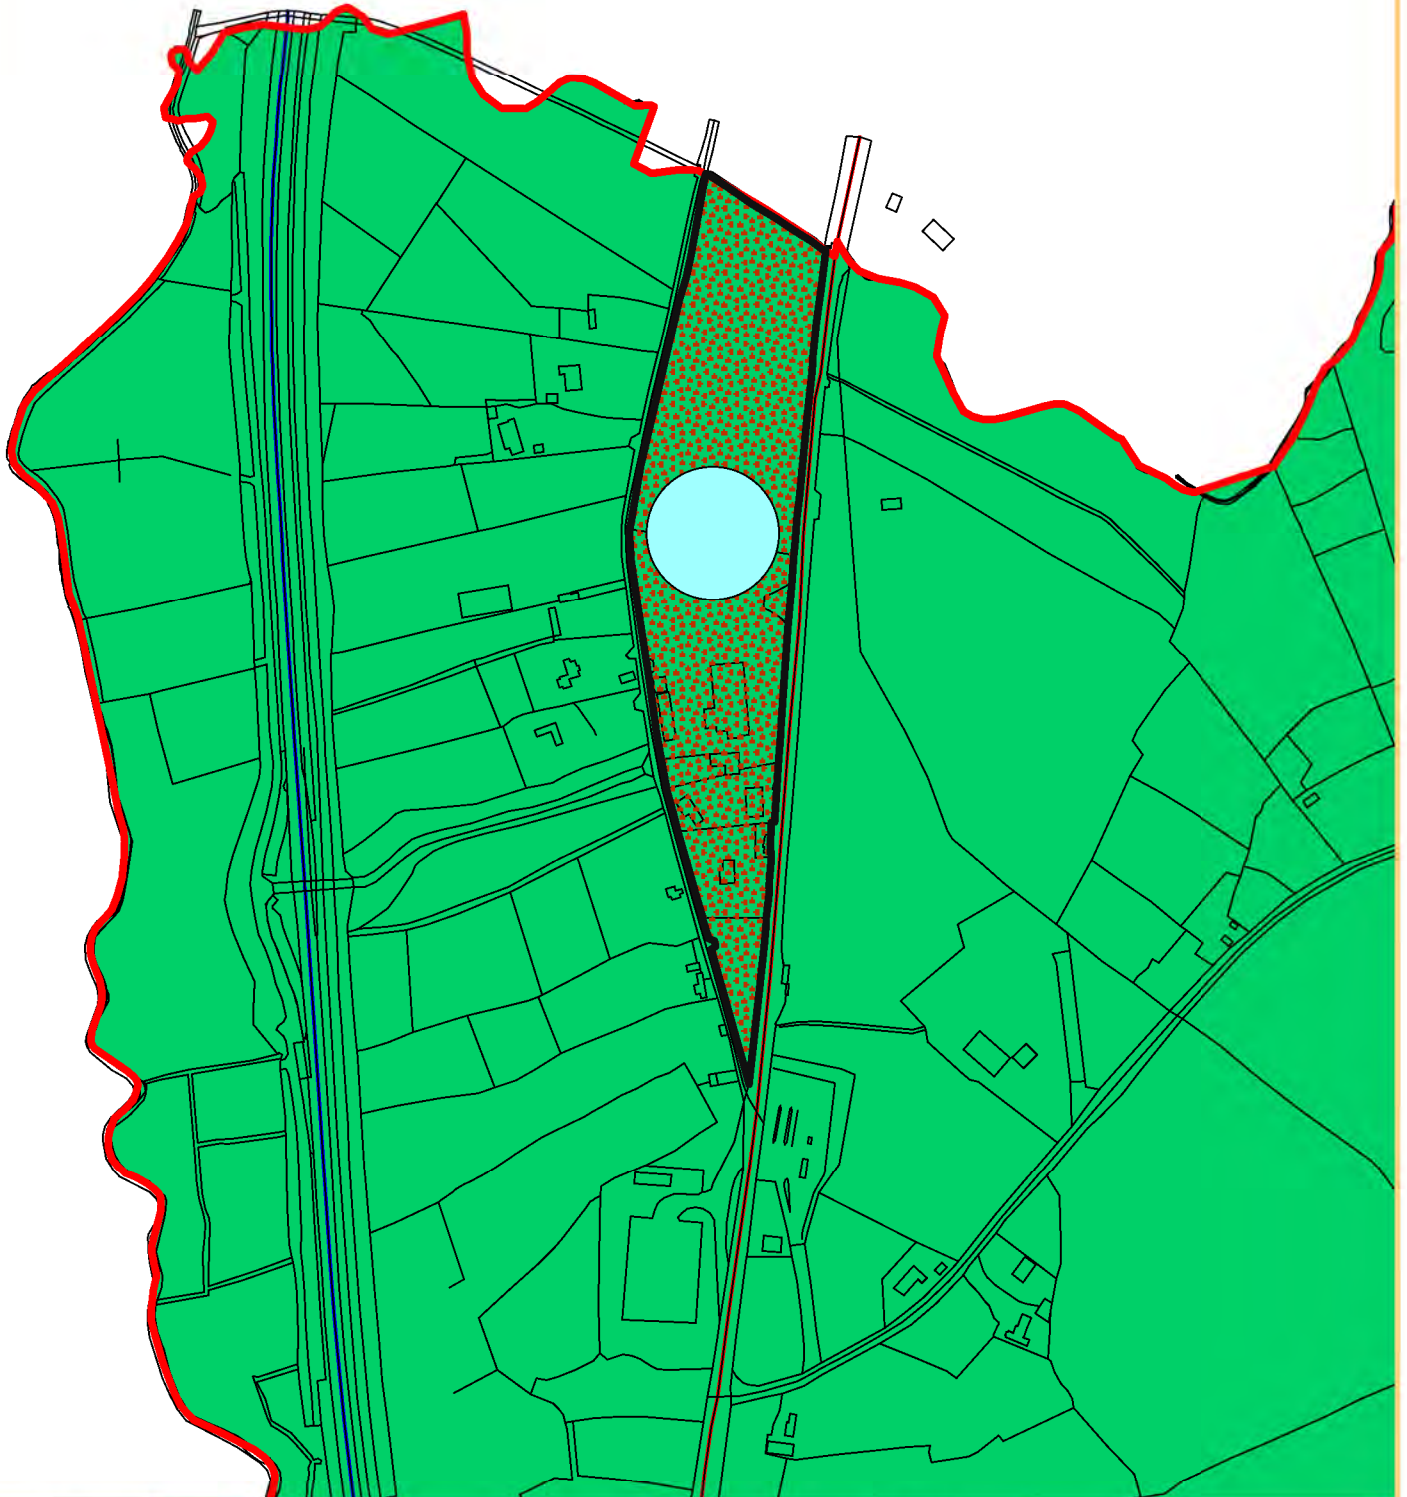

Comhairle Contae Lú  
Louth County Council

**Louth County**  
**Development**  
**Plan**  
**2021-2027**

Comhairle Contae Lú  
Louth County Council  
e-mail: [info@louthcoco.ie](mailto:info@louthcoco.ie)

An Roinn um Pleanáil  
Planning Department  
[www.louthcoco.ie](http://www.louthcoco.ie)

**Date: September 2021**

**Scale: Not To Scale**

*Contains Ordnance Survey Ireland  
Mapping. (C) Ordnance Survey Ireland.  
All rights reserved. License Number  
2021/30/CCMA/LouthCountyCouncil.*

**Economic /  
Business Zone**  
**Carrickcarnan**

**Map 6.1**