

ERECTION OR RETENTION OF TEMPORARY DWELLINGS (PROHIBITION) (COLLON) ORDER 2010

LOUTH COUNTY COUNCIL, the sanitary authority, being of the opinion that the erection or retention of temporary dwellings on lands known as Ardee Road, Collon in the Townland of Collon in the County of Louth within their sanitary district as more particularly described in the Schedule to this Order and delineated on the Plan contained in the said Schedule and hatched thereon in red and available at www.louthcoco.ie would be prejudicial to public health and the amenities of the said lands, in exercise of the powers conferred by Section 31(1) and (2) of the Local Government (Sanitary Services) Act 1948 hereby Orders as follows:


1. This Order may be cited as the Erection or Retention of Temporary Dwellings (Prohibition) (Collon) Order 2011.
2. This Order is made on the 9th day of February 2011.
3. In this Order the expression "temporary dwelling" means any—
 - (a) tent, or
 - (b) van or other conveyance (whether on wheels or not), or
 - (c) shed, hut or similar structure

used for human habitation or constructed or adapted for such use.

4. No person shall erect or retain a temporary dwelling on lands known as Ardee Road, Collon in the Townland of Collon in the County of Louth.

SCHEDULE

All those lands situate at Ardee Road, Collon west of and adjoining the N2, Ardee to Collon Road from a point located 528 metres north of the junction of the Oriel Road (L5266) with N2 Ardee to Collon Road and from there northwards for a further 800 metres enclosing an area of 15.32 hectares as indicated on the map below.

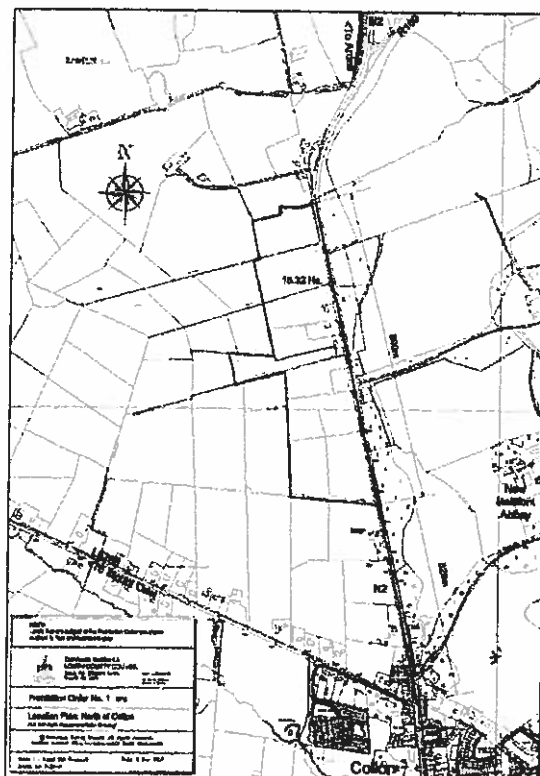

Given under seal
Louth County Council

In the presence of:-

Peter Savage
Cathaoirleach

Joe McGuinness
Director of Services


9th February 2011
Date

TAKE NOTICE that in accordance with the requirements of section 31(10) of the Local Government (Sanitary Services) Act 1948 **LOUTH COUNTY COUNCIL**, the sanitary authority, **HEREBY GIVES NOTICE** that the Erection or Retention of Temporary Dwellings (Prohibition) (Collon) Order 2009, a copy of which is published above has come into force on the 9th February 2011.


WARNING

Any person who erects or retains a temporary dwelling in contravention of the Erection or Retention of Temporary Dwellings (Prohibition) (Collon) Order 2009 shall be guilty of an offence under section 31(4) of the Local Government (Sanitary Services) Act 1948 and shall be liable on summary conviction to a fine not exceeding €1,270 and, in the case of a continuing offence, to a further fine not exceeding €252 for each day on which the offence is continued.

Where a person is convicted on a second or subsequent occasion of such offence in relation to the same temporary dwelling, the court may, in addition to or in lieu of imposing a fine, order the forfeiture of the temporary dwelling to the sanitary authority and thereupon the authority may take possession of the temporary dwelling and dispose of it by sale, destruction or otherwise as they think fit.

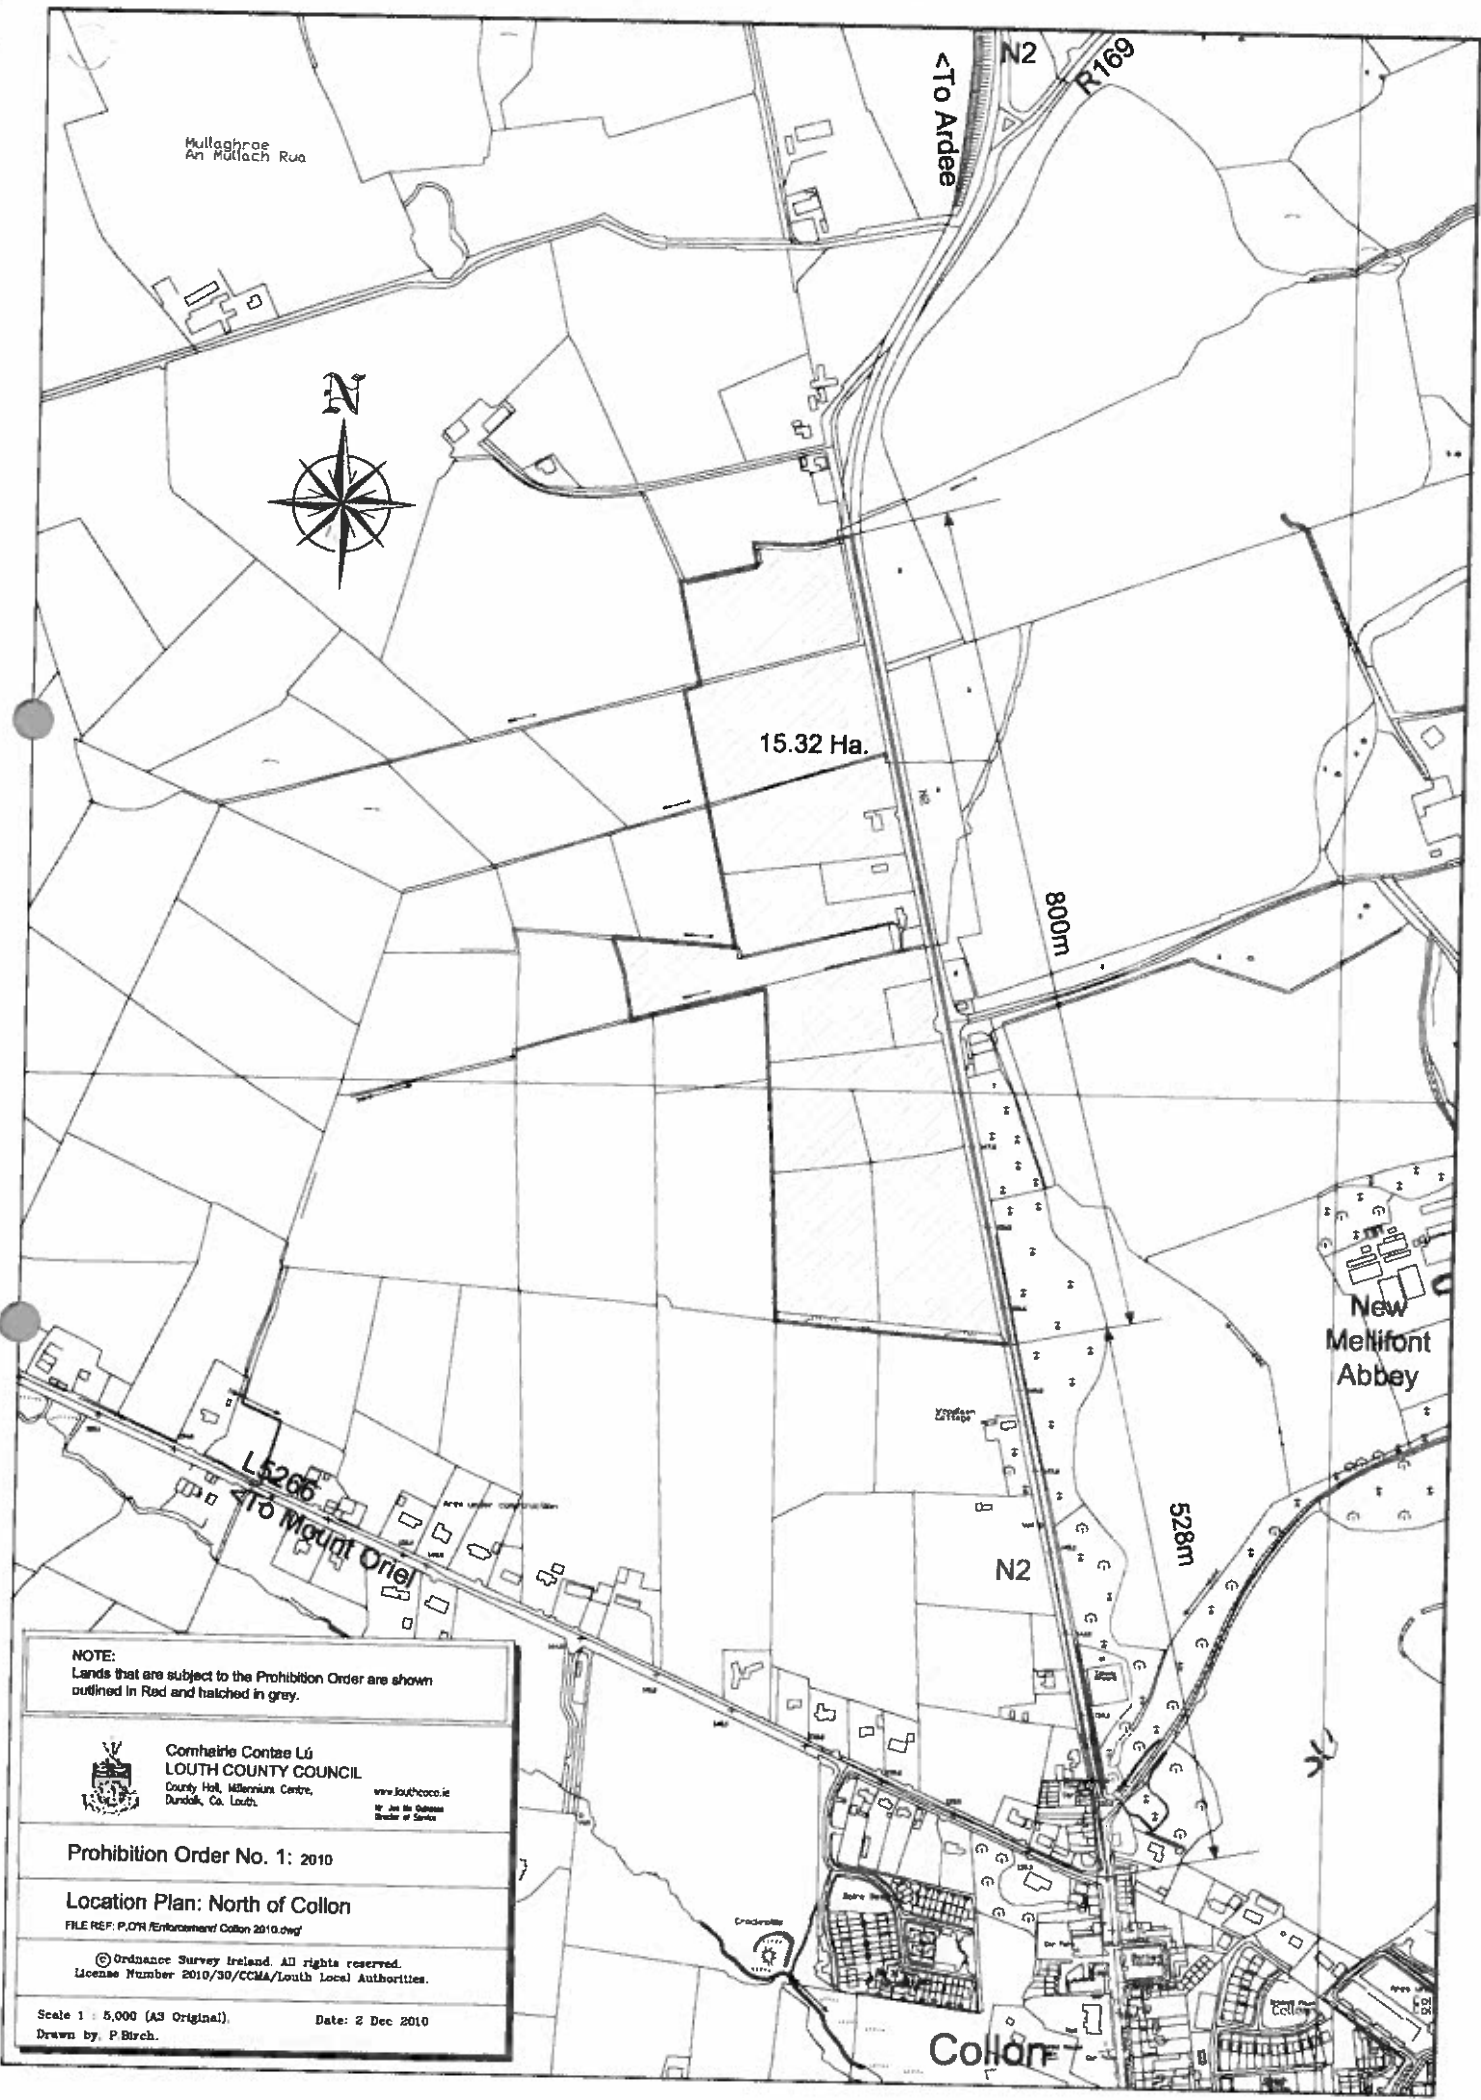

NOTE:
Lands that are subject to the Prohibition Order are shown outlined in Red and hatched in grey.


Comhairle Contae Lú
LOUTH COUNTY COUNCIL
 County Hall, Millennium Centre,
 Dundalk, Co. Louth. www.louthcoco.ie
 Mr. Jim McQuinn
 Director of Services

Prohibition Order No. 1: 2010

Location Plan: North of Collon
 FILE REF: P.O/N Enforcement Collon 2010.dwg

© Ordnance Survey Ireland. All rights reserved.
 License Number 2010/30/CCMA/Louth Local Authorities.

Scale 1 : 5,000 (A3 Original) Date: 2 Dec 2010
 Drawn by: P. Birch.