

LEGEND:
 PREFERRED ROUTE


PLAN
 A1 SCALE 1:2500
 A3 SCALE 1:5000



Roughan & O'Donovan
 Consulting Engineers
 Civil - Structural - Transportation - Environmental

Arena House, Arena Road,
 Sandyford, Dublin 18.
 Tel : +353 1 294 0800
 Fax : +353 1 294 0820
 e-mail : info@rod.ie
 www.roughanodonovan.com

Project		Title	
NARROW WATER BRIDGE PROJECT		PREFERRED ROUTE	
ENVIRONMENTAL IMPACT STATEMENT / ENVIRONMENTAL STATEMENT		Designed: RMR	CAD File: 08.119 EIS
Drawn: RE	Job No: 08.119	Checked: BC	Scale: AS SHOWN
Approved: TD	Date: JAN 2012	Status: N.T.S.	Drawing No: FIG 1

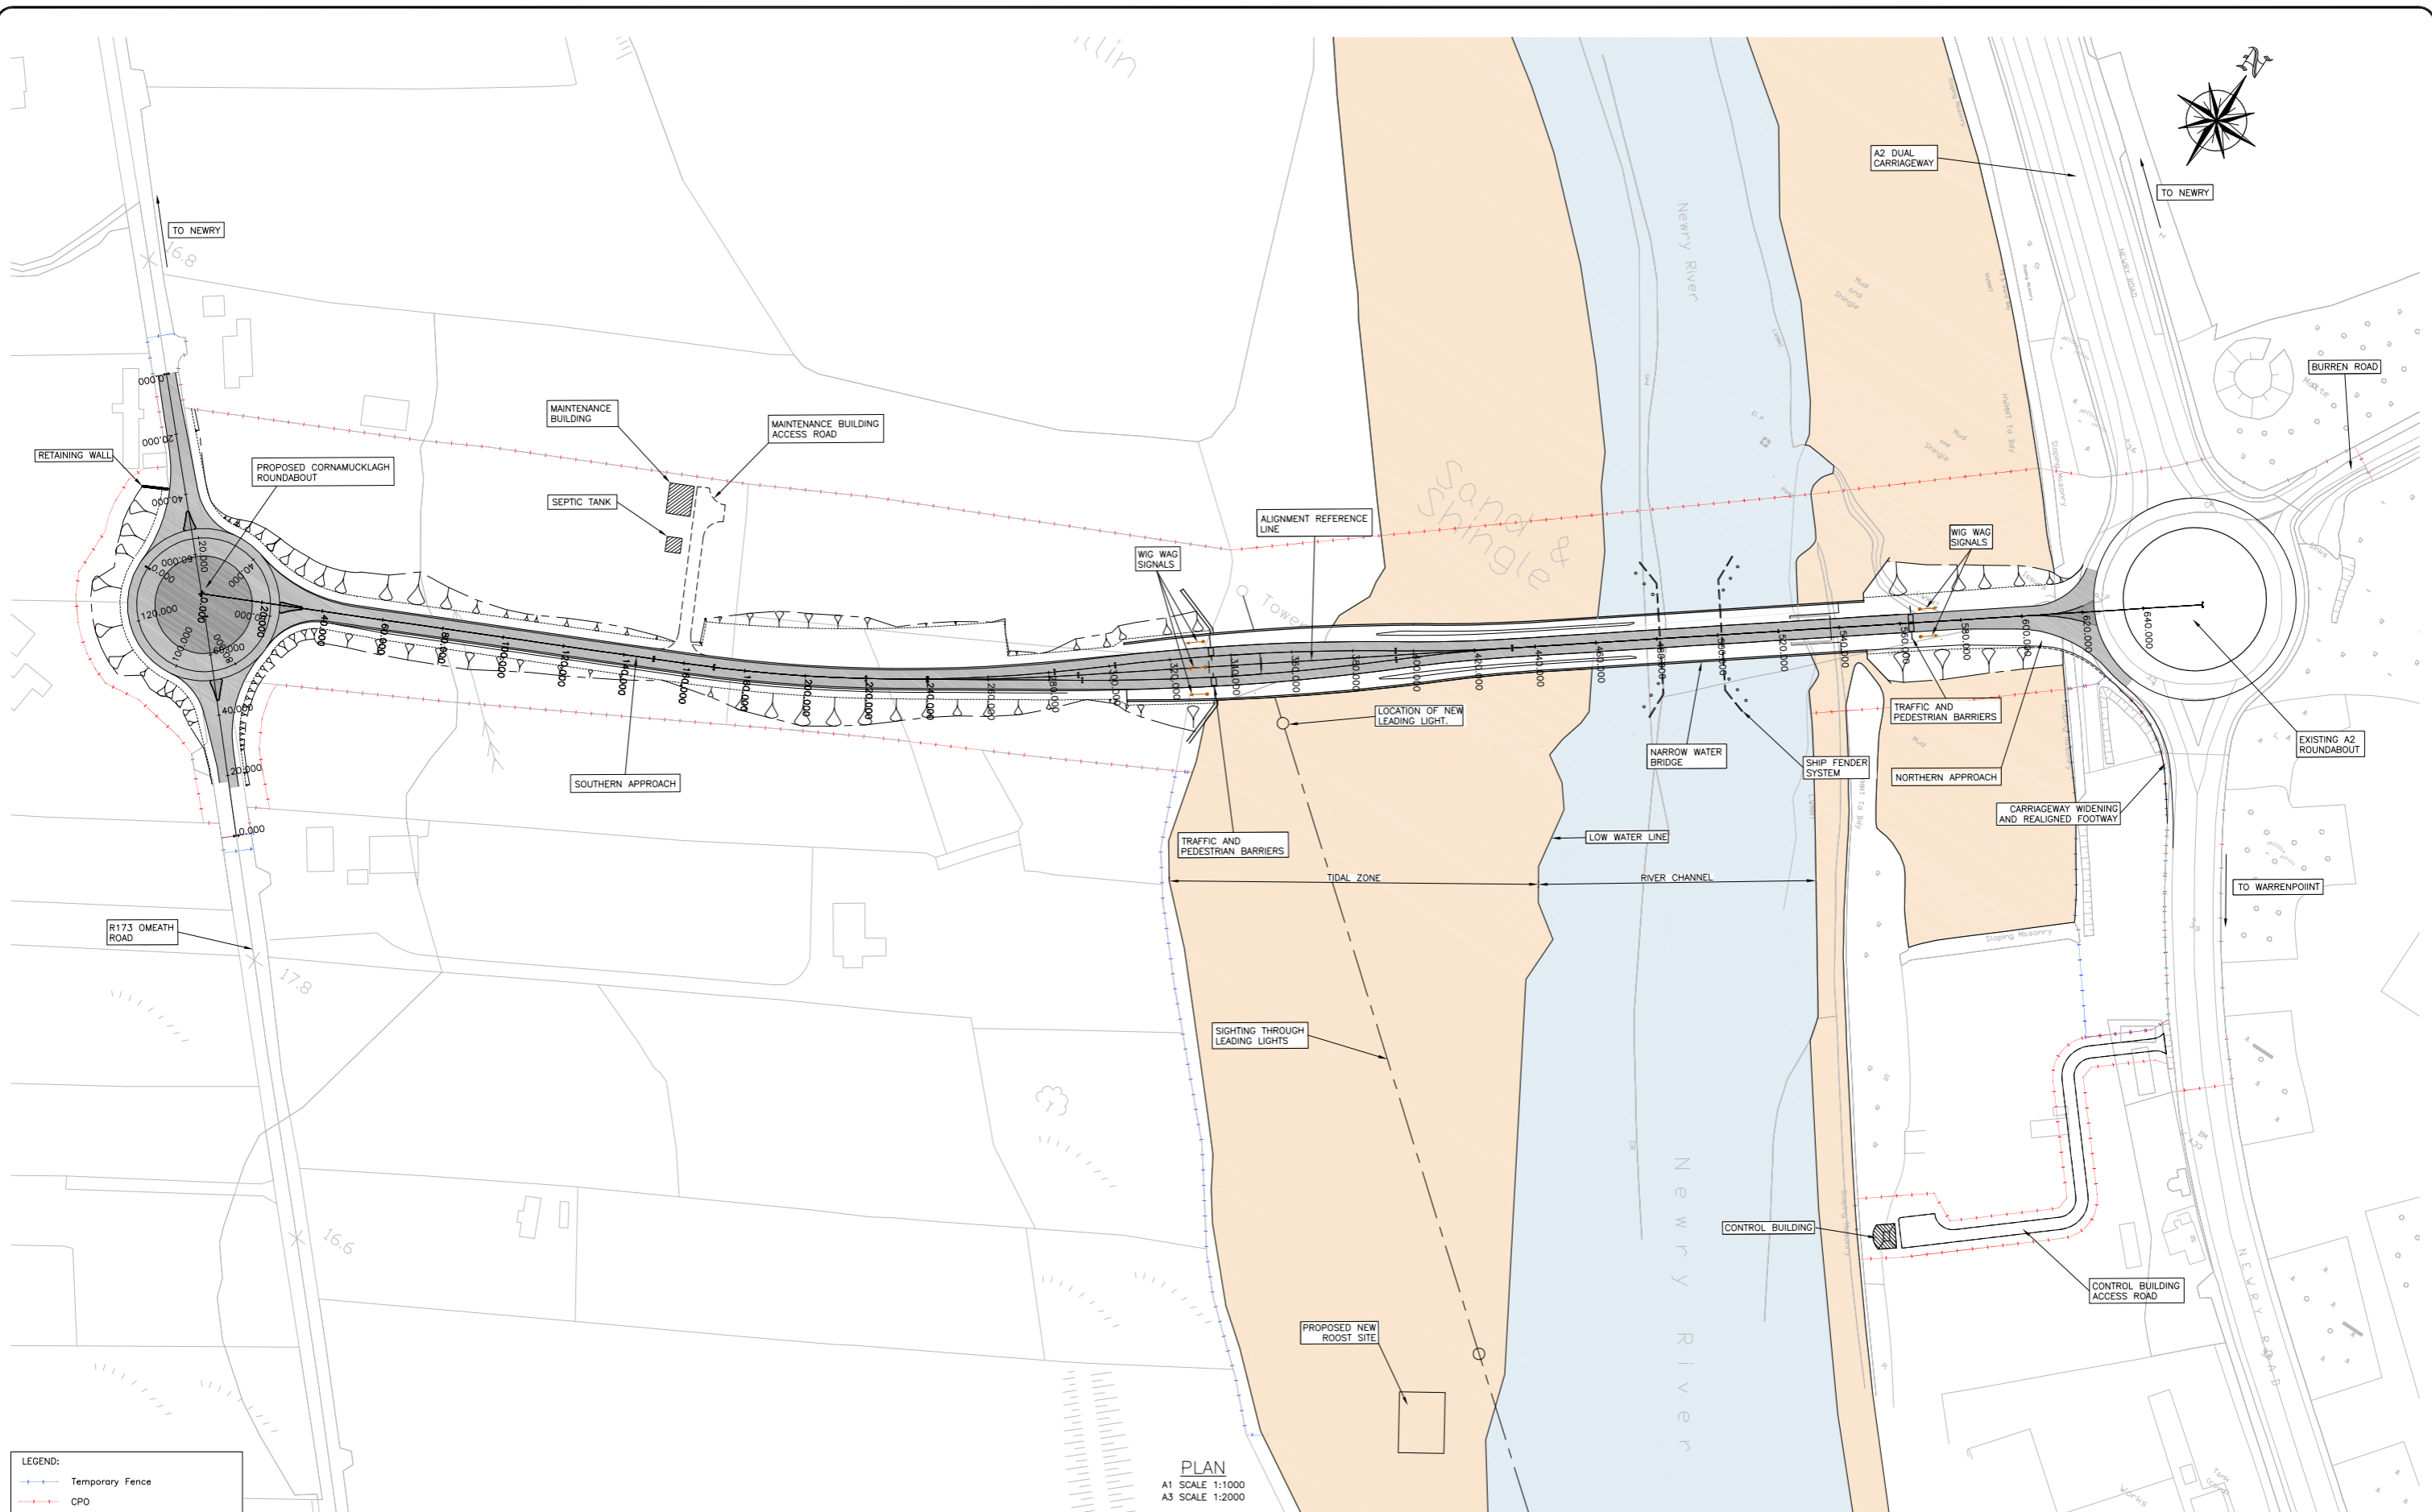

LEGEND:

	Temporary Fence
	CPO

PLAN
 A1 SCALE 1:1000
 A3 SCALE 1:2000



Roughan & O'Donovan
 Consulting Engineers
 Civil - Structural - Transportation - Environmental

Arena House, Arena Road,
 Sandyford, Dublin 18.
 Tel: +353 1 294 0800
 Fax: +353 1 294 0820
 e-mail: info@rod.ie
 www.roughanodonovan.com

Project
NARROW WATER BRIDGE PROJECT
ENVIRONMENTAL IMPACT STATEMENT / ENVIRONMENTAL STATEMENT

Title
PROPOSED ALIGNMENT PLAN

Designed: RMR	CAD File: 08.119 EIS	Status: N.T.S.
Drawn: RE	Job No: 08.119	
Checked: BC	Scale: AS SHOWN	Drawing No: FIG 2
Approved: TD	Date: JAN 2012	Rev:



PHOTOMONTAGE – 1



PHOTOMONTAGE – 2



PHOTOMONTAGE – 3




PHOTOMONTAGE – 4



Arena House, Arena Road,
Sandyford, Dublin 18.
Tel : +353 1 294 0800
Fax : +353 1 294 0820
e-mail : info@rod.ie
www.roughanodonovan.com

Project
NARROW WATER BRIDGE PROJECT
ENVIRONMENTAL IMPACT STATEMENT /
ENVIRONMENTAL STATEMENT

Title		CABLE STAYED BRIDGE WITH ROLLING BASCULE OPENING PHOTOMONTAGES	
Designed:	RMR	CAD File:	08.119 EIS
Drawn:	RE	Job No:	08.119
Checked:	BC	Scale:	N.T.S
Approved:	TD	Date:	JAN 2012
		Status:	N.T.S.
		Drawing No:	FIG 3
		Rev:	

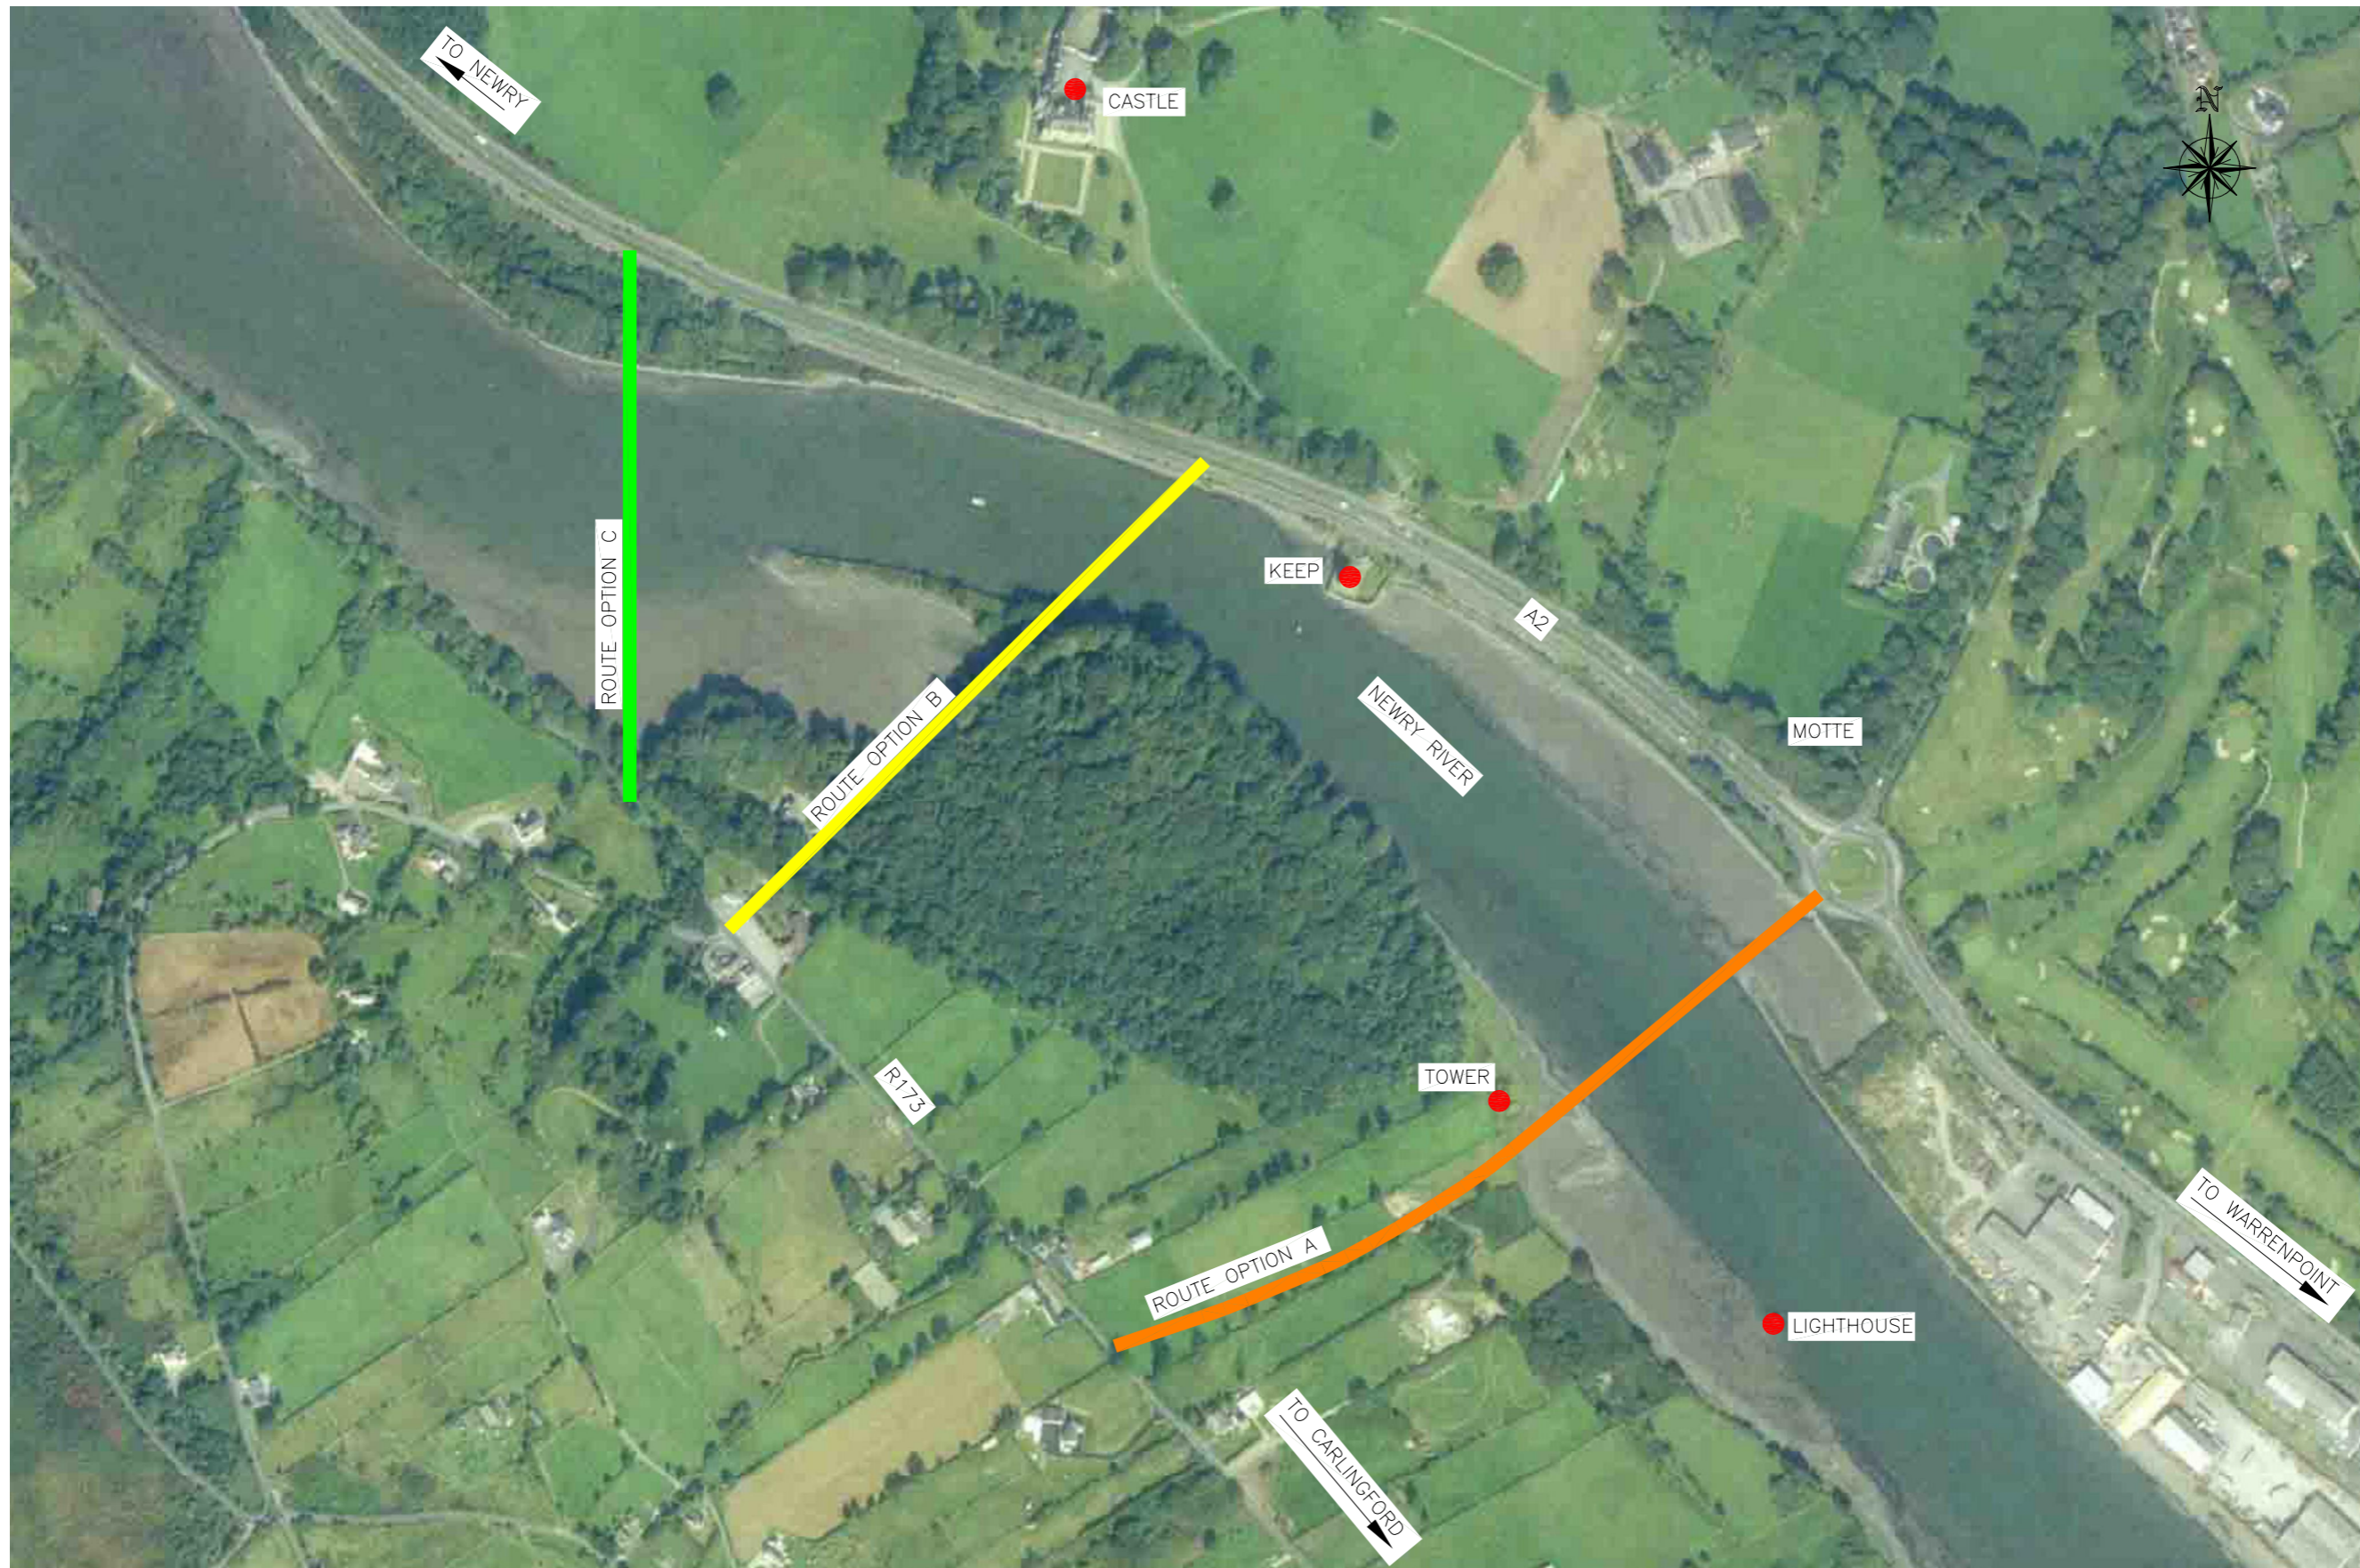

LEGEND:

- ROUTE OPTION A
- ROUTE OPTION B
- ROUTE OPTION C


PLAN
 A1 SCALE 1:2500
 A3 SCALE 1:5000




Roughan & O'Donovan
 Consulting Engineers
 Civil - Structural - Transportation - Environmental

Arena House, Arena Road,
 Sandyford, Dublin 18.
 Tel : +353 1 294 0800
 Fax : +353 1 294 0820
 e-mail : info@rod.ie
 www.roughanodonovan.com

Project		Title	
NARROW WATER BRIDGE PROJECT		ROUTE OPTIONS CONSIDERED	
ENVIRONMENTAL IMPACT STATEMENT / ENVIRONMENTAL STATEMENT		Status: N.T.S.	
Designed: RMR	CAD File: 08.119 EIS	Drawn: RE	Job No: 08.119
Checked: BC	Scale: AS SHOWN	Approved: TD	Date: JAN 2012
		Drawing No: FIG 4	Rev:

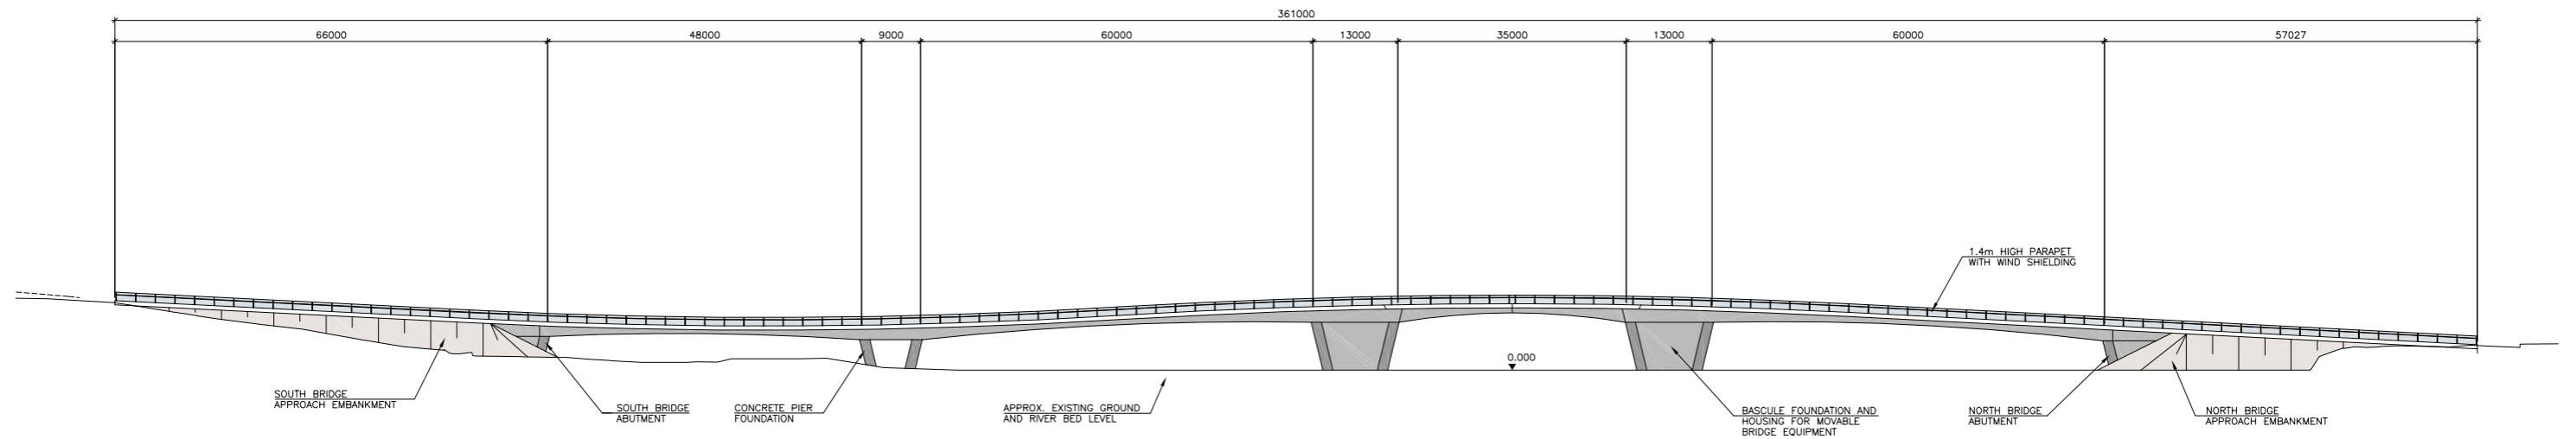

BRIDGE ELEVATION – IN CLOSED POSITION
1:500

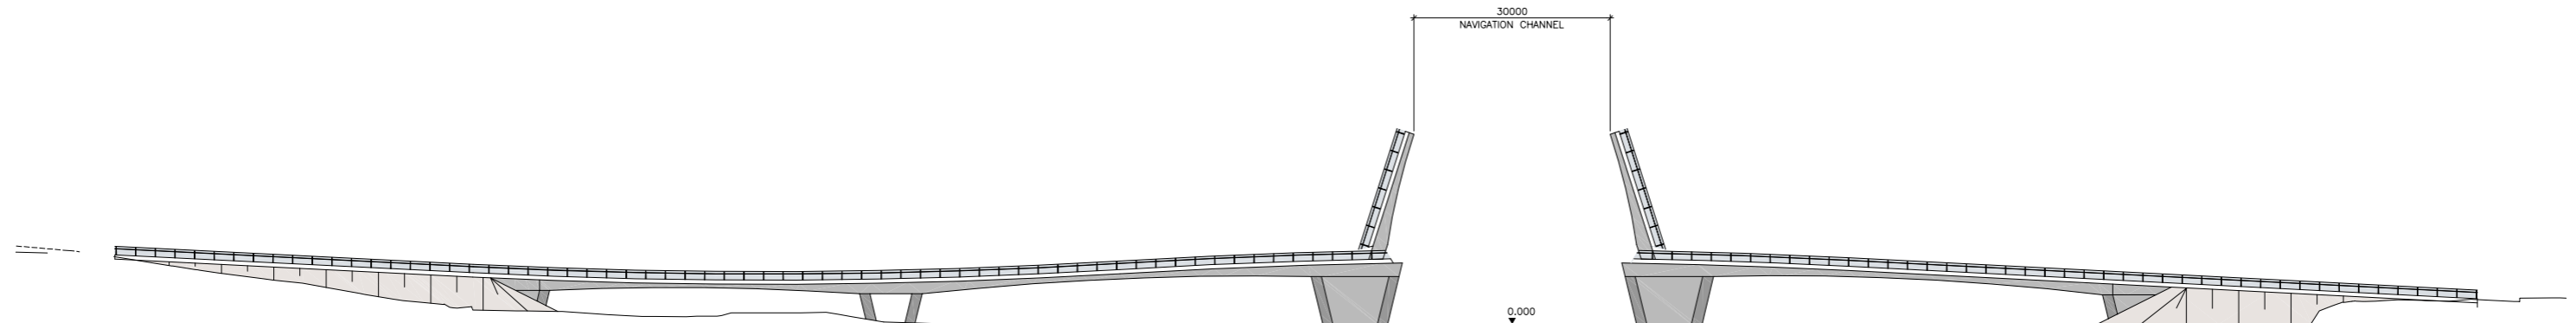

BRIDGE ELEVATION – IN OPENED POSITION
1:500




Roughan & O'Donovan
Consulting Engineers
Civil - Structural - Transportation - Environmental


Arena House, Arena Road,
Sandyford, Dublin 18.
Tel : +353 1 294 0800
Fax : +353 1 294 0820
e-mail : info@rod.ie
www.roughanodonovan.com

Project
NARROW WATER BRIDGE PROJECT
ENVIRONMENTAL IMPACT STATEMENT / ENVIRONMENTAL STATEMENT

Title			
DESIGN OPTION 1 MULTI SPAN BRIDGE WITH BASCULE OPENING BRIDGE ELEVATIONS - OPEN & CLOSED POSITIONS			
Designed: RMR	CAD File: 08.119 EIS	Status:	N.T.S.
Drawn: RE	Job No: 08.119	Drawing No:	FIG 5
Checked: BC	Scale: AS SHOWN	Rev:	
Approved: TD	Date: JAN 2012		

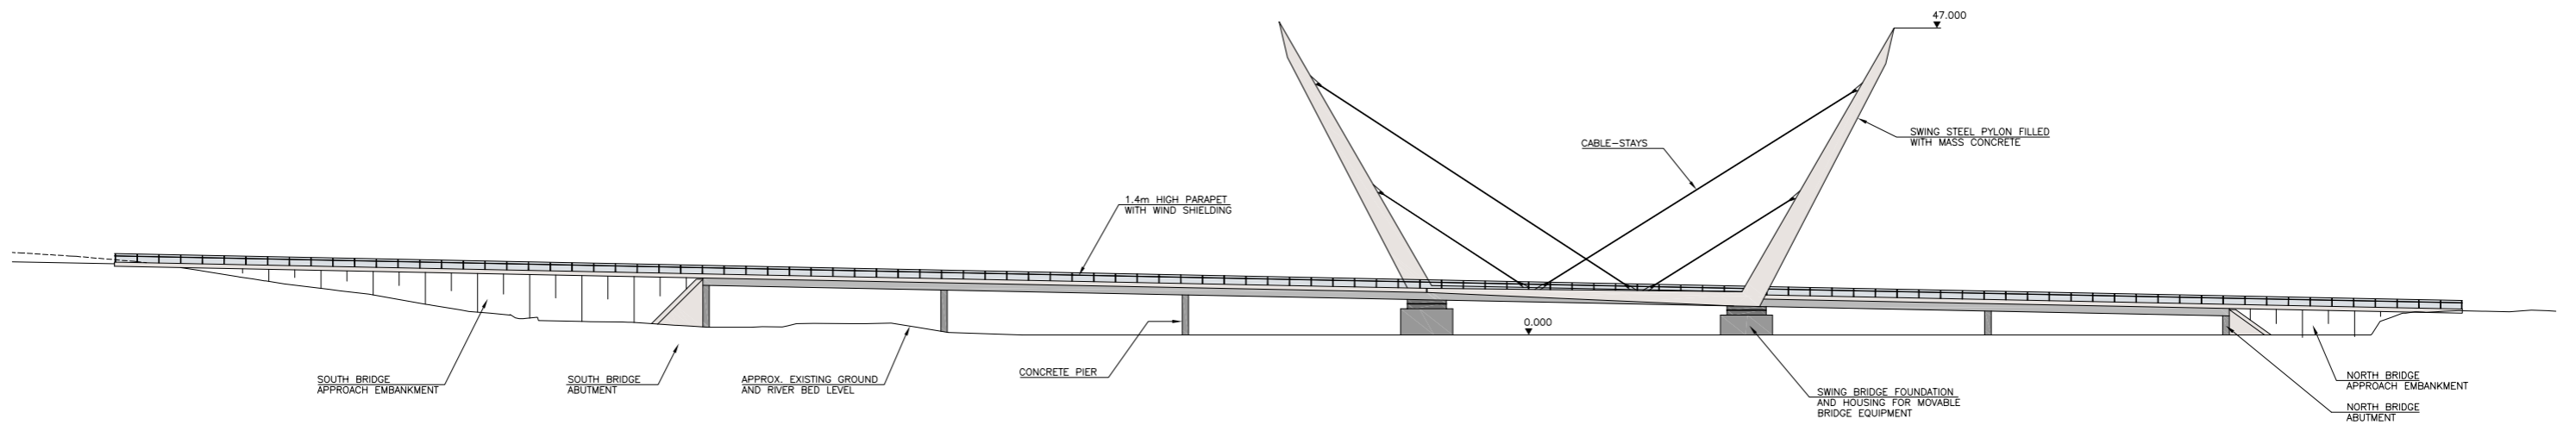

BRIDGE ELEVATION – IN CLOSED POSITION
1:500

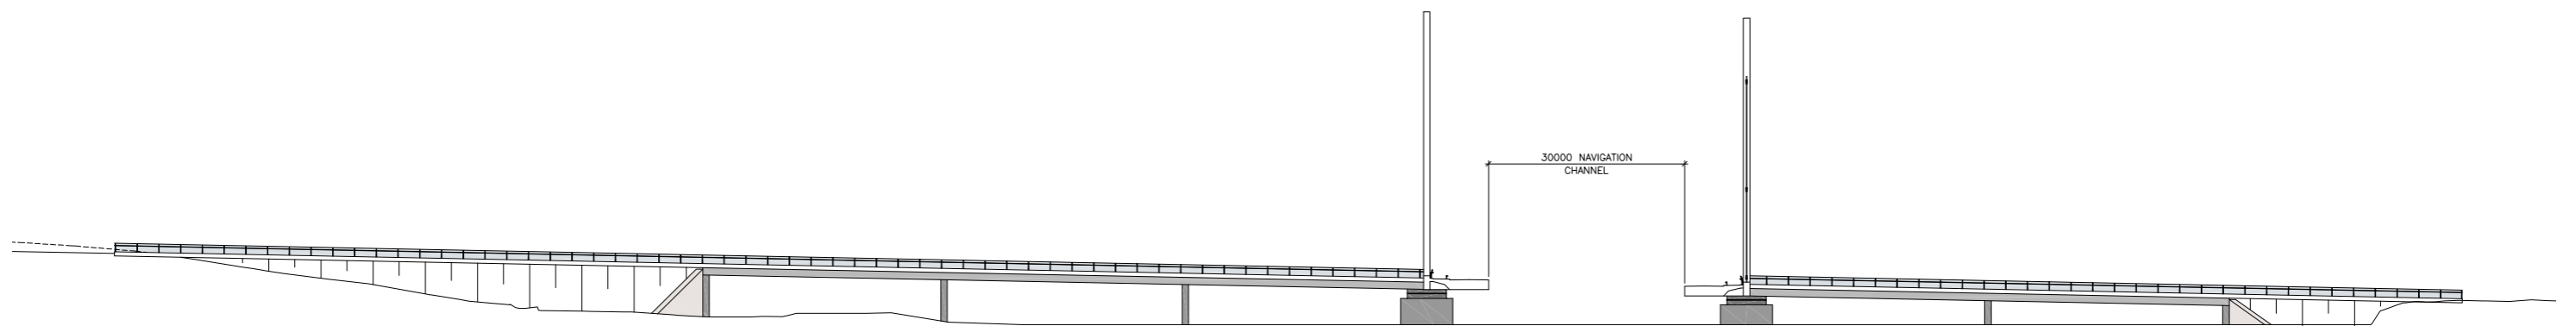

BRIDGE ELEVATION – IN OPENED POSITION
1:500





Roughan & O'Donovan
Consulting Engineers
Civil - Structural - Transportation - Environmental

Arena House, Arena Road,
Sandyford, Dublin 18.
Tel : +353 1 294 0800
Fax : +353 1 294 0820
e-mail : info@rod.ie
www.roughanodonovan.com

Project
NARROW WATER BRIDGE PROJECT
ENVIRONMENTAL IMPACT STATEMENT / ENVIRONMENTAL STATEMENT

Title		DESIGN OPTION 2 MULTI SPAN BRIDGE WITH TWIN SWING OPENING BRIDGE ELEVATIONS - OPEN & CLOSED POSITIONS	
Designed:	RMR	CAD File:	08.119 EIS
Drawn:	RE	Job No:	08.119
Checked:	BC	Scale:	AS SHOWN
Approved:	TD	Date:	JAN 2012
Status:		N.T.S.	
Drawing No:		FIG 6	
Rev:			

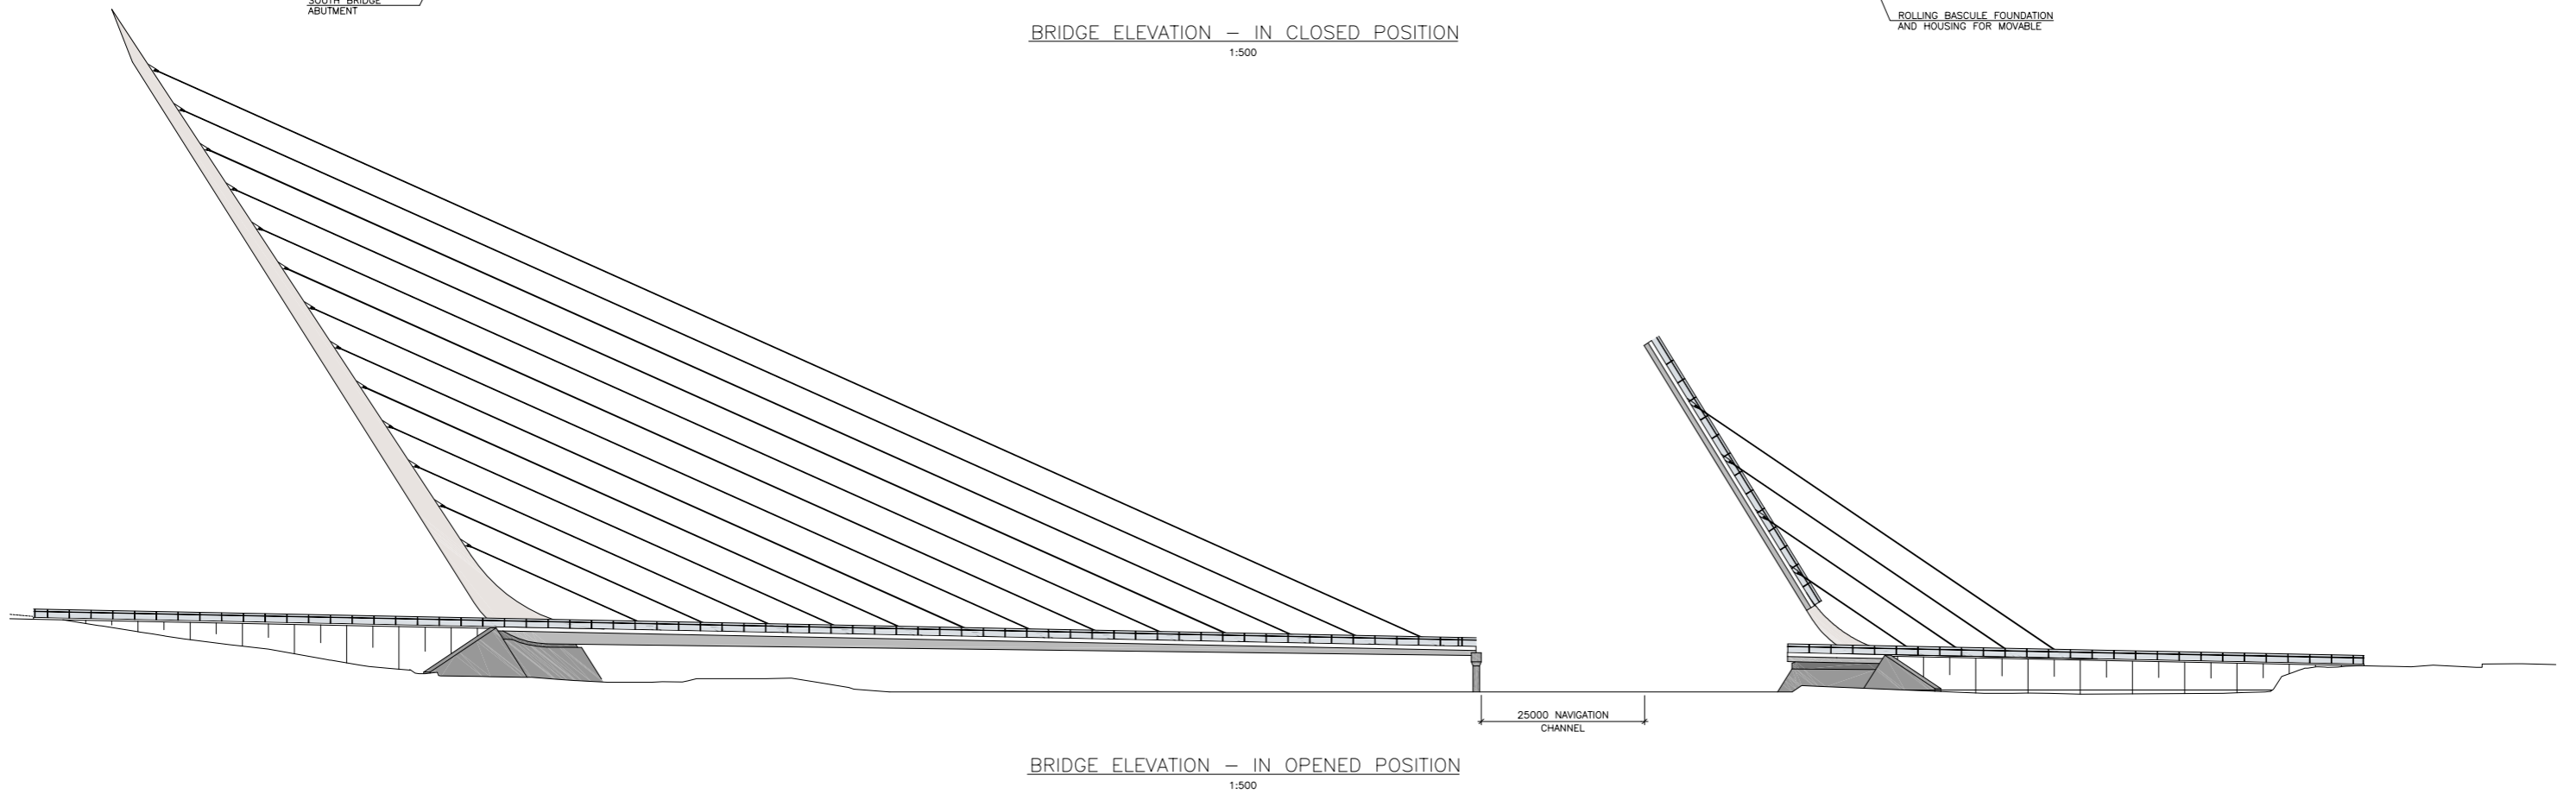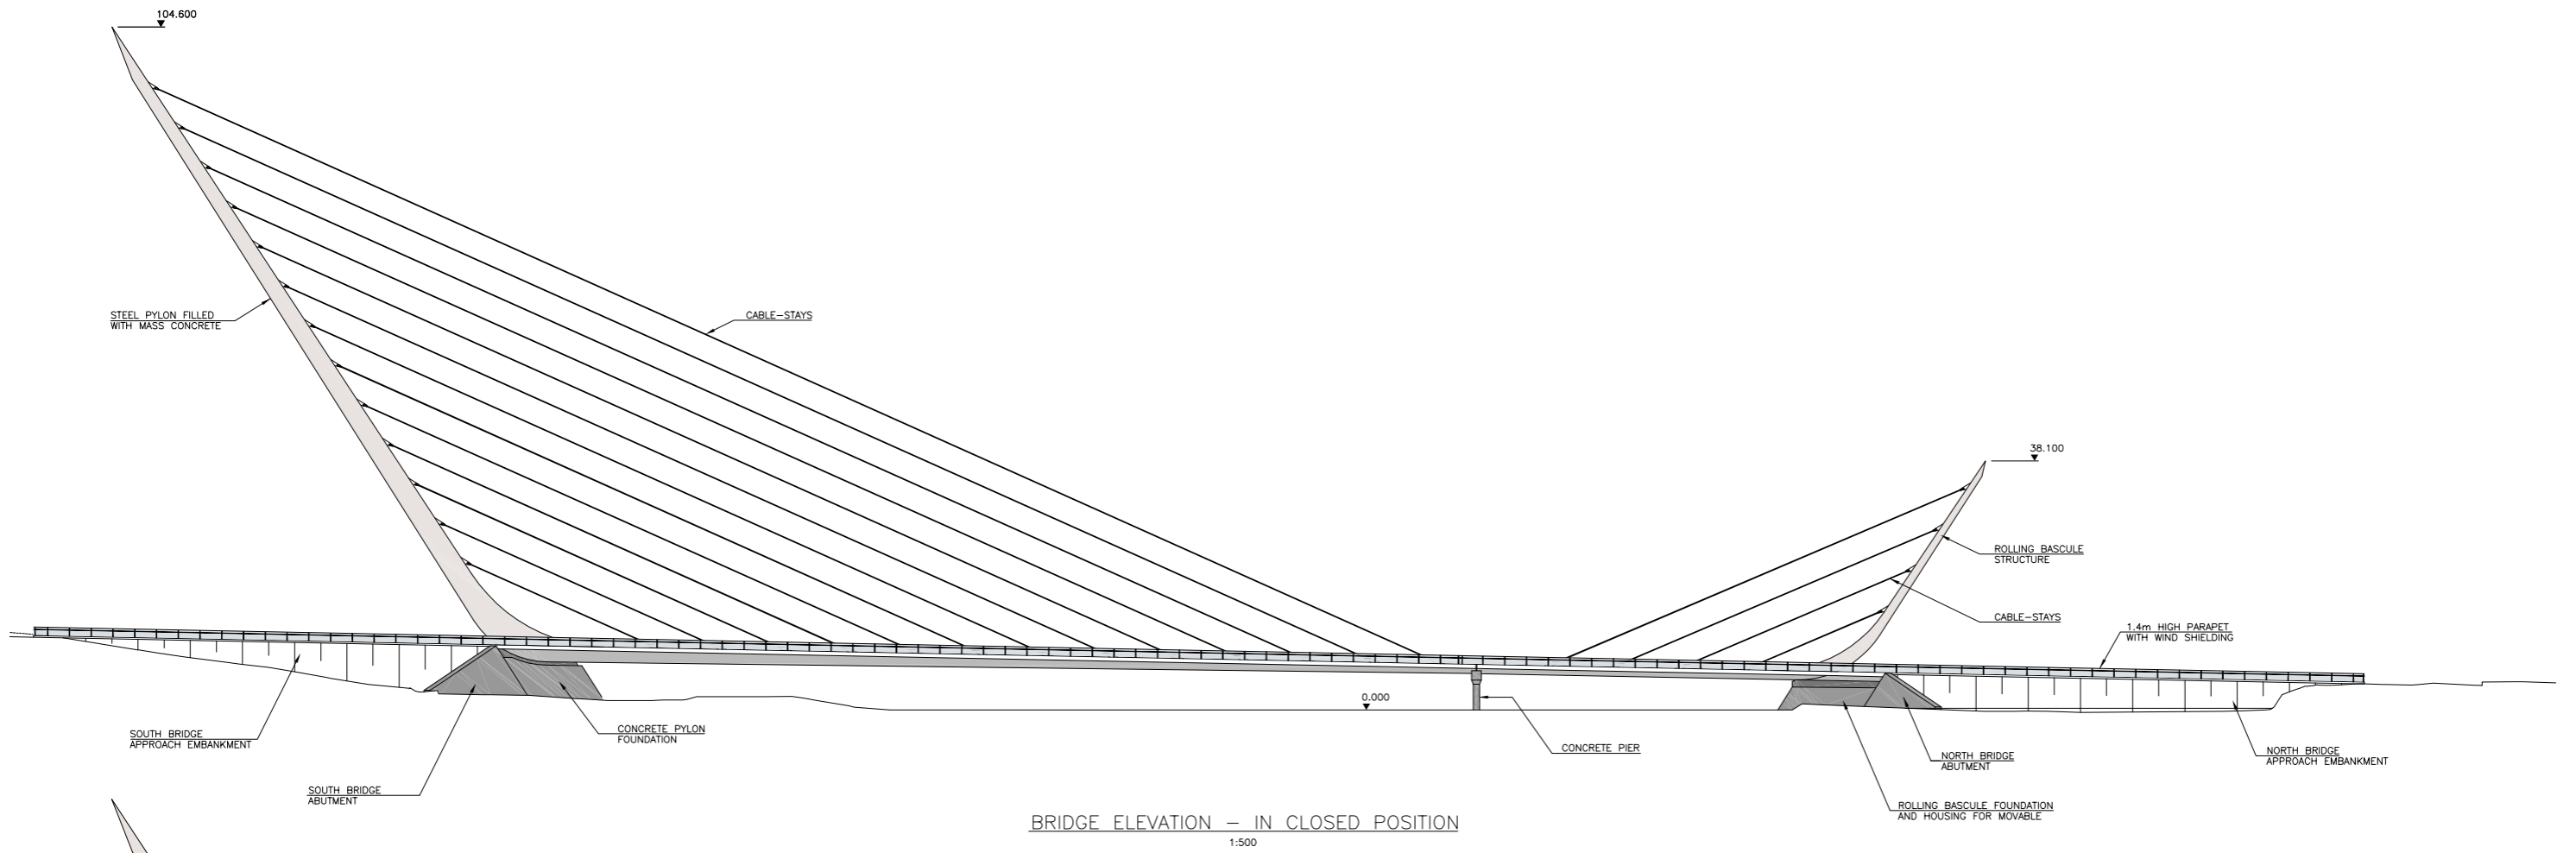


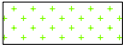

Roughan & O'Donovan
 Consulting Engineers
 Civil - Structural - Transportation - Environmental

Arena House, Arena Road,
 Sandyford, Dublin 18.
 Tel : +353 1 294 0800
 Fax : +353 1 294 0820
 e-mail : info@rod.ie
 www.roughanodonovan.com

Project		Title	
NARROW WATER BRIDGE PROJECT		DESIGN OPTION 3 - CABLE STAYED BRIDGE WITH RILLING BASCULE OPENING BRIDGE ELEVATIONS - OPEN & CLOSED POSITIONS	
Designed: RMR	CAD File: 08.119 EIS	Status:	N.T.S.
Drawn: RE	Job No: 08.119	Checked: BC	Scale: AS SHOWN
Approved: TD	Date: JAN 2012	Drawing No:	FIG 7



LEGEND: DESIGNATIONS

-  NHA
-  SAC
-  ASSI



PLAN
A1 SCALE 1:2500
A3 SCALE 1:5000




Roughan & O'Donovan
Consulting Engineers
Civil - Structural - Transportation - Environmental

Arena House, Arena Road,
Sandyford, Dublin 18.
Tel : +353 1 294 0800
Fax : +353 1 294 0820
e-mail : info@rod.ie
www.roughanodonovan.com

Project
NARROW WATER BRIDGE PROJECT
ENVIRONMENTAL IMPACT STATEMENT / ENVIRONMENTAL STATEMENT

Title
NATURE CONSERVATION DESIGNATIONS

Designed: RMR	CAD File: 08.119 EIS	Status: N.T.S.
Drawn: RE	Job No: 08.119	
Checked: BC	Scale: AS SHOWN	Drawing No: FIG 8
Approved: TD	Date: JAN 2012	Rev:

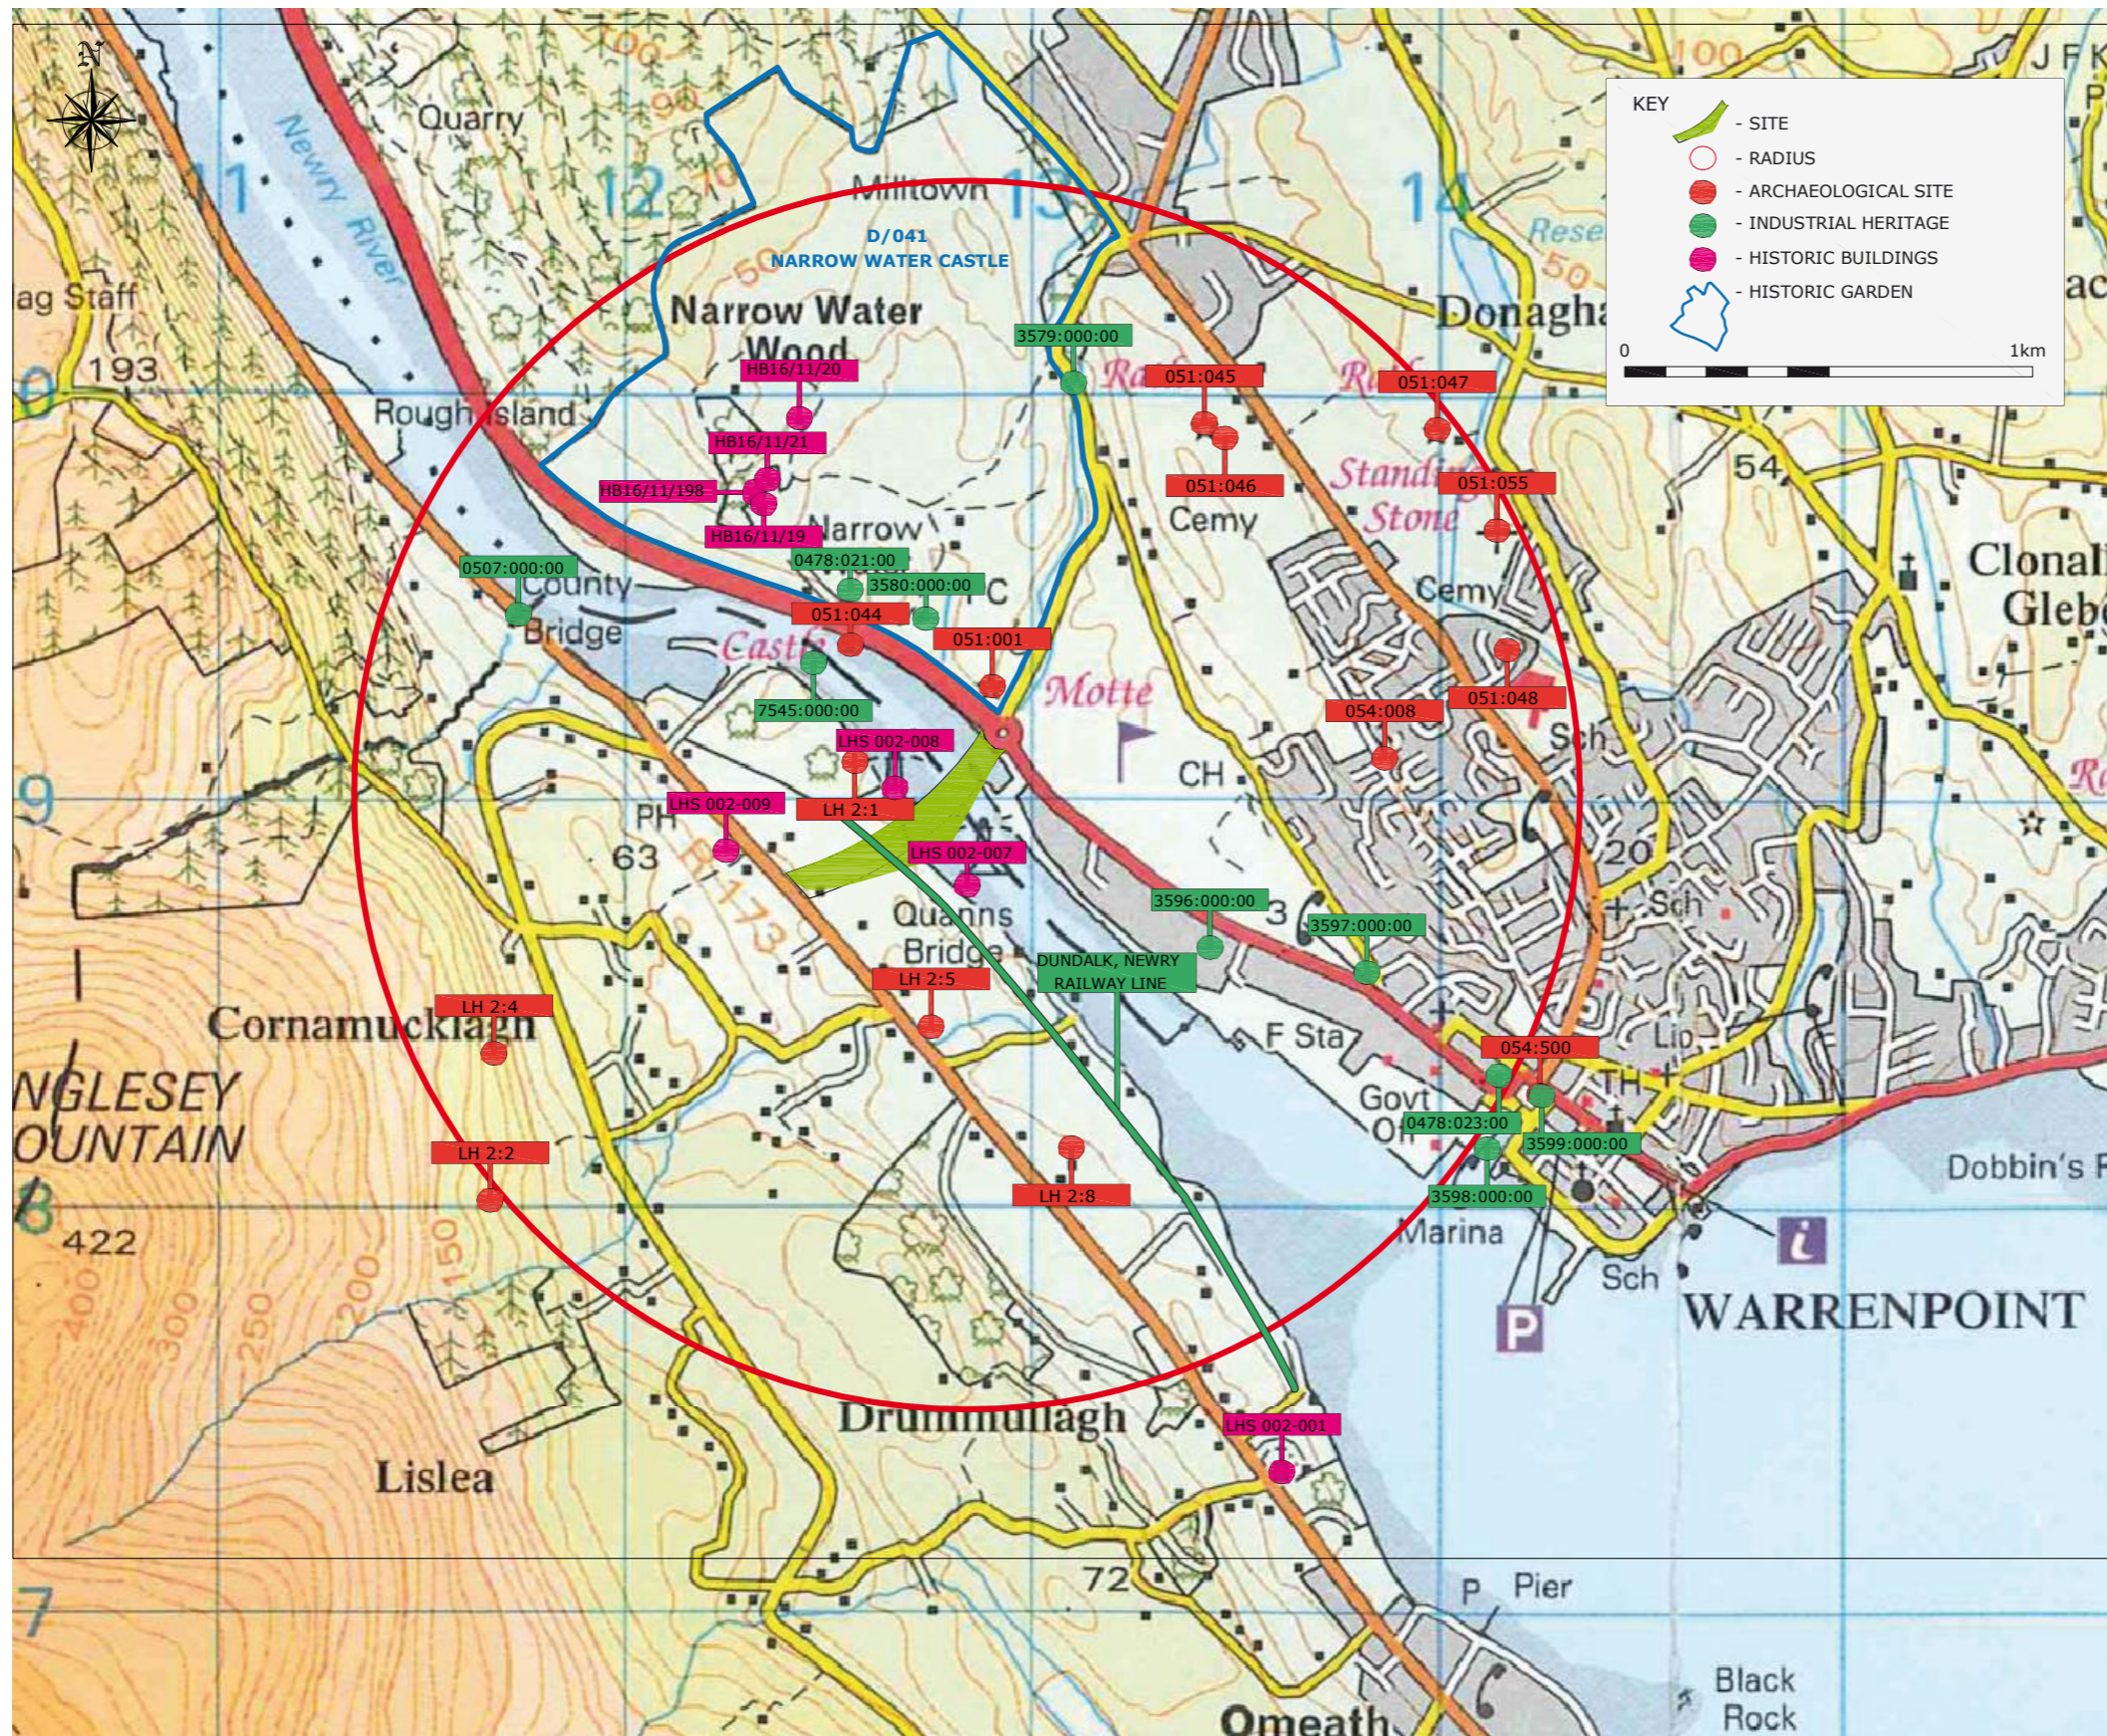

PLAN
A1 SCALE 1:2500
A3 SCALE 1:5000



Arena House, Arena Road,
Sandyford, Dublin 18.
Tel : +353 1 294 0800
Fax : +353 1 294 0820
e-mail : info@rod.ie
www.roughanodonovan.com

Project
NARROW WATER BRIDGE PROJECT
ENVIRONMENTAL IMPACT STATEMENT / ENVIRONMENTAL STATEMENT

Title			
CULTURAL HERITAGE SITES			
Designed: RMR	CAD File: 08.119 EIS	Status:	N.T.S.
Drawn: RE	Job No: 08.119		
Checked: BC	Scale: N.T.S	Drawing No:	FIG 9
Approved: TD	Date: JAN 2012	Rev:	