



NOTES :

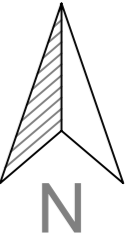

Key:

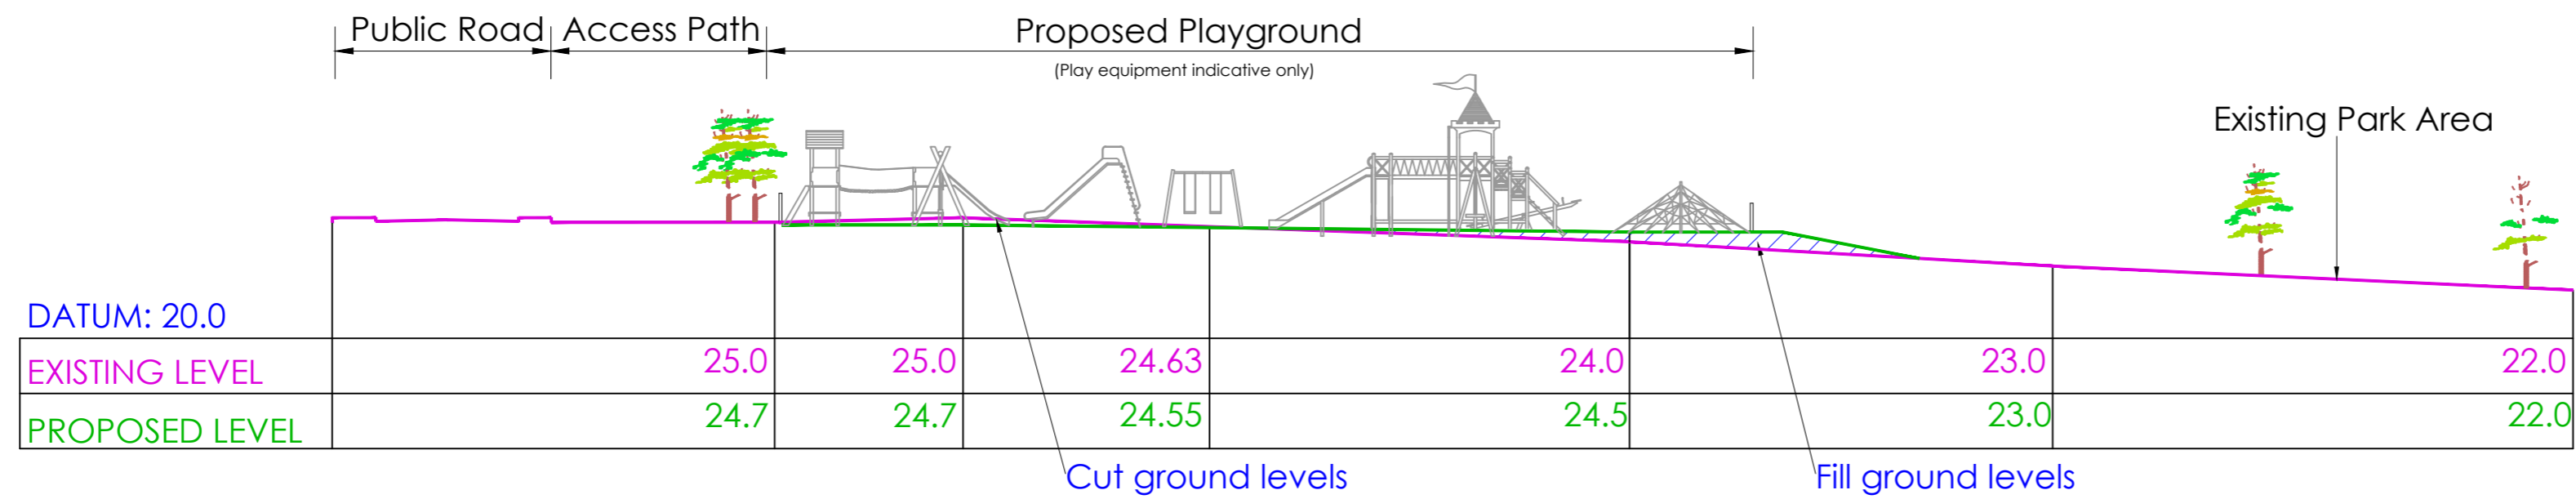

SITE SECTION A-A
 Scale 1:250

**COMHAIRLE CONTAE LÚ
 LOUTH COUNTY COUNCIL**

MILLENNIUM CENTRE,
 SAINT ALPHONSUS ROAD,
 DUNDALK,
 CO. LOUTH, A91 KFW6. Phone: +353 42 9335457
 Email: info@louthcoco.ie

PROJECT TITLE :
**PART 8 - PLAYGROUND PROJECT,
 THE GLEN, DROGHEDA,
 CO LOUTH.**

DRAWING TITLE :
SITE SECTION A-A

Scale: 1:250 Sheet size: A2

Drawn by: KM Chk by: CK

OS ref: CYAL50510753

(N):1 Infra:1 Regen team:DRCD:CDT:02
 File ref: Projects Delivery:The Glen:Design
 Concept:

Date: 16.023.2026

Issued for: PART 8 APPLICATION

Revision: 0

Drawing no: LCC-GLEN-DRG-4.0