


Indicative representation of typical playground equipment.

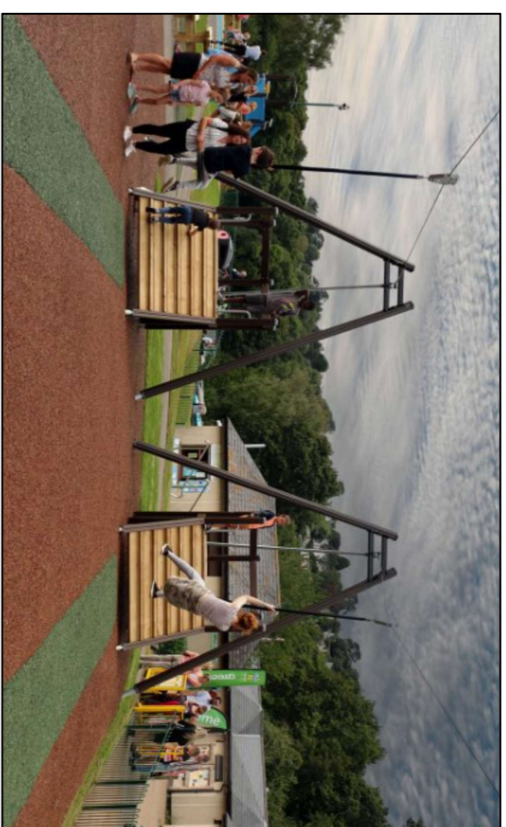

Proposed Permeable Rubber Mulch bonded playground surface.
TUV certification to EN1177 /EN1176 & BS7188

Depth to range from 40mm to 130mm, depending on the required critical fall height. TBC before works commence.


PlayCubes Ara 3.4 M

8077796




Sensory Dome

0991201

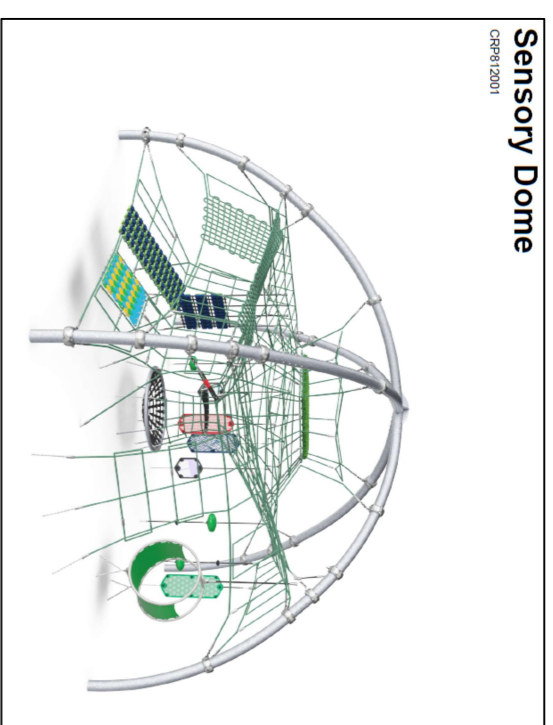


Ocean Giant XL

PC110621

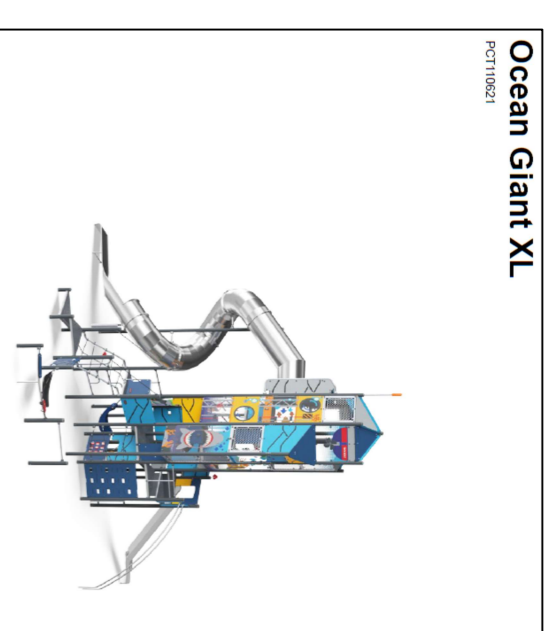

Kuma

GXX303





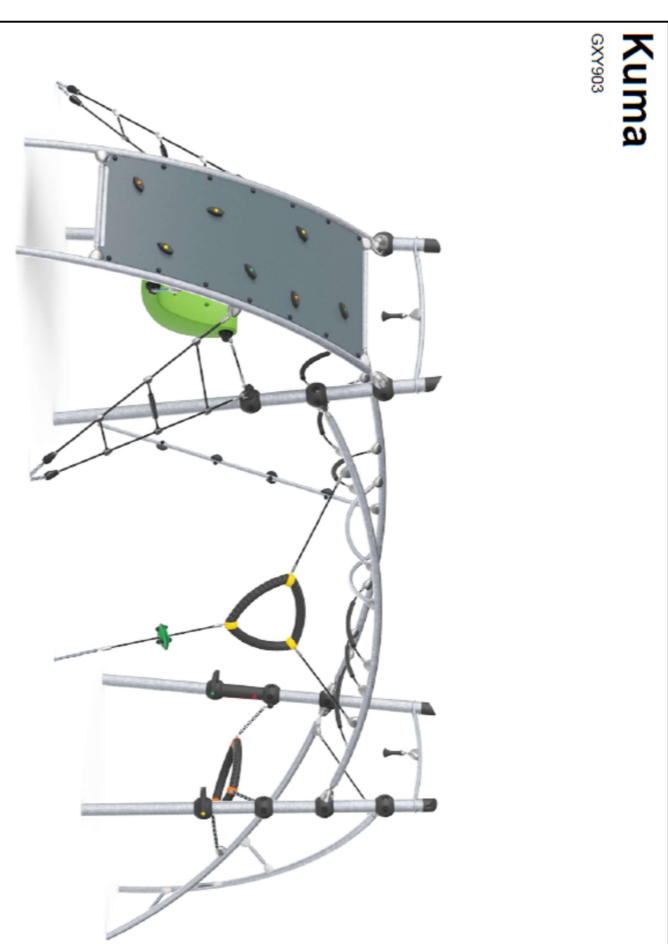


Universal Carousel




PC01157



Typical example of proposed pedestrian crossings

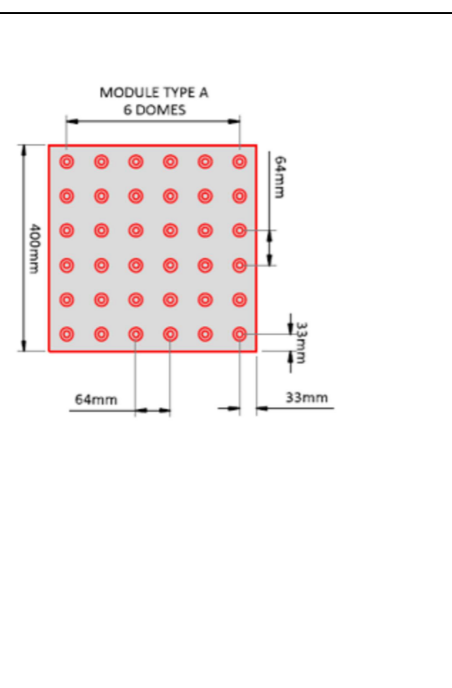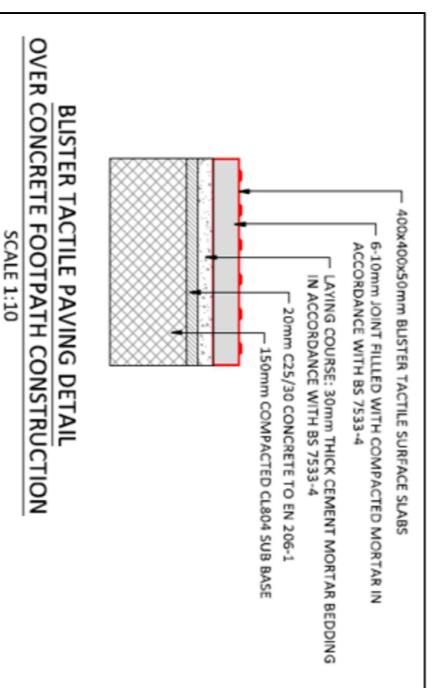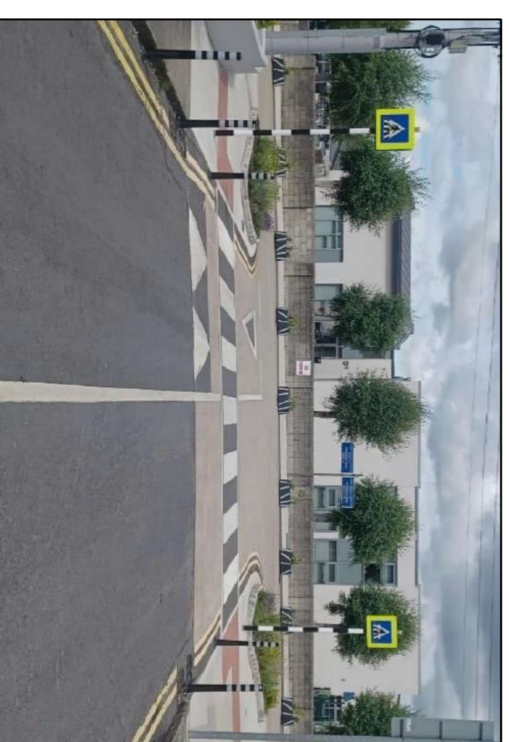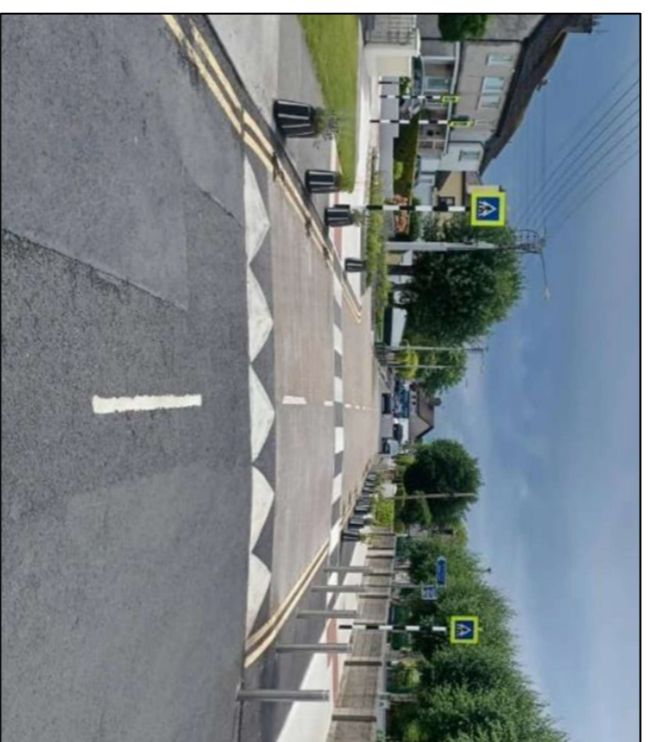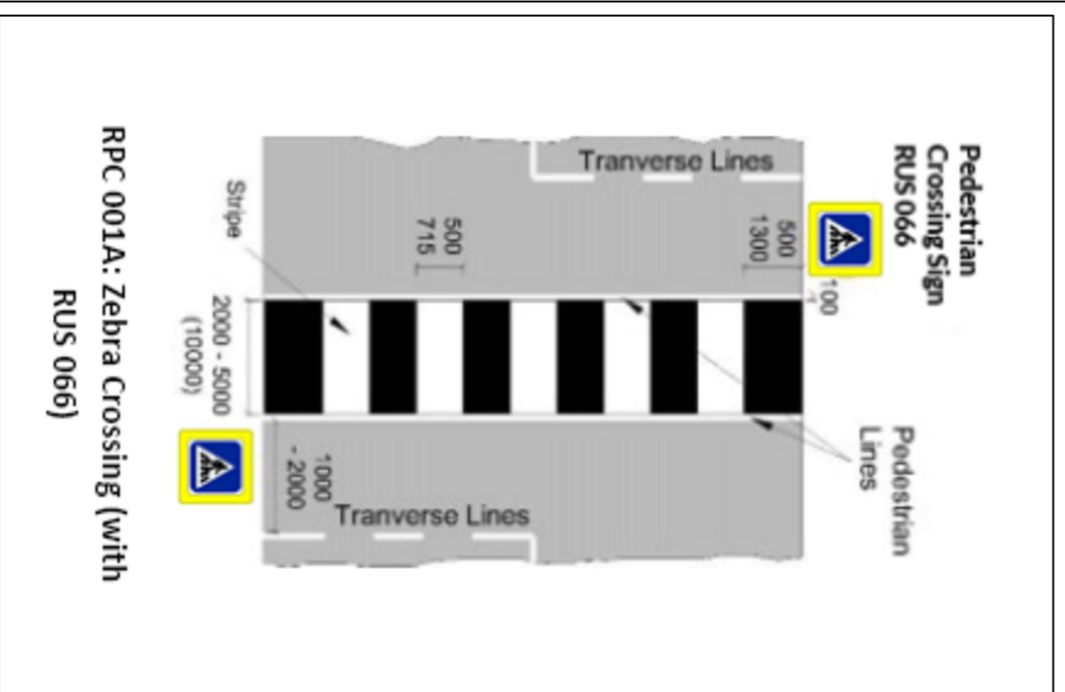

Typical Bike Stand Detail

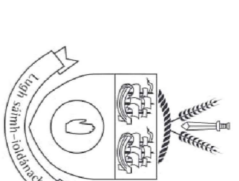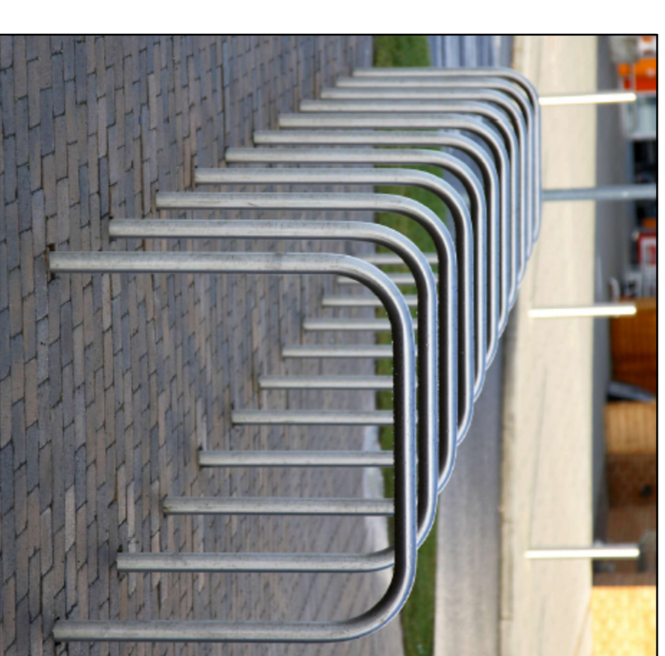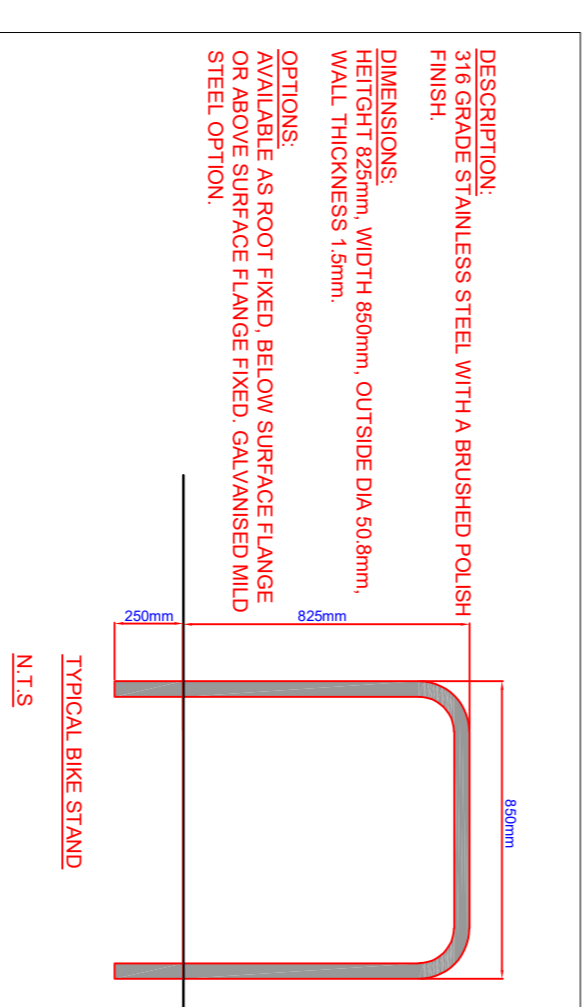

Comhairle Contae Lú
Louth County Council

NOTES :

Key:

COMHAIRLE CONTAE LÚ LOUTH COUNTY COUNCIL

MILLENNIUM CENTRE,
SAINT ALPHONSUS ROAD,
DUNDALK,
CO. LOUTH,
A91 KFW6. Phone: +353 42 9335457
Email: info@louthcoco.ie

PROJECT TITLE :
**PART 8 - PLAYGROUND PROJECT,
THE GLEN, DROGHEDA,
CO LOUTH.**

DRAWING TITLE :

TYPICAL DETAILS

Scale: NTS	Sheet size: A2
Drawn by: KM	Chk by: CK
OS ref: CYAL50510753	
(N):1 Infra:1 Regen team:DRCD:CDT:02 File ref: Projects Delivery:The Glen:Design Concept:	
Date: 23.02.2026	
Issued for: PART 8 APPLICATION	
Revision: 0	
Drawing no: LCC-GLEN-DRG-5.0	