


LEGEND

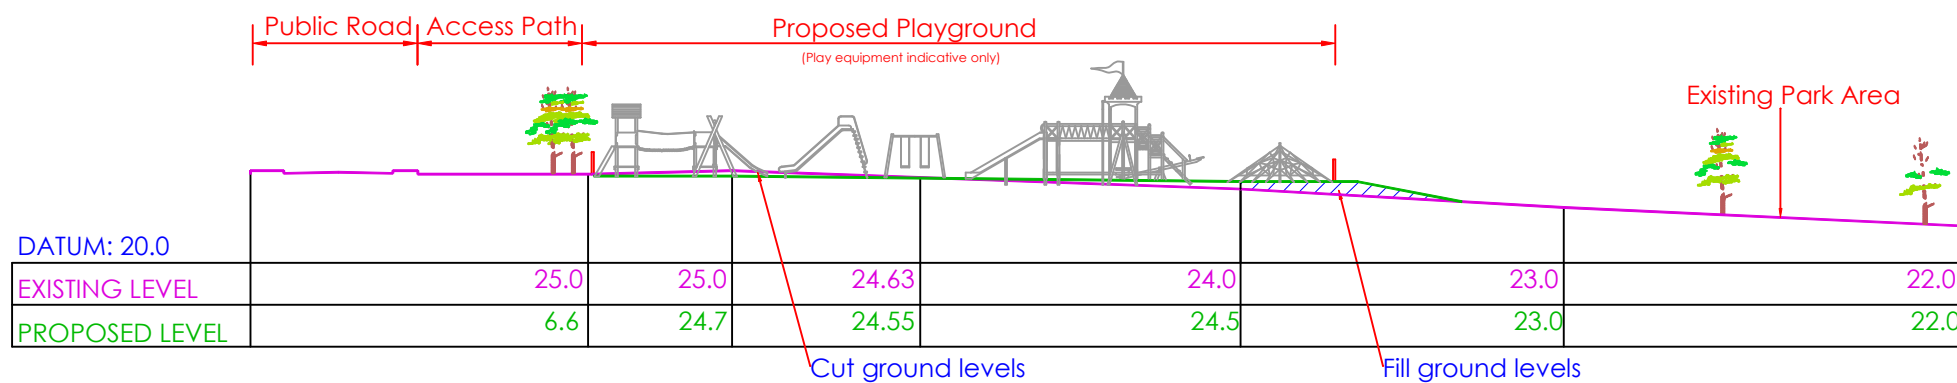

SITE SECTION A-A
Scale 1:250

- NOTES
- FIGURED DIMENSIONS ONLY TO BE TAKEN FROM THIS DRAWING
 - ALL LEVELS SHOWN RELATE TO ORDNANCE SURVEY DATUM AT MALIN HEAD

Issue	Date	Description	By	Chkd.

Client:
Louth County Council

Project:
Natura Impact Assessment Screening
The Glen Playground,
Drogheda

Title:
Cross-section through
Proposed Playground

Scale:
1:400@A3

Prepared by: S.O'D
Checked: P.M.
Date: 31-03-26

Project Director: P.MULROY

