

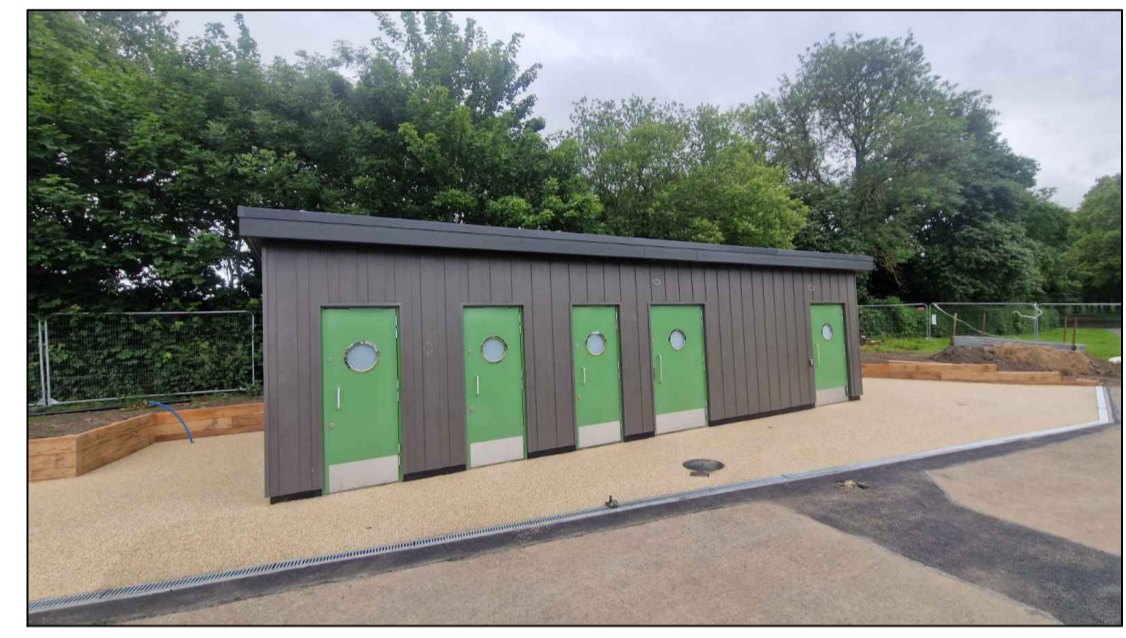


Example of Potential Toilet Facilities

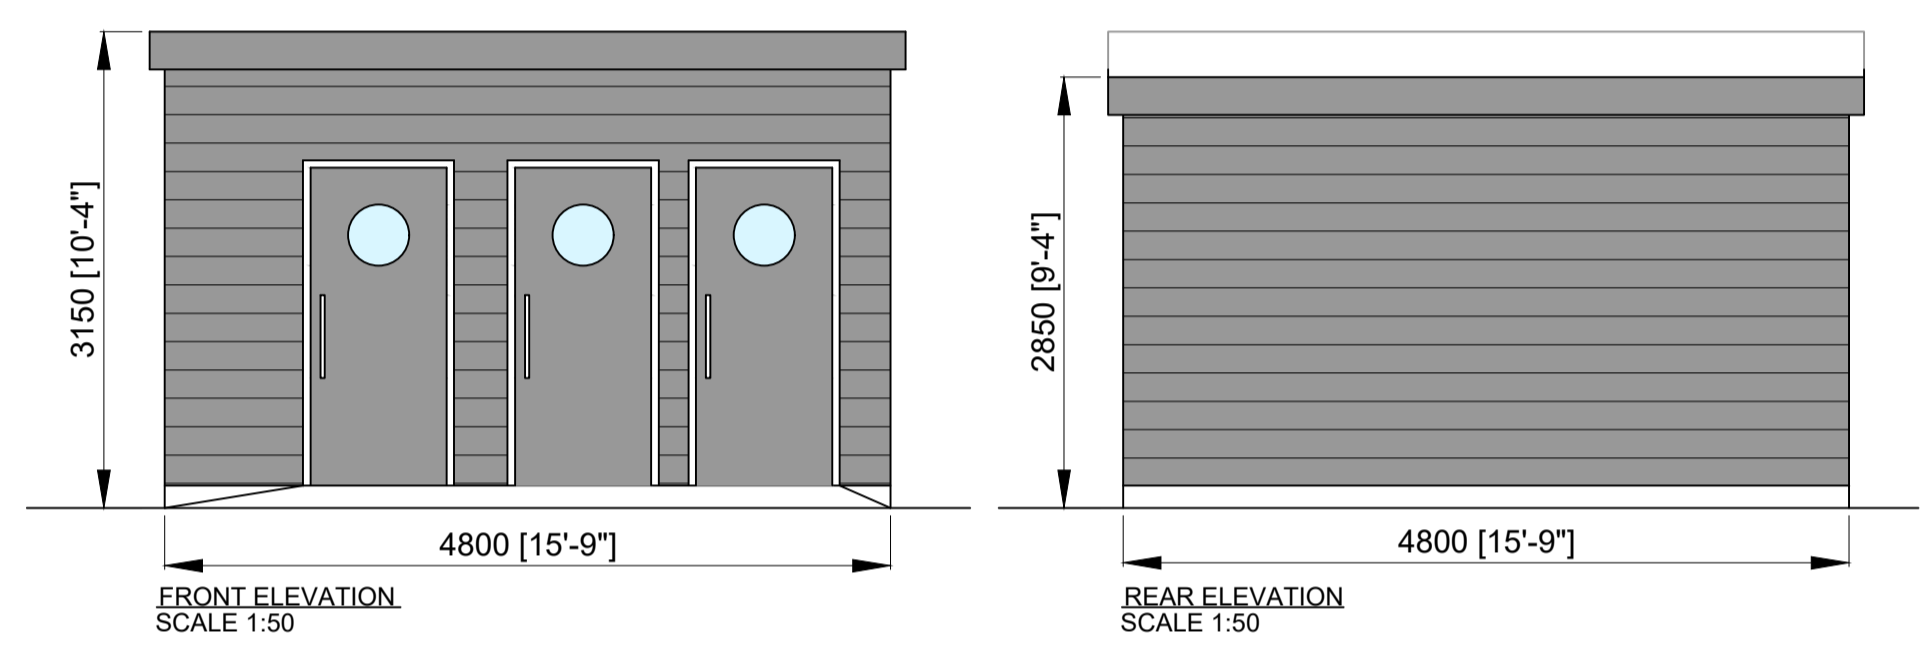

Example of Toilet Facilities

Example of playground surface

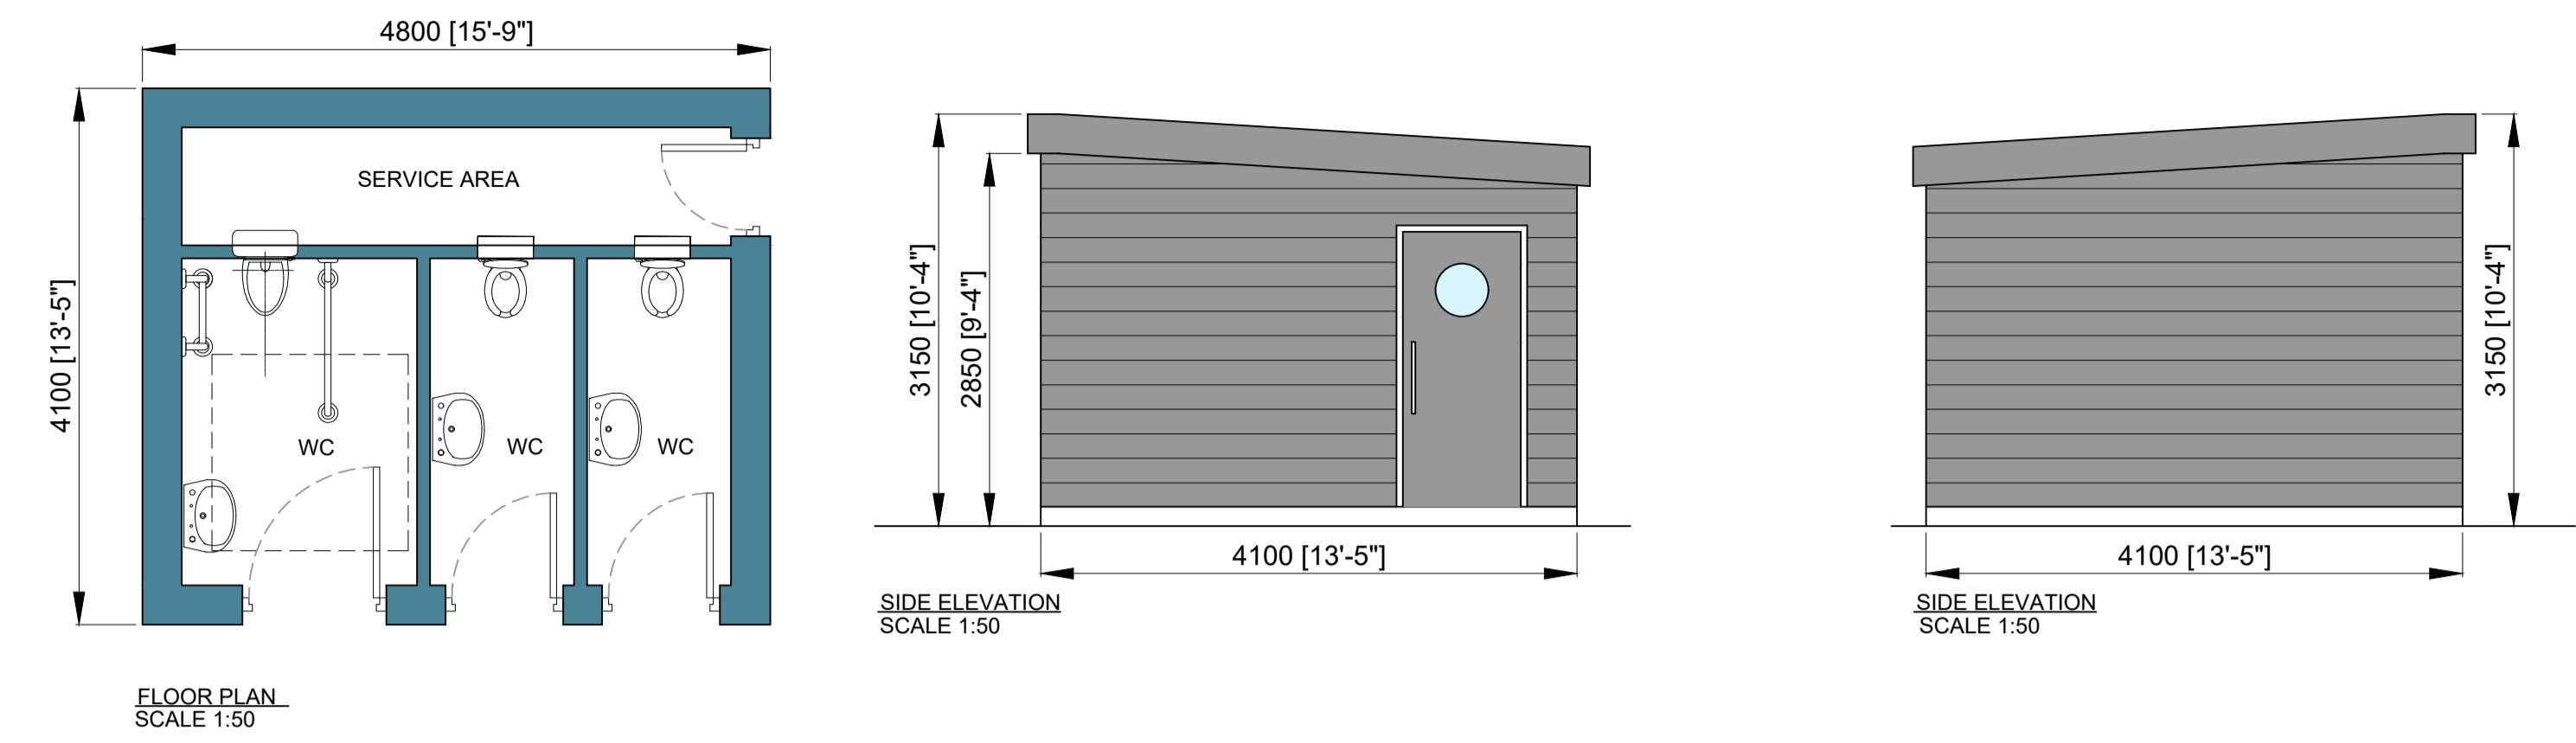

Proposed Rubber Mulch bonded playground surface to match that of the existing play area. TUV certification to EN1177 /EN1176 & BS7188

Depth to range from 40mm to 130mm, depending on the required critical fall height. TBC before works commence.


NOTES :

© **CYAL50510753**  
© Tailte Éireann - Surveying.

Key:






Typical Example of Bicycle Shelter

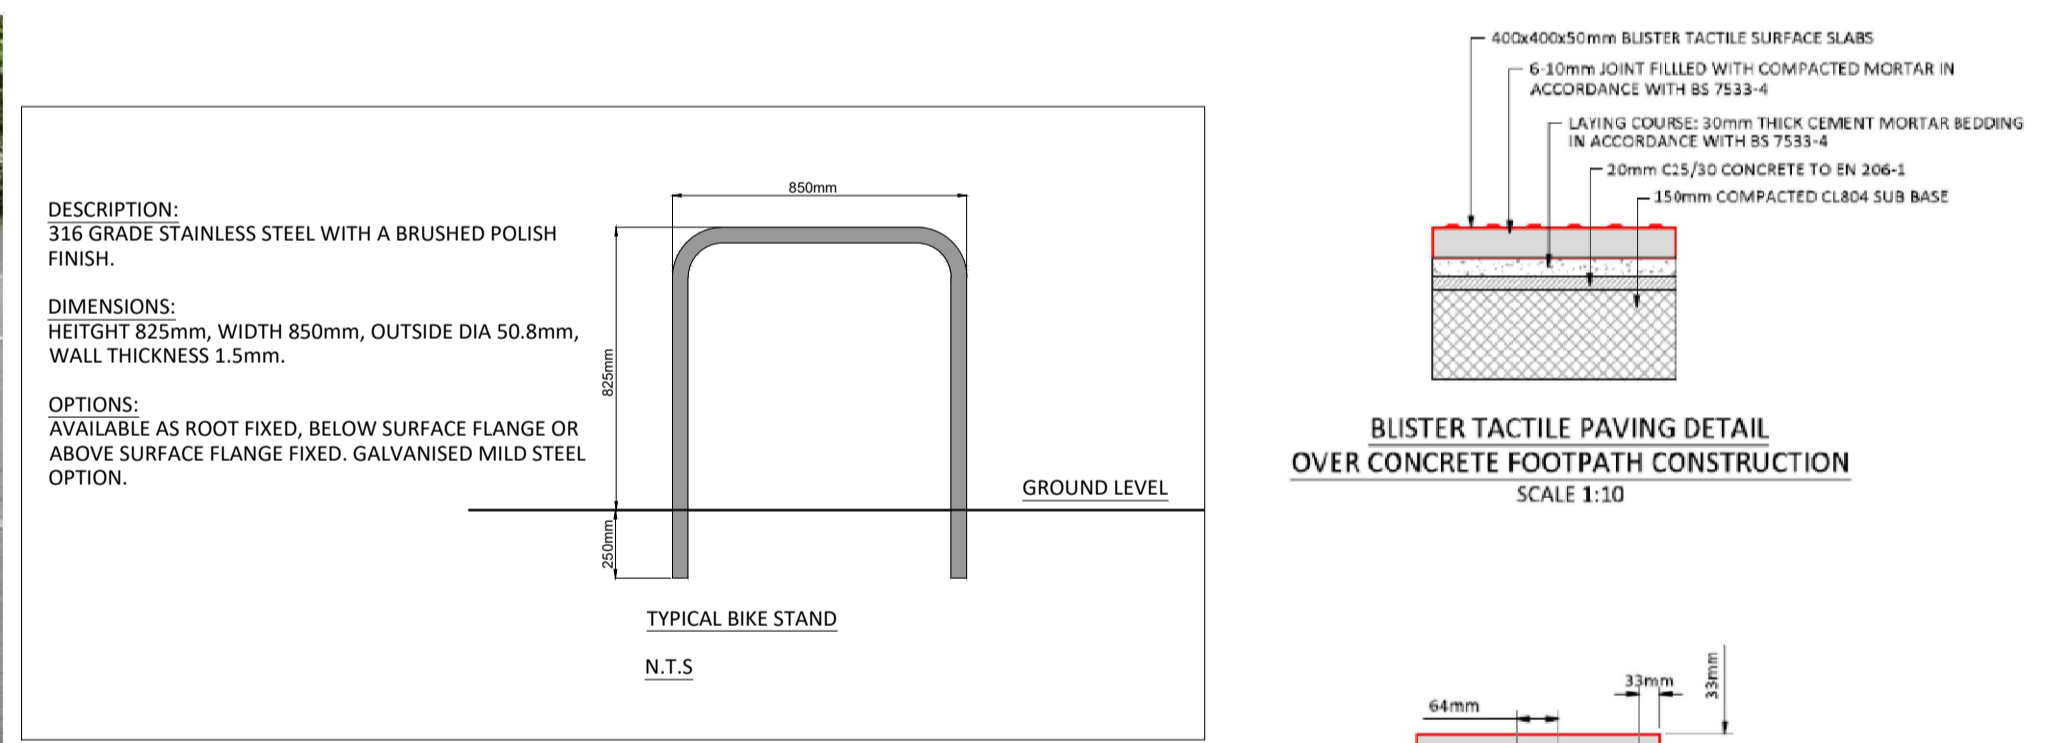

Example of Tactile Paving



Typical Example of Permeable Paving

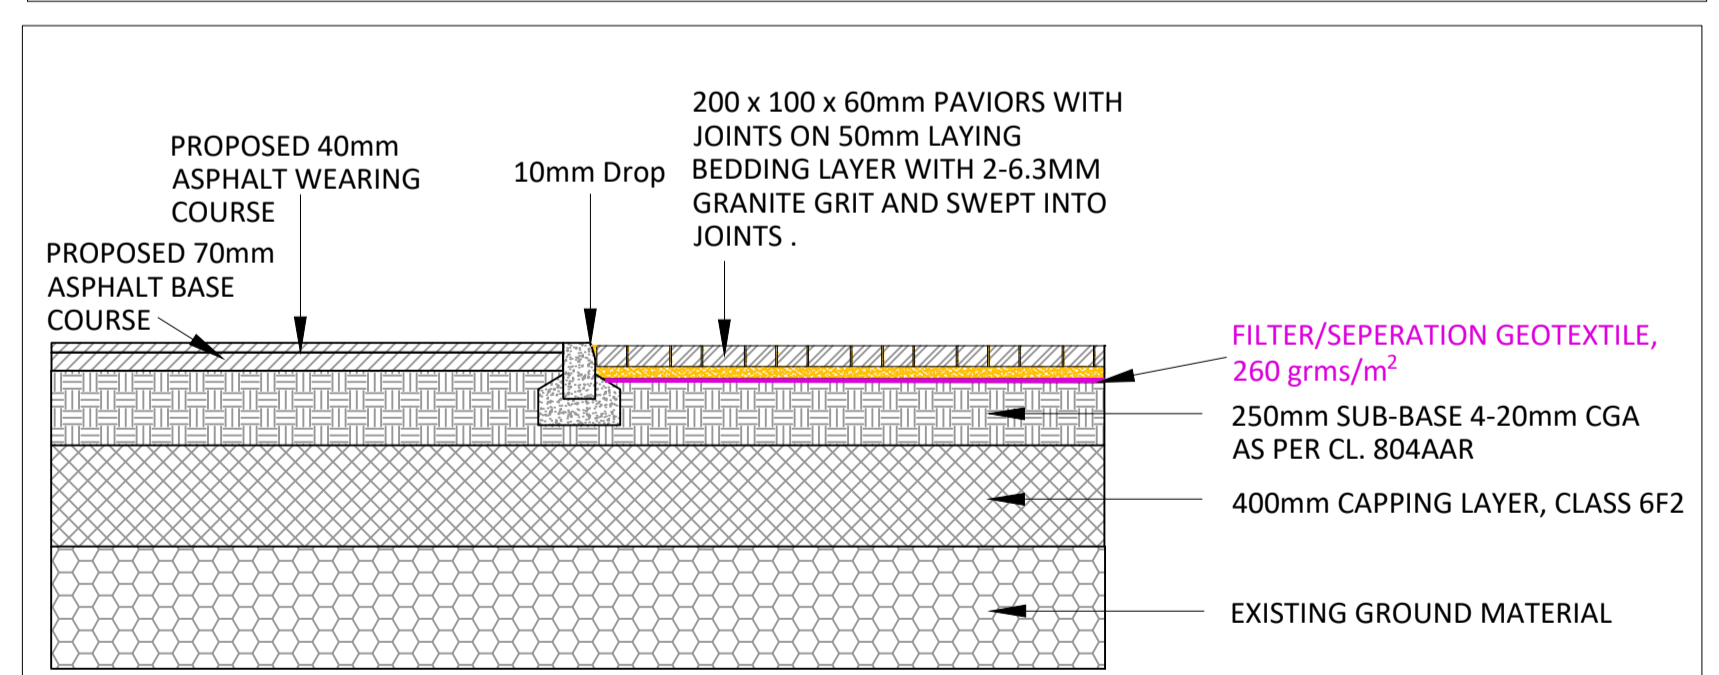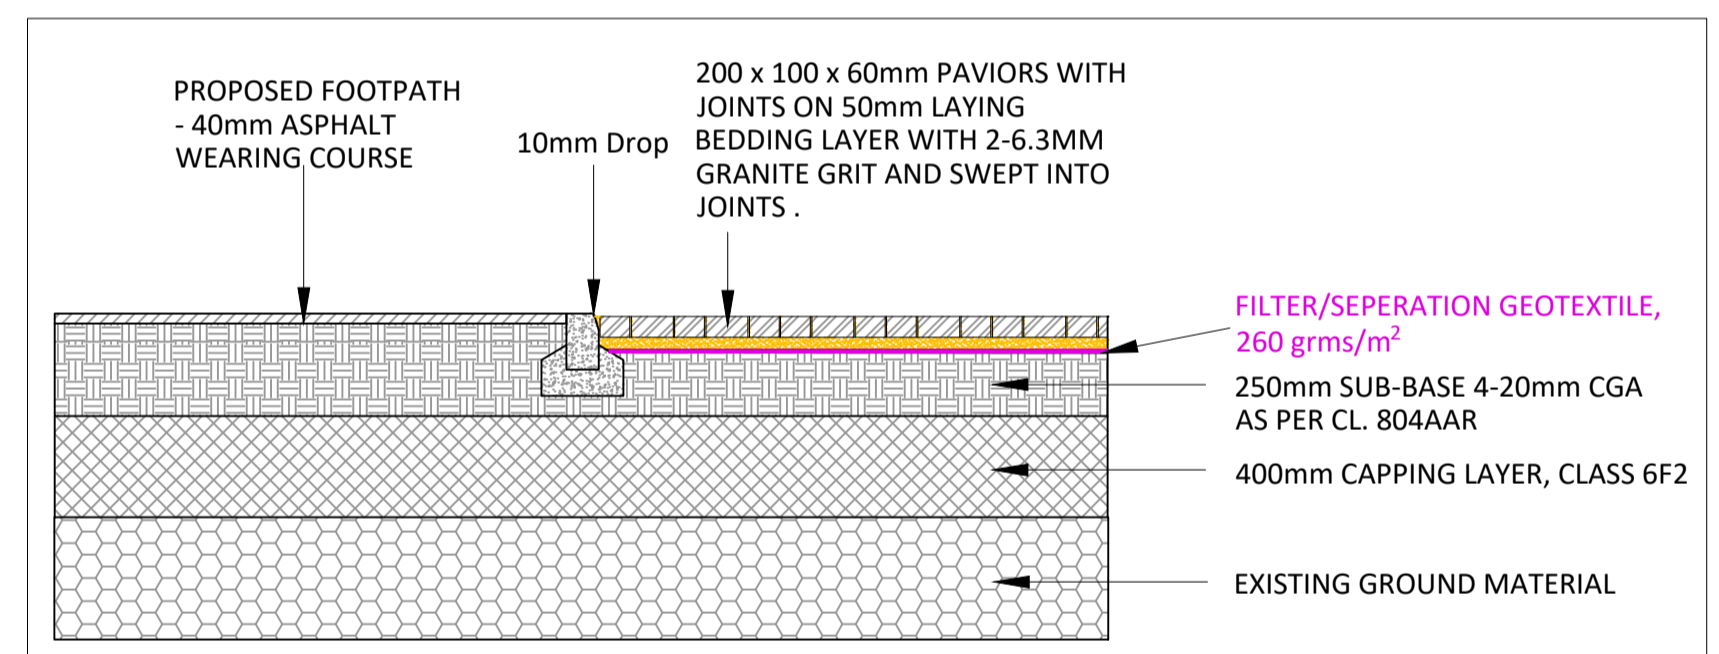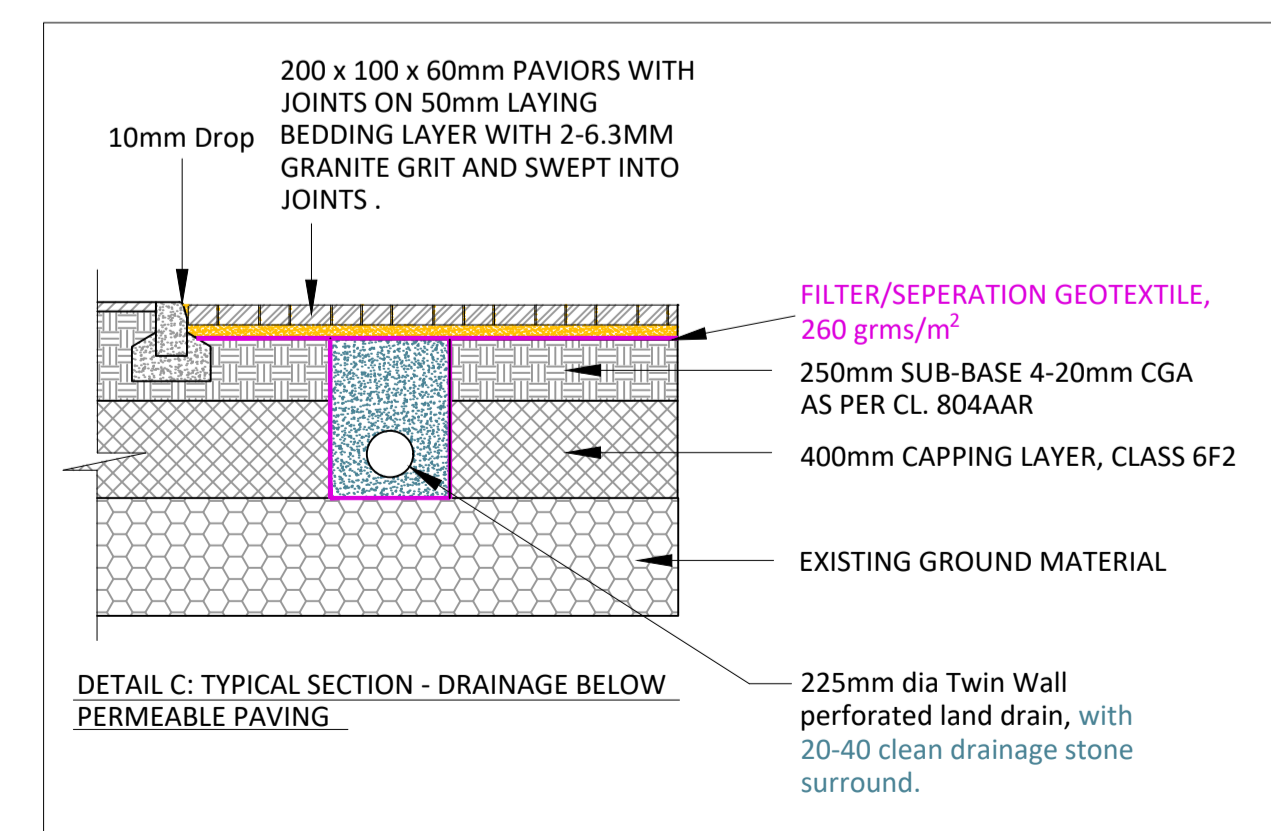

**COMHAIRLE CONTAE LÚ LOUTH COUNTY COUNCIL**

Council Offices, COUNTY HALL DUNDALK Co.Louth

P: +353 419876100  
F: +353 419839306  
E: info@louthcoco.ie

PROJECT TITLE :  
**DOMINIC'S PARK, DROGHEDA**

DRAWING TITLE :  
**PART 8 PLANNING PROPOSED SITE LAYOUT**

Scale: AS SHOWN	Sheet size: A1
Drawn by: KM	
OS ref: CYAL50510573	
File ref: TYPICAL DETAILS	
Date: 03.02.2026	
Issued for: DISCUSSION ONLY	
Revision: 0	
Drawing no: LCC-DP-DRG-5.0	