



Example of Potential Toilet Facilities

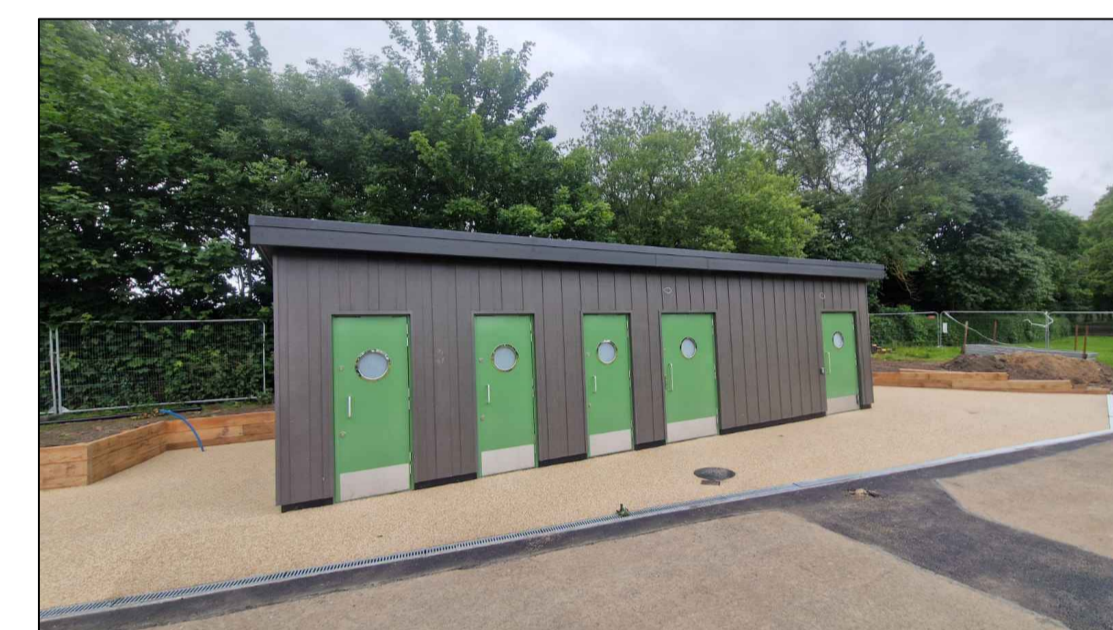

Example of Toilet Facilities


Example of playground surface

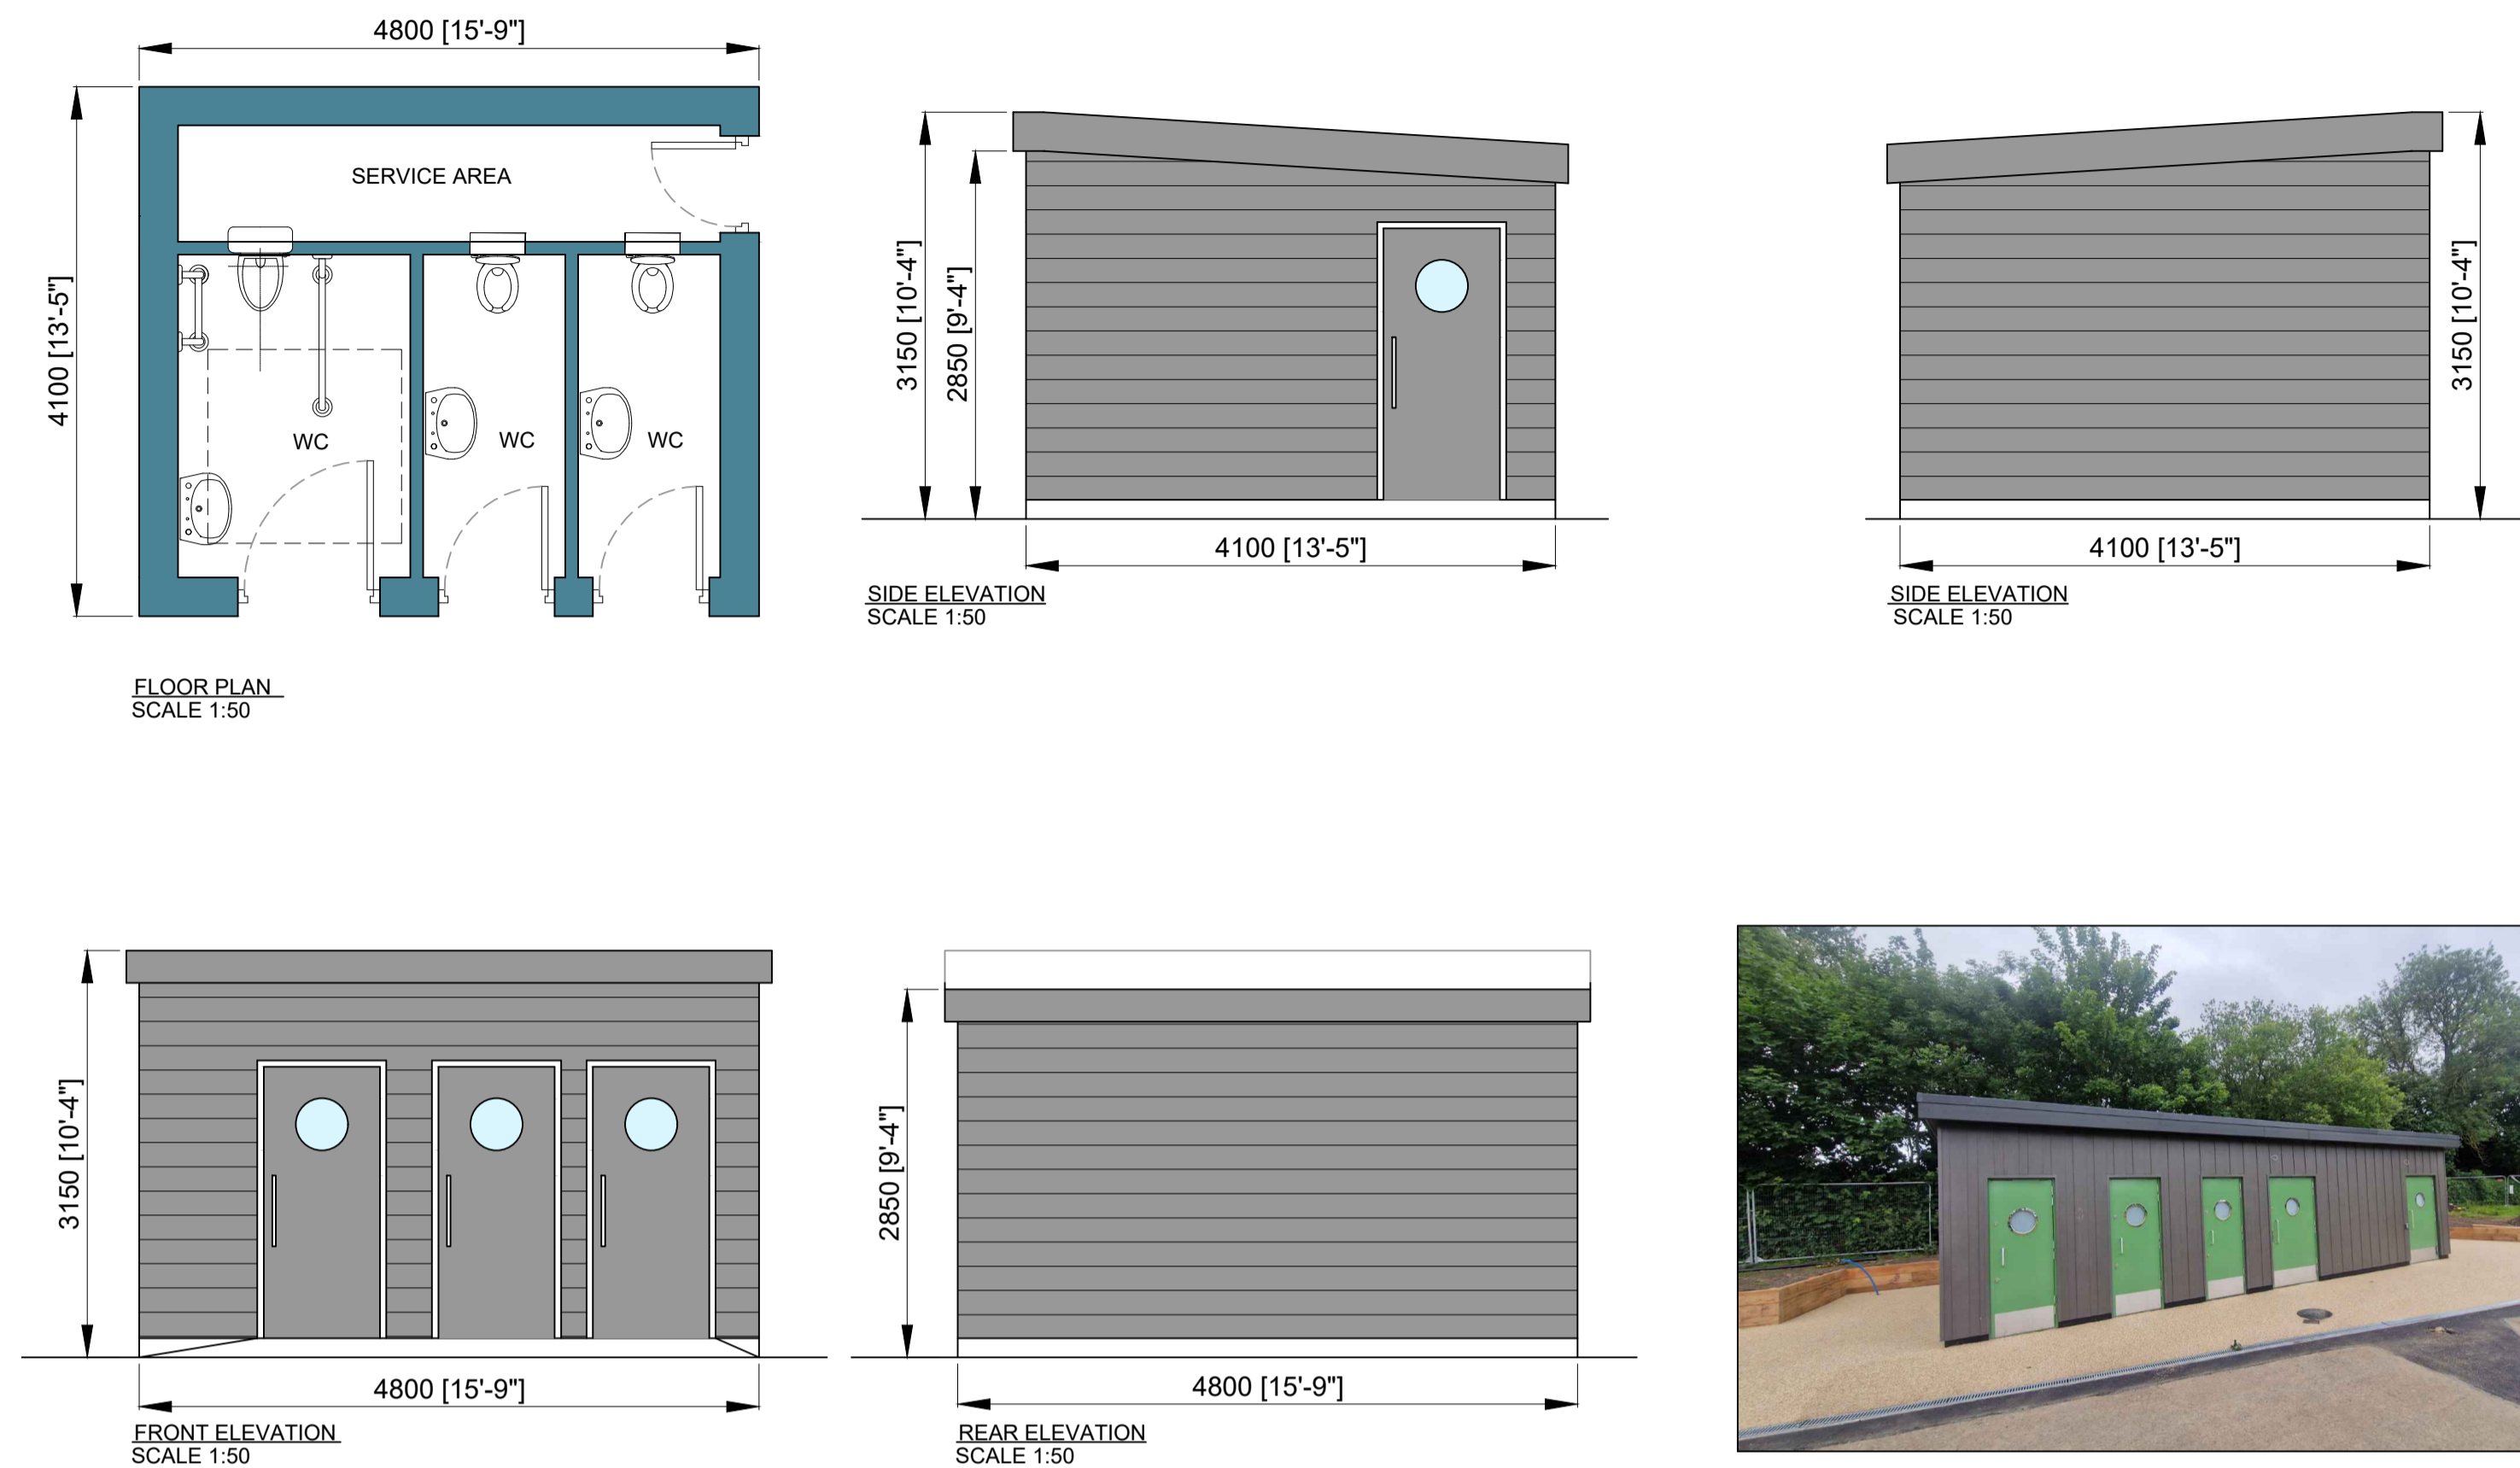

Proposed Rubber Mulch bonded playground surface to match that of the existing play area. TUV certification to EN1177 /EN1176 & BS7188

Depth to range from 40mm to 130mm, depending on the required critical fall height. TBC before works commence.




NOTES :

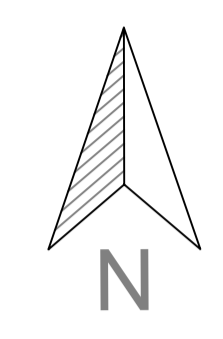



CYAL50441422

© Tailte Éireann - Surveying.



Key:

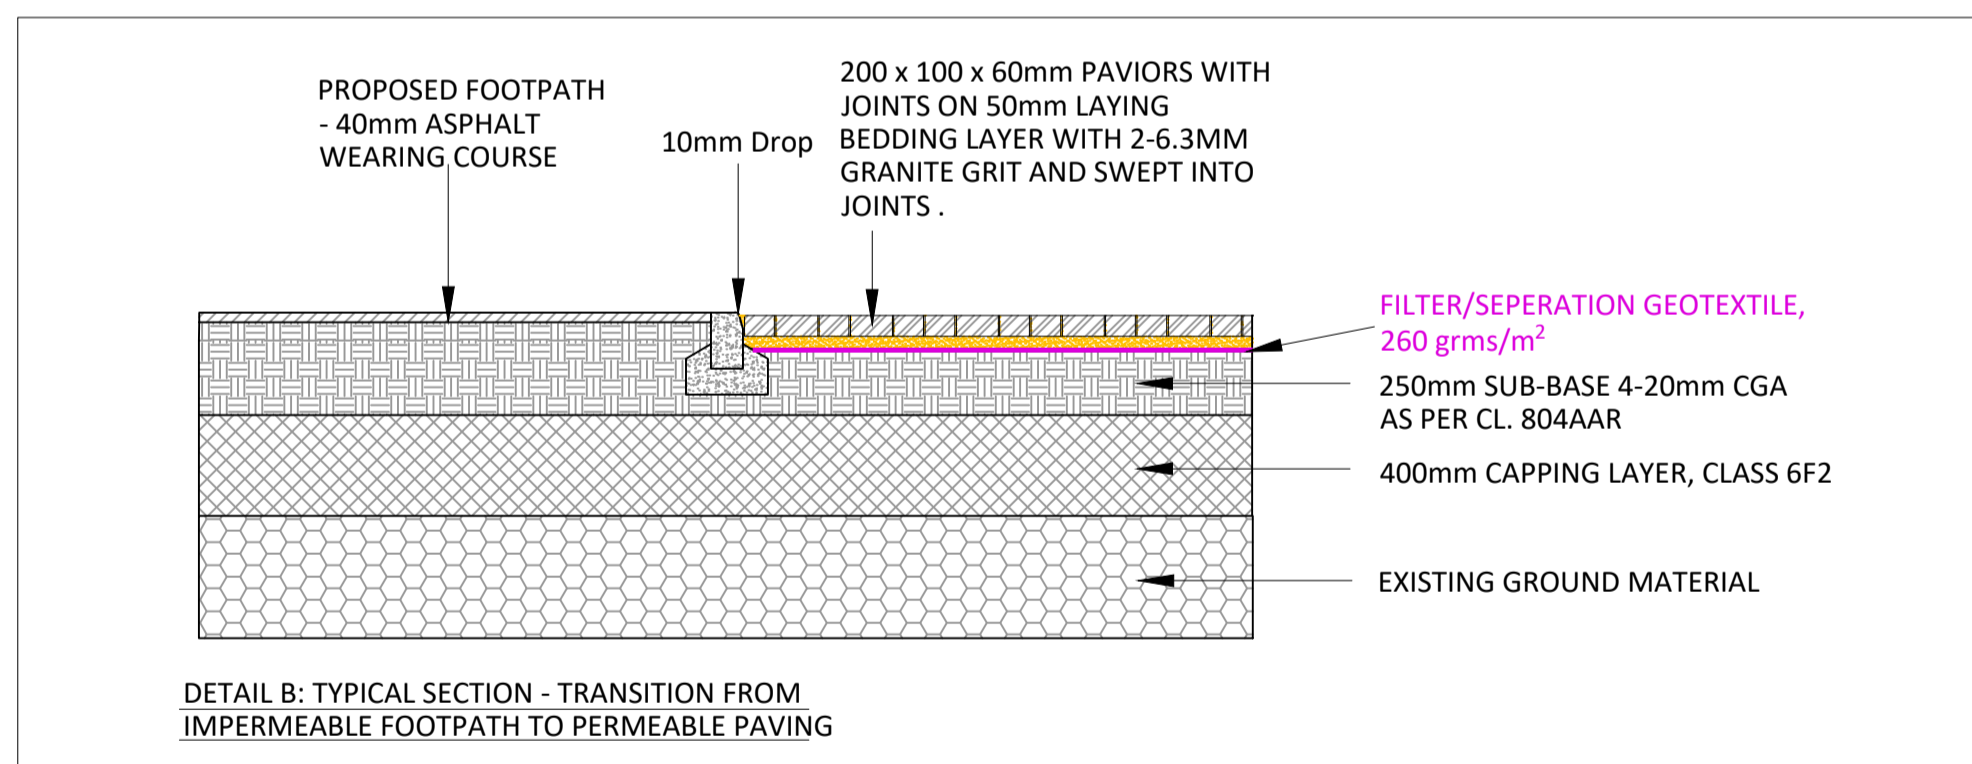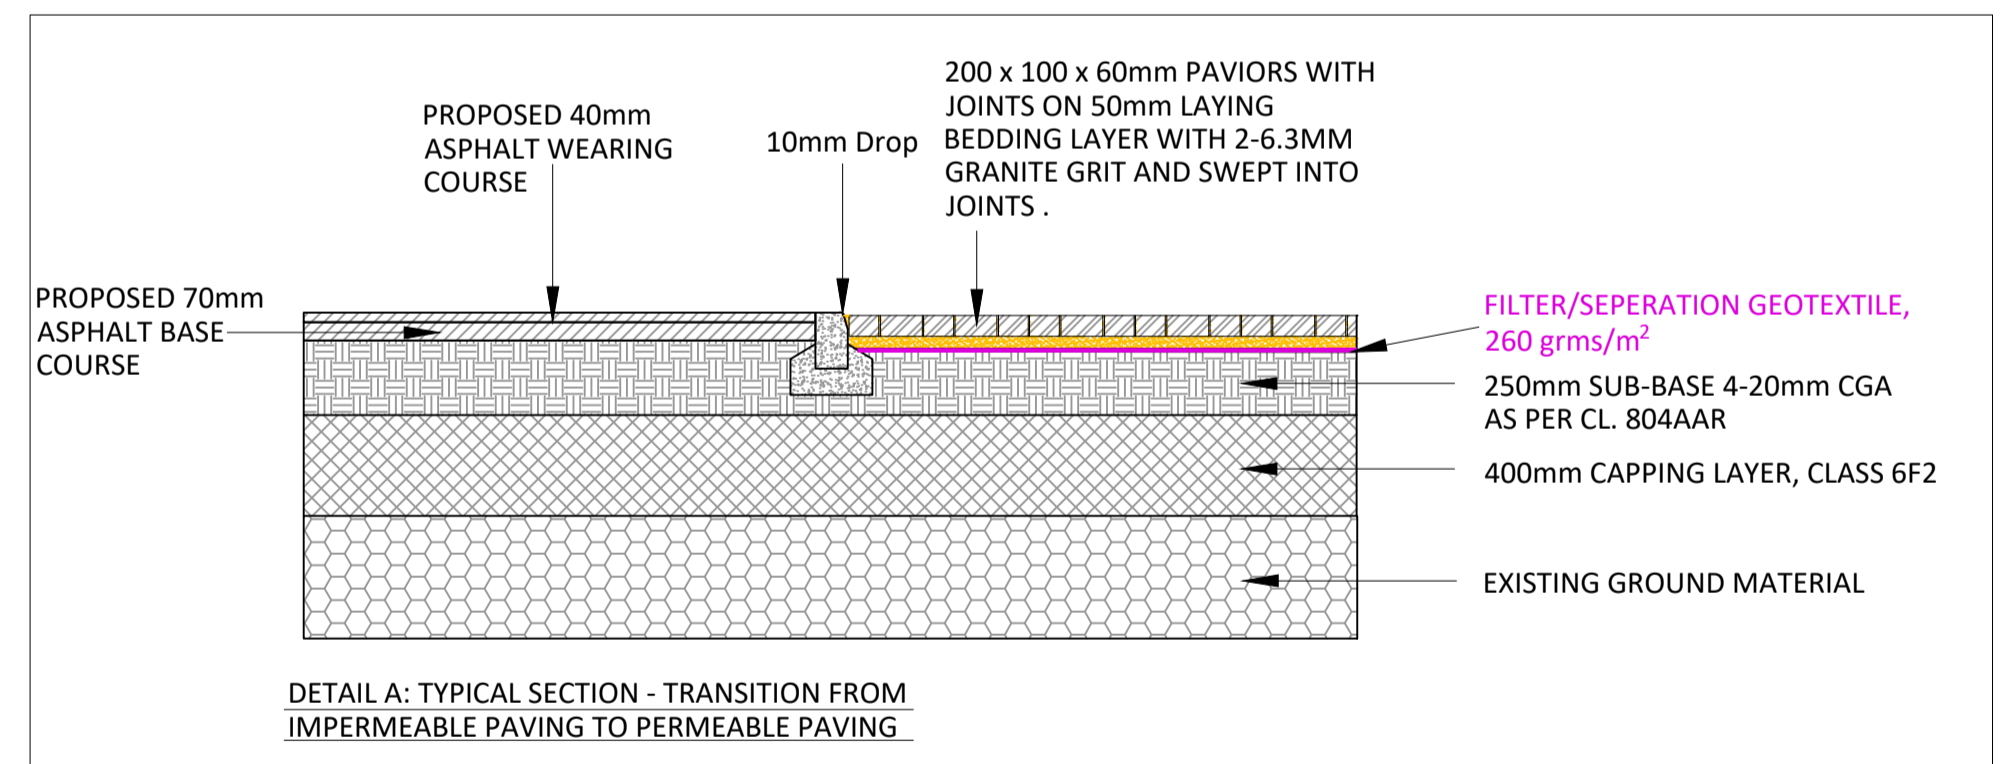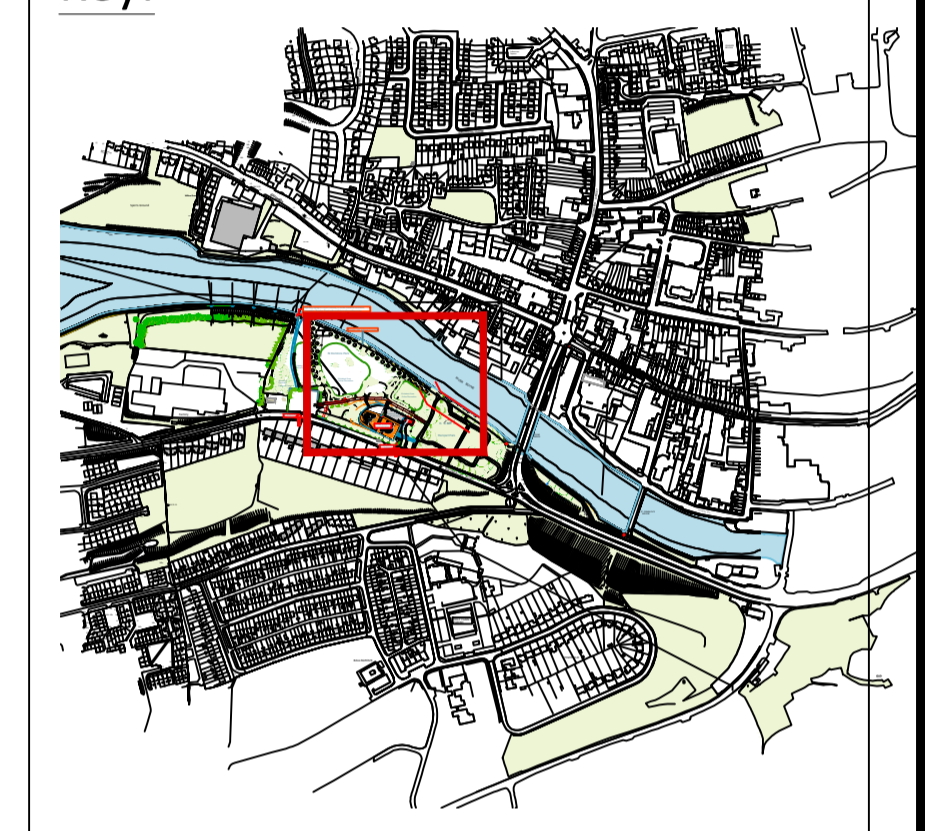

Example of Tactile Paving

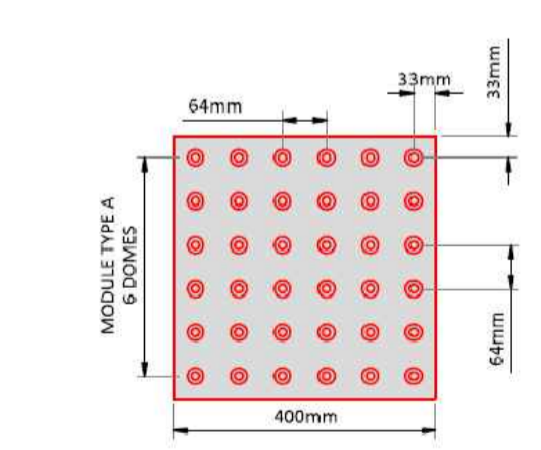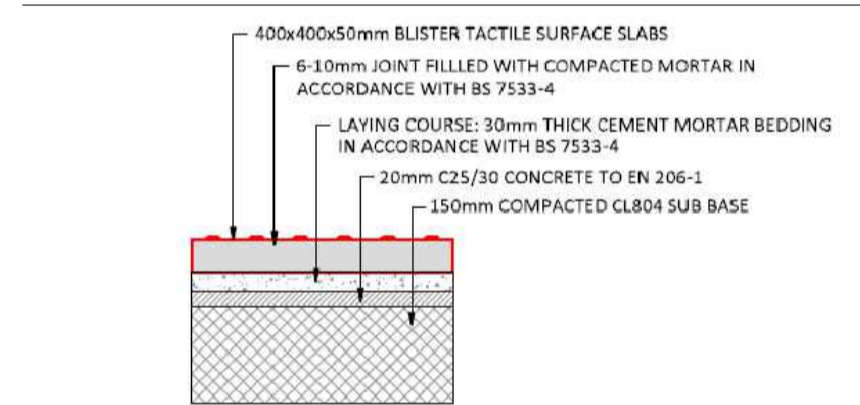

Typical Example of Permeable Paving

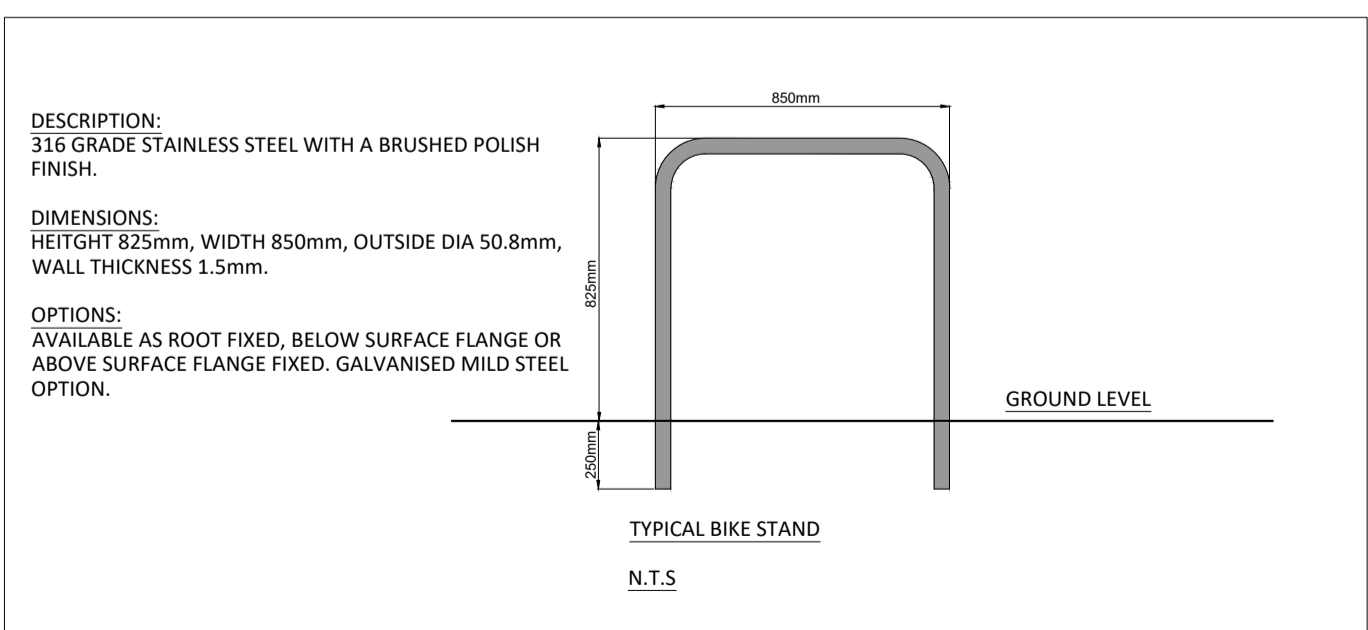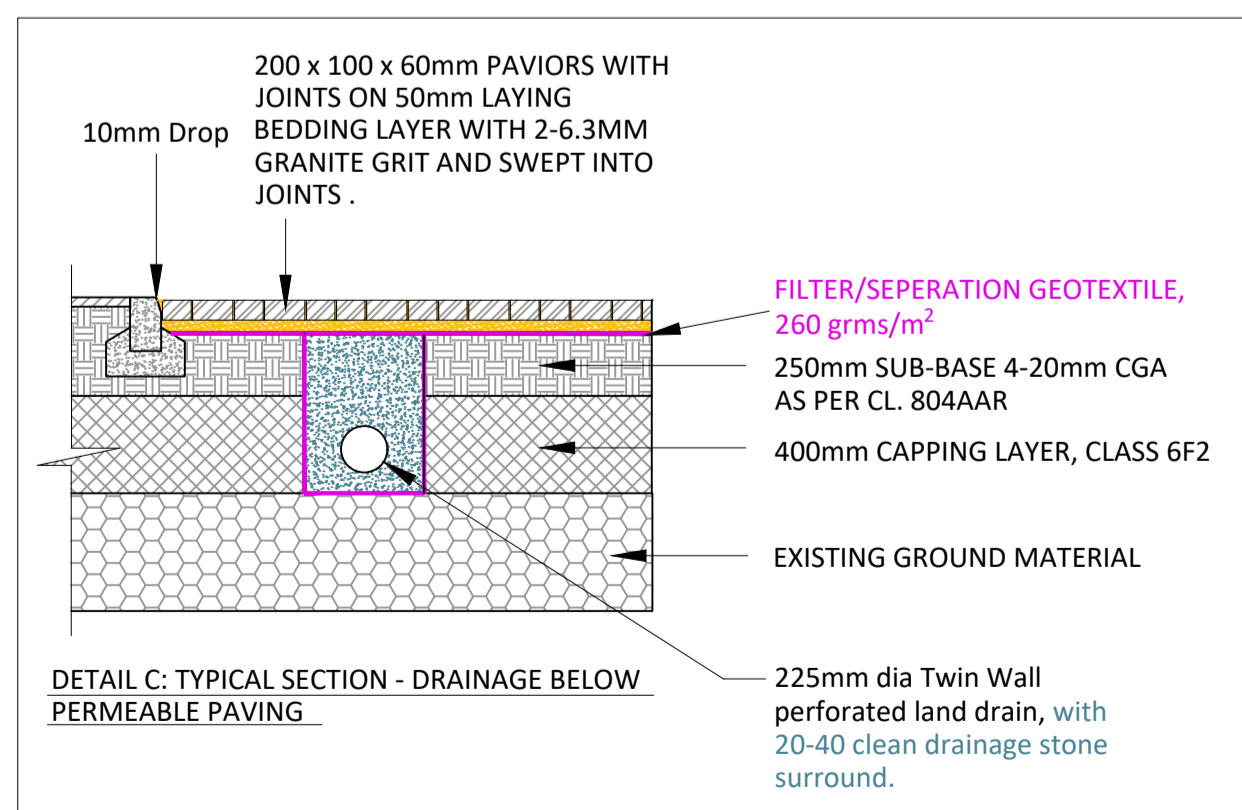

COMHAIRLE CONTAE LÚ
LOUTH COUNTY COUNCIL

Council Offices, P: +353 419876100
 COUNTY HALL F: +353 419839306
 DUNDALK E: info@louthcoco.ie
 Co.Louth

PROJECT TITLE :
DOMINIC'S PARK, DROGHEDA

DRAWING TITLE :
PART 8 PLANNING PROPOSED SITE LAYOUT

Scale: AS SHOWN Sheet size: A1

Drawn by: KM

OS ref: CYAL50441422

File ref: TYPICAL DETAILS

Date: 10.10.2025

Issued for: TENDER ONLY

Revision: 0