



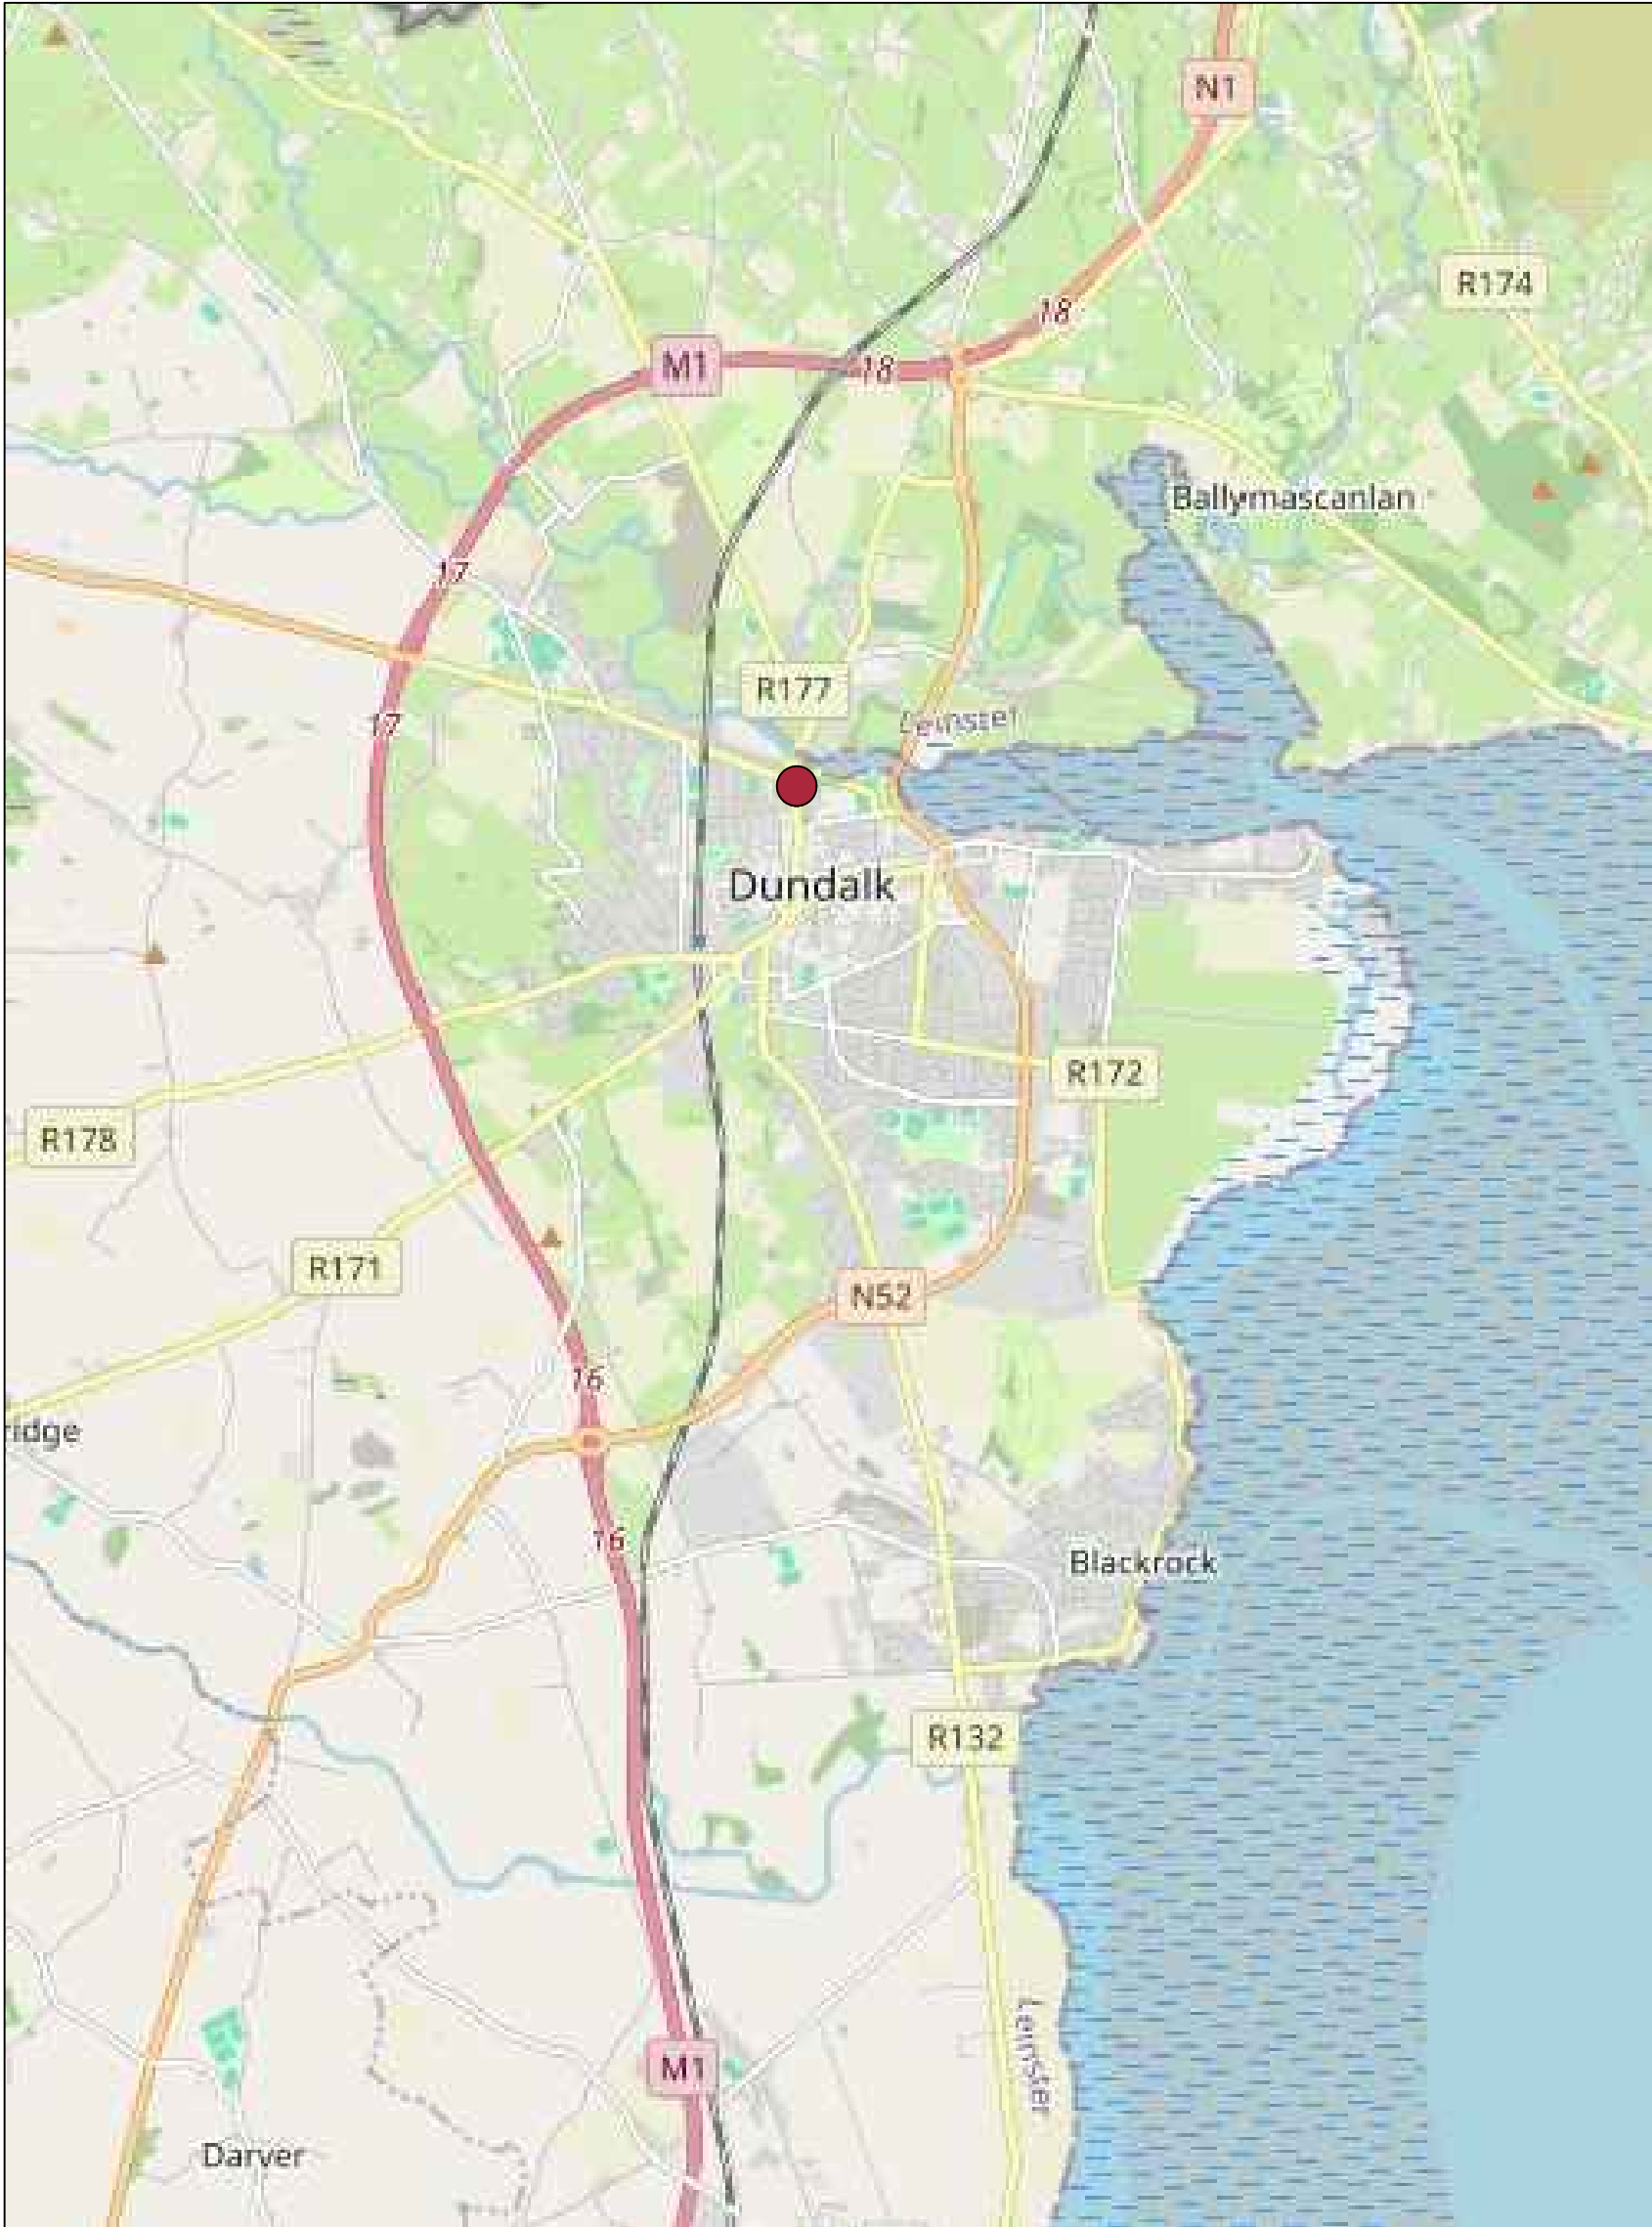

National Context Plan

Local Context Plan

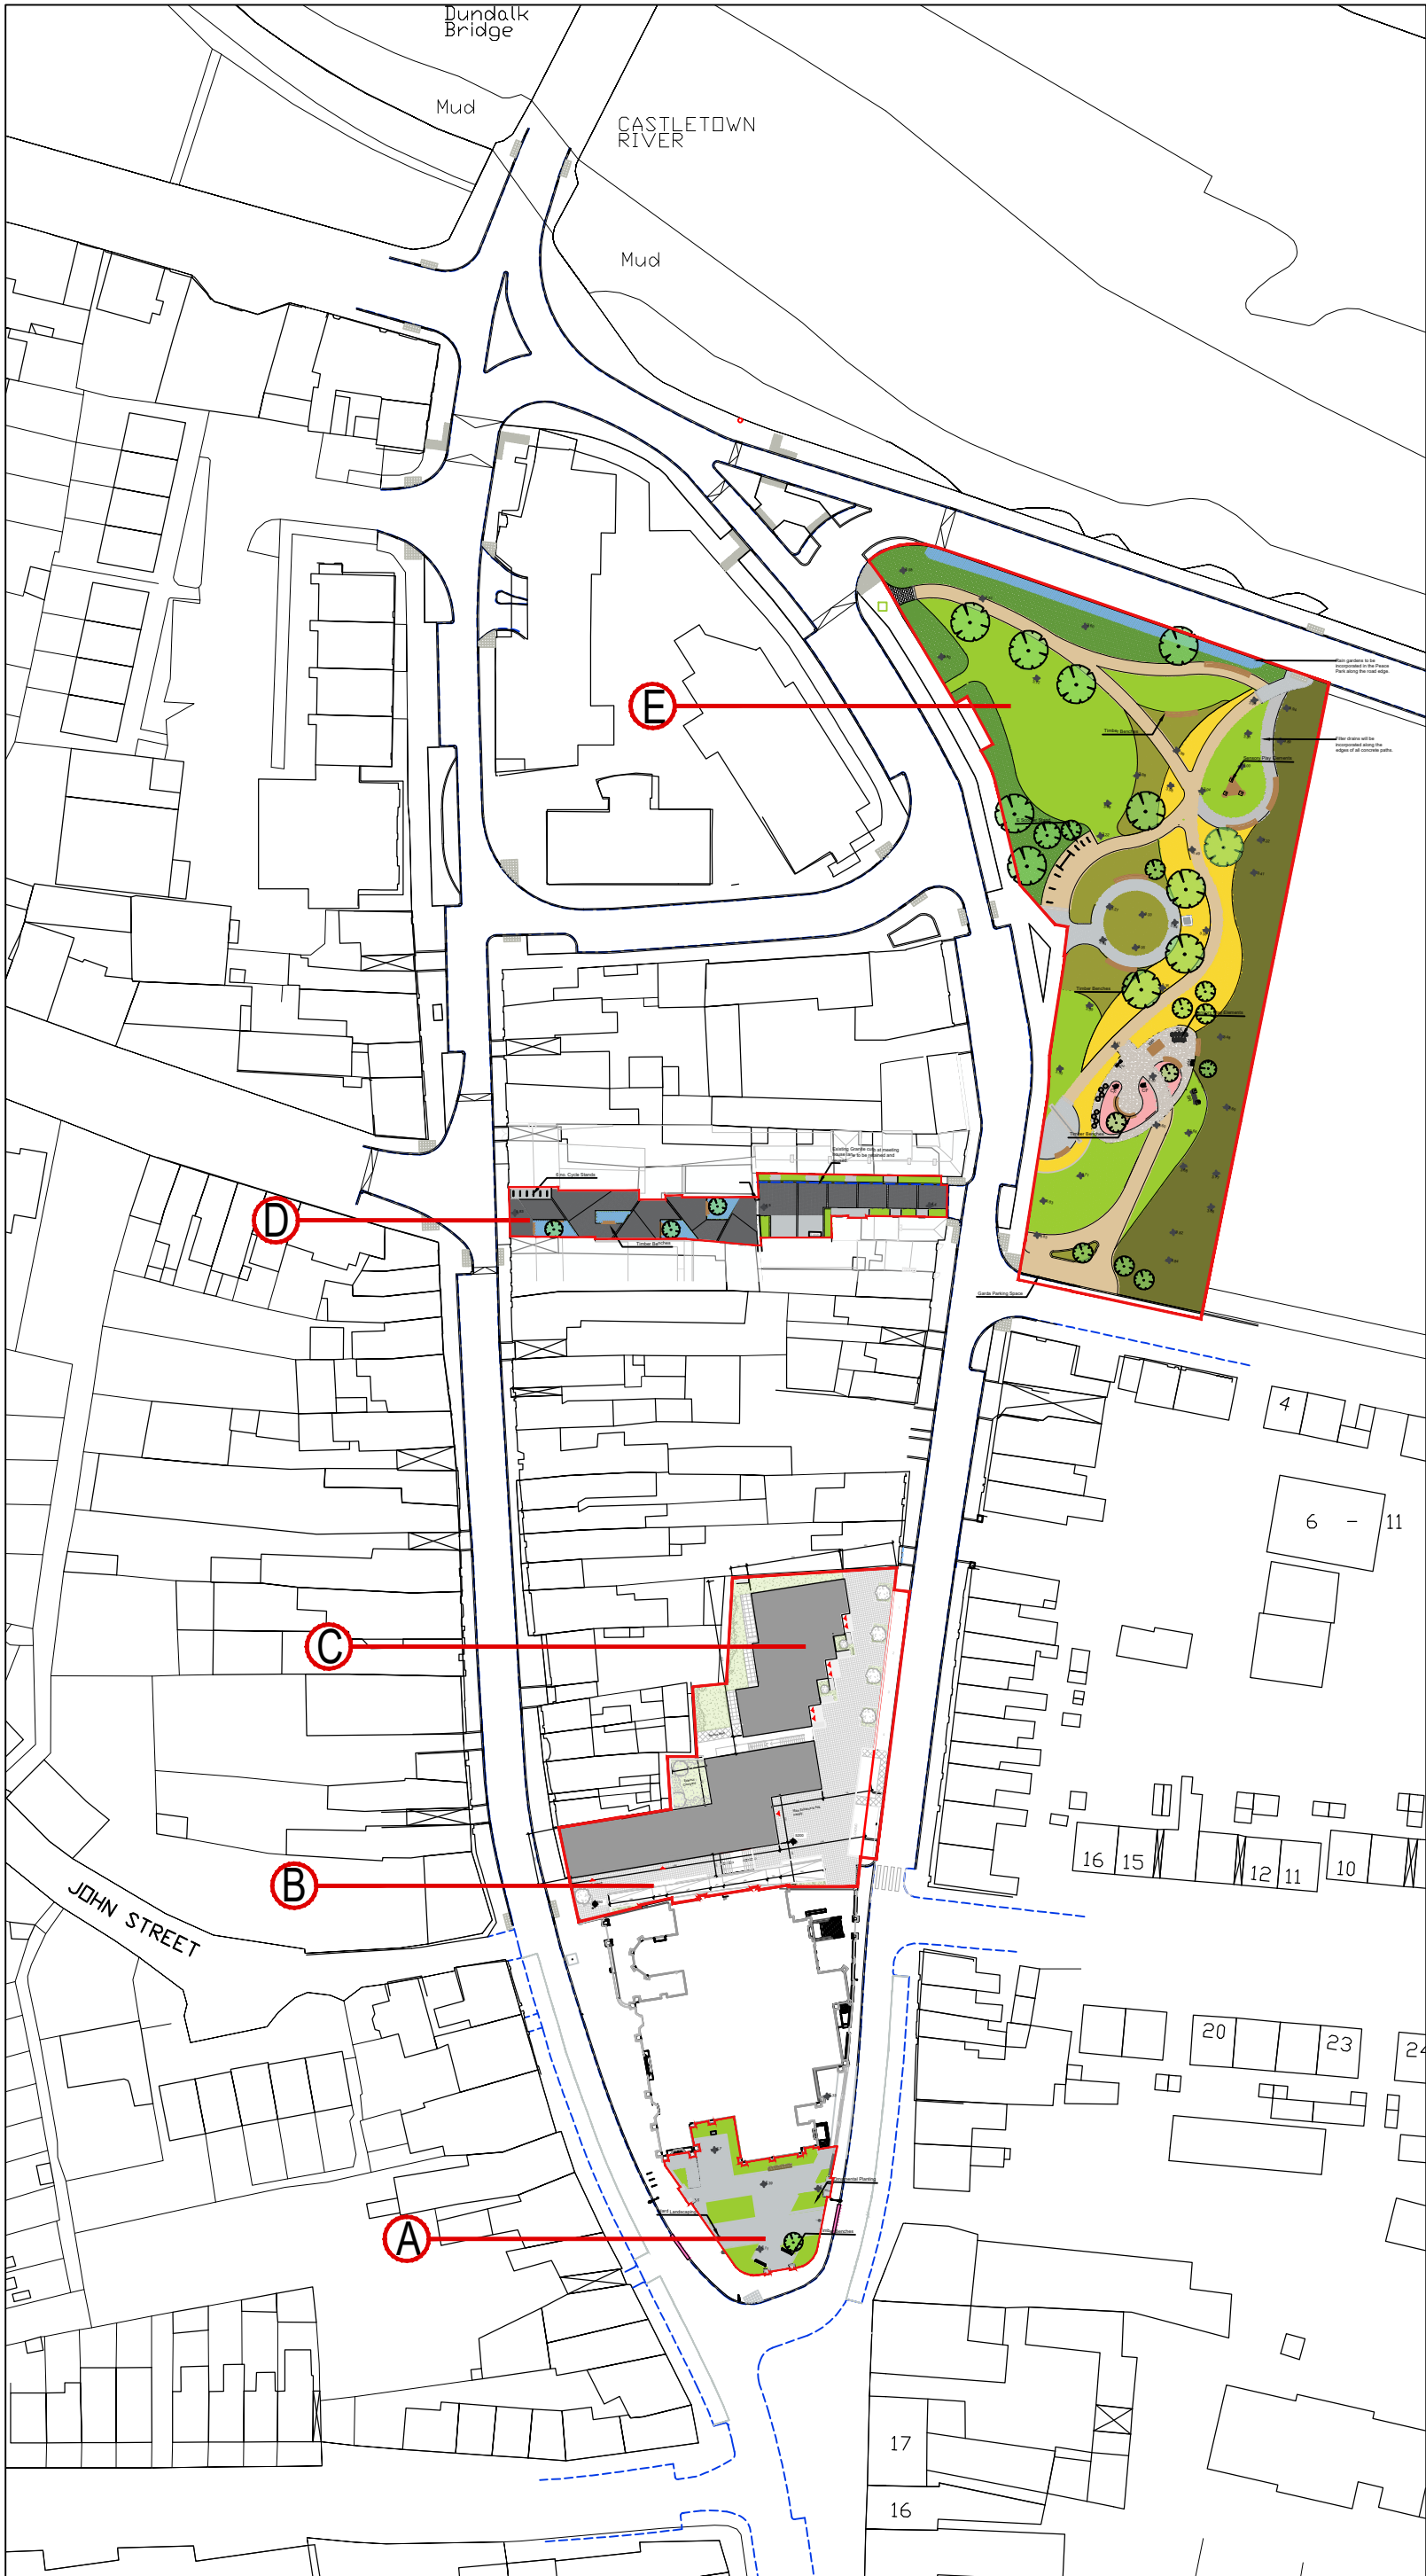

Site Boundary Plan
Scale 1:1000

BUILDING DESIGN PARTNERSHIP SHALL HAVE NO RESPONSIBILITY FOR ANY USE MADE OF THIS DOCUMENT OTHER THAN FOR THAT WHICH IT WAS PREPARED AND ISSUED.

ALL DIMENSIONS SHOULD BE CHECKED ON SITE.

DO NOT SCALE FROM THIS DRAWING.

ANY DRAWING ERRORS OR DIVERGENCES SHOULD BE BROUGHT TO THE ATTENTION OF BUILDING DESIGN PARTNERSHIP AT THE ADDRESS SHOWN BELOW.

NOTES

A PUBLIC REALM SPACE TO GROUNDS OF ST. NICHOLAS CHURCH

B MULTIFUNCTIONAL CULTURAL AND COMMUNITY HUB WITH EAST WEST PEDESTRIAN CONNECTION AND PUBLIC SPACE & 1 no. ONE BEDROOM RESIDENTIAL UNIT

C 6 NO. RESIDENTIAL UNITS CONSISTING OF 4 no. ONE BED UNITS AND 2 NO. TWO BEDROOM UNITS

D NEW EAST WEST PEDESTRIAN CONNECTION AT MEETING HOUSE LANE

E REJUVENATION OF THE PEACE PARK

OS Map Reference: CYAL50528407
© Tailte Éireann- Surveying

NOTE:
INCLUDES ORDNANCE SURVEY IRELAND DATA REPRODUCED UNDER
OS LICENCE NUMBER CYAL50528407. UNAUTHORISED REPRODUCTION INFRINGES
ORDNANCE SURVEY IRELAND AND GOVERNMENT OF IRELAND COPYRIGHT.

PROJECT TITLE
St. Nicholas Quarter Phase 2

DRAWING TITLE
Site Location Plan

PROJECT NUMBER
P3003469

DRAWING NO.
SNQP2-BDP-ST-00-PL-L-941001

SCALE
@ A1

1:1000

DATE
02.07.26

REVISION
R00

CLIENT
**Comhairle Contae Lú
Louth County Council**

FIRST ISSUE
JM KMG 07.05.26

CLIENT
**Blackhall Green
Blackhall Pl
Dublin 7
Ireland
T +353 (1) 474 0600
E dublin@bdp.com
www.bdp.com**