




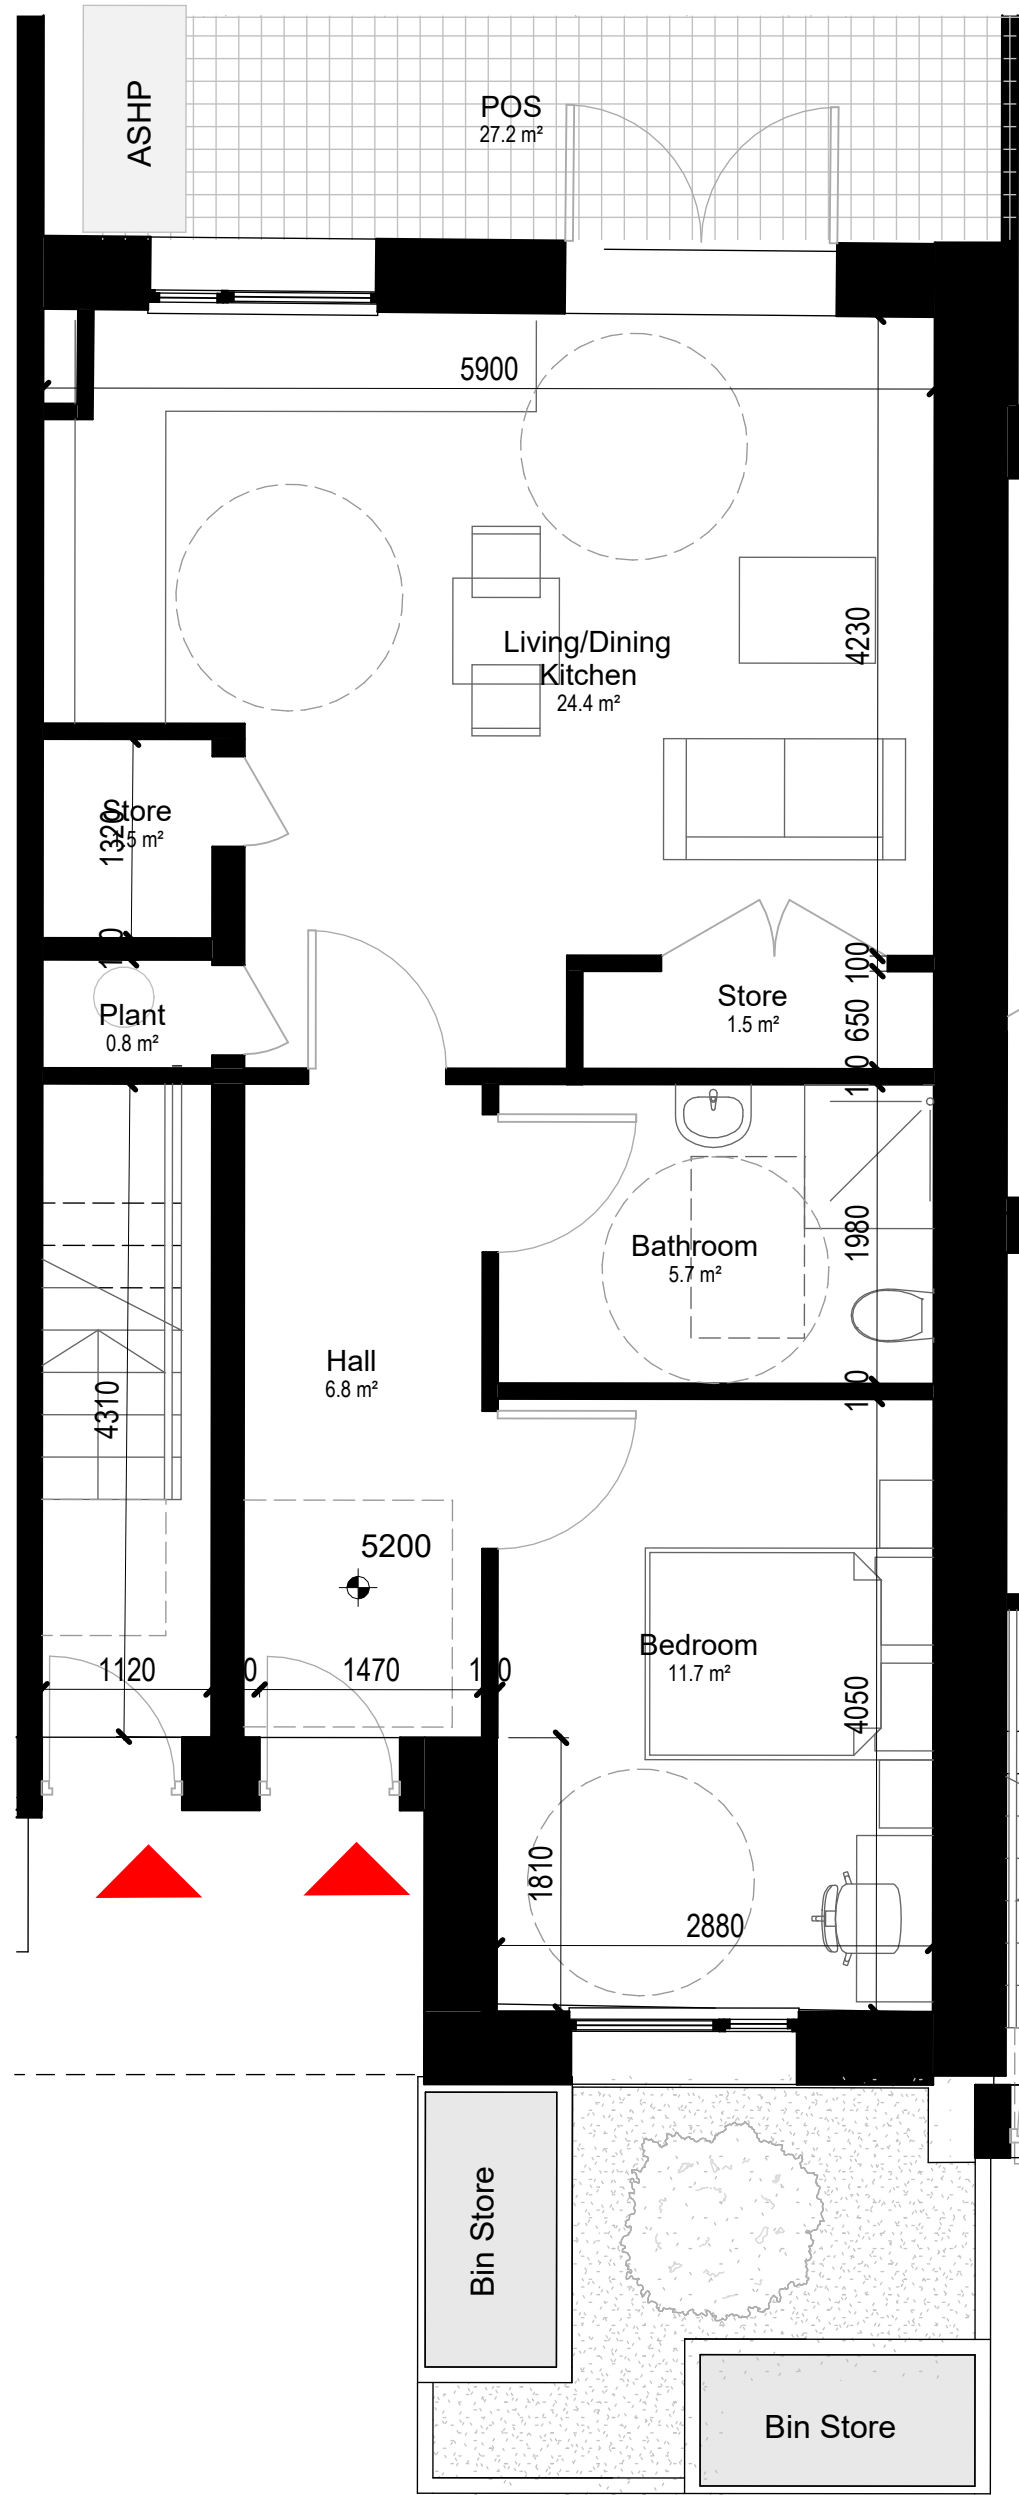

Residential Unit 1-2A- Ground Floor  
1:50

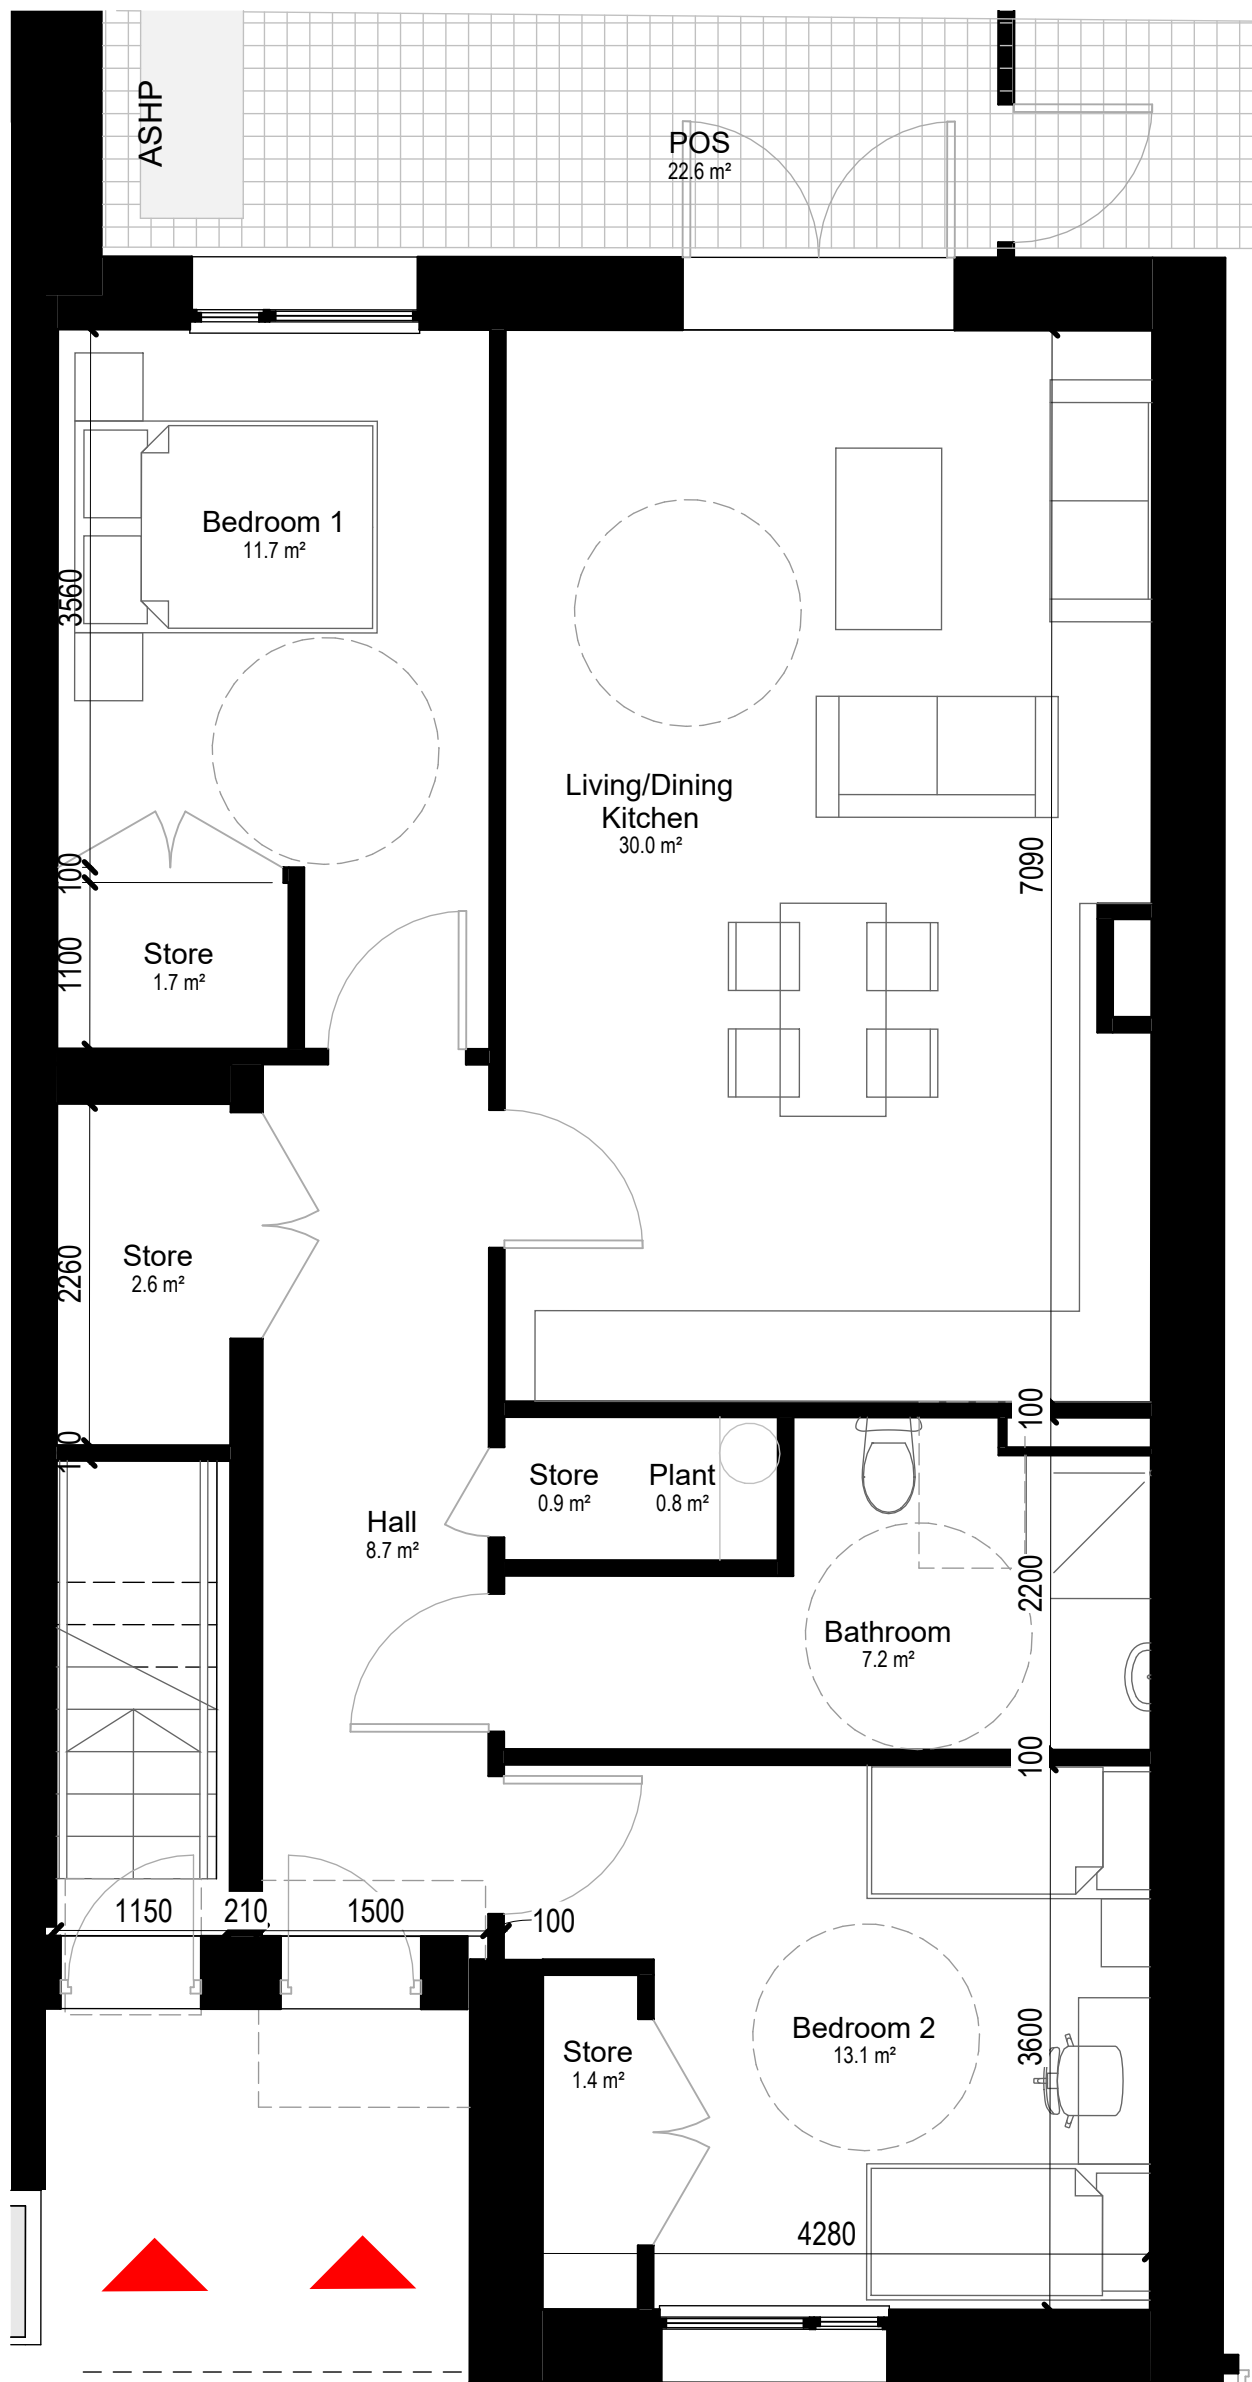

Residential Unit 3B- Ground Floor  
1:50

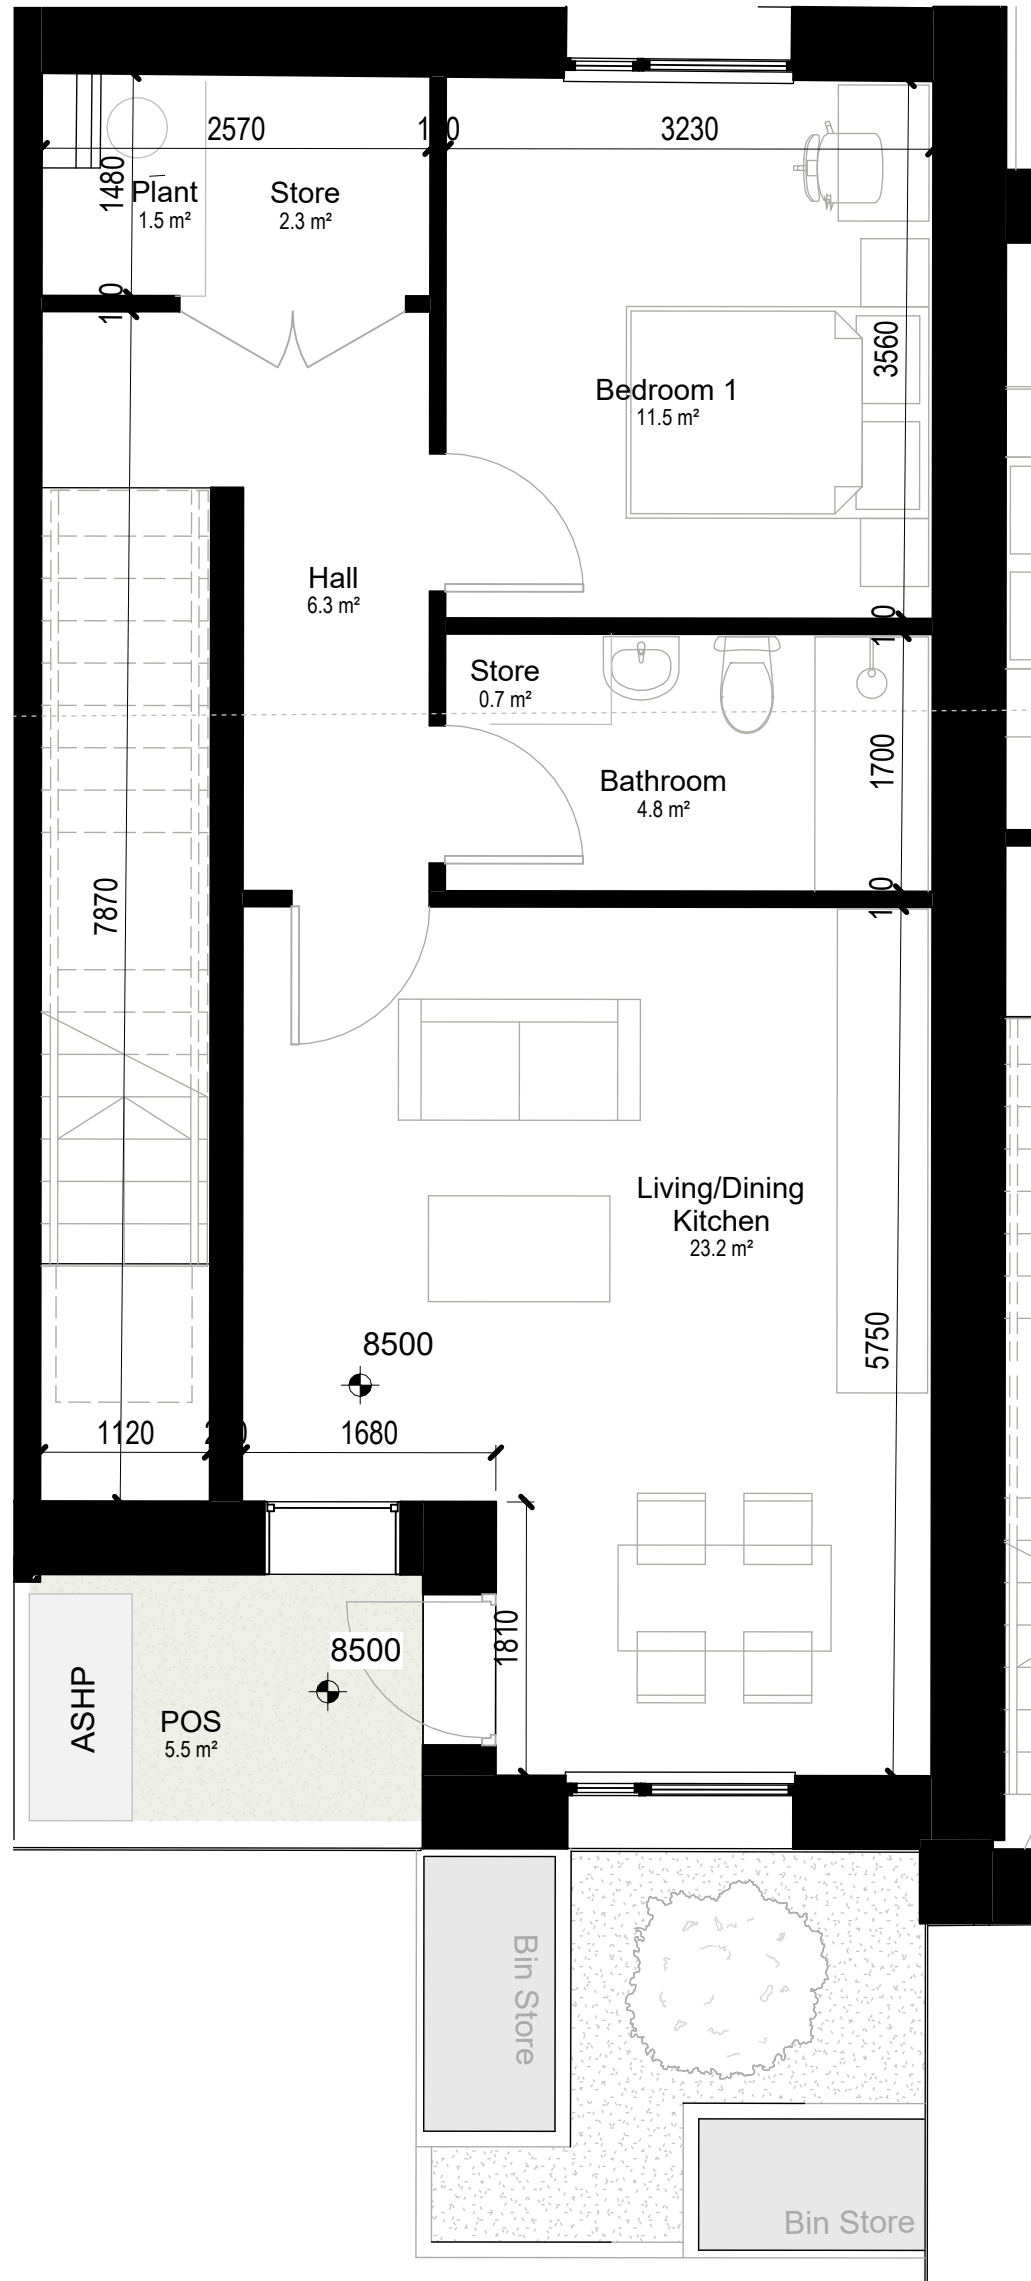

Residential Unit 4-5C- First Floor  
1:50

NOTES  
FOR PART 8 PURPOSES

BUILDING DESIGN PARTNERSHIP SHALL HAVE NO RESPONSIBILITY FOR ANY USE MADE OF THIS DOCUMENT OTHER THAN FOR THAT WHICH IT WAS PREPARED AND ISSUED.  
ALL DIMENSIONS SHOULD BE CHECKED ON SITE.  
DO NOT SCALE FROM THIS DRAWING.  
ANY DRAWING ERRORS OR DIVERGENCIES SHOULD BE BROUGHT TO THE ATTENTION OF BUILDING DESIGN PARTNERSHIP AT THE ADDRESS SHOWN BELOW.  
DRAWINGS SHALL BE READ IN CONJUNCTION WITH THE FOLLOWING BEFORE WORK COMMENCES:  
• THE COM DESIGN ISSUES REGISTER  
• THE BDP RISK SERIES OF DRAWINGS  
• THE PROJECT COM RISK REGISTER

REVISION DESCRIPTION DRAWN CHECKED DATE



Blackhall Green  
Dublin 7  
D07 V9RF  
T +353 1 474 0659  
www.bdp.com

**BDP.**

PROJECT TITLE  
St. Nicholas Quarter Phase 2

RCP AIR NUMBER  
P3003469

DRAWING TITLE  
Residential Unit Type Plans

DATE FIRST ISSUED  
28.04.26

DRAWING NO.  
SNQ-BDP-ST-XX-DR-A-0025

SCALE  
@ A1

1 : 50

REVISION