



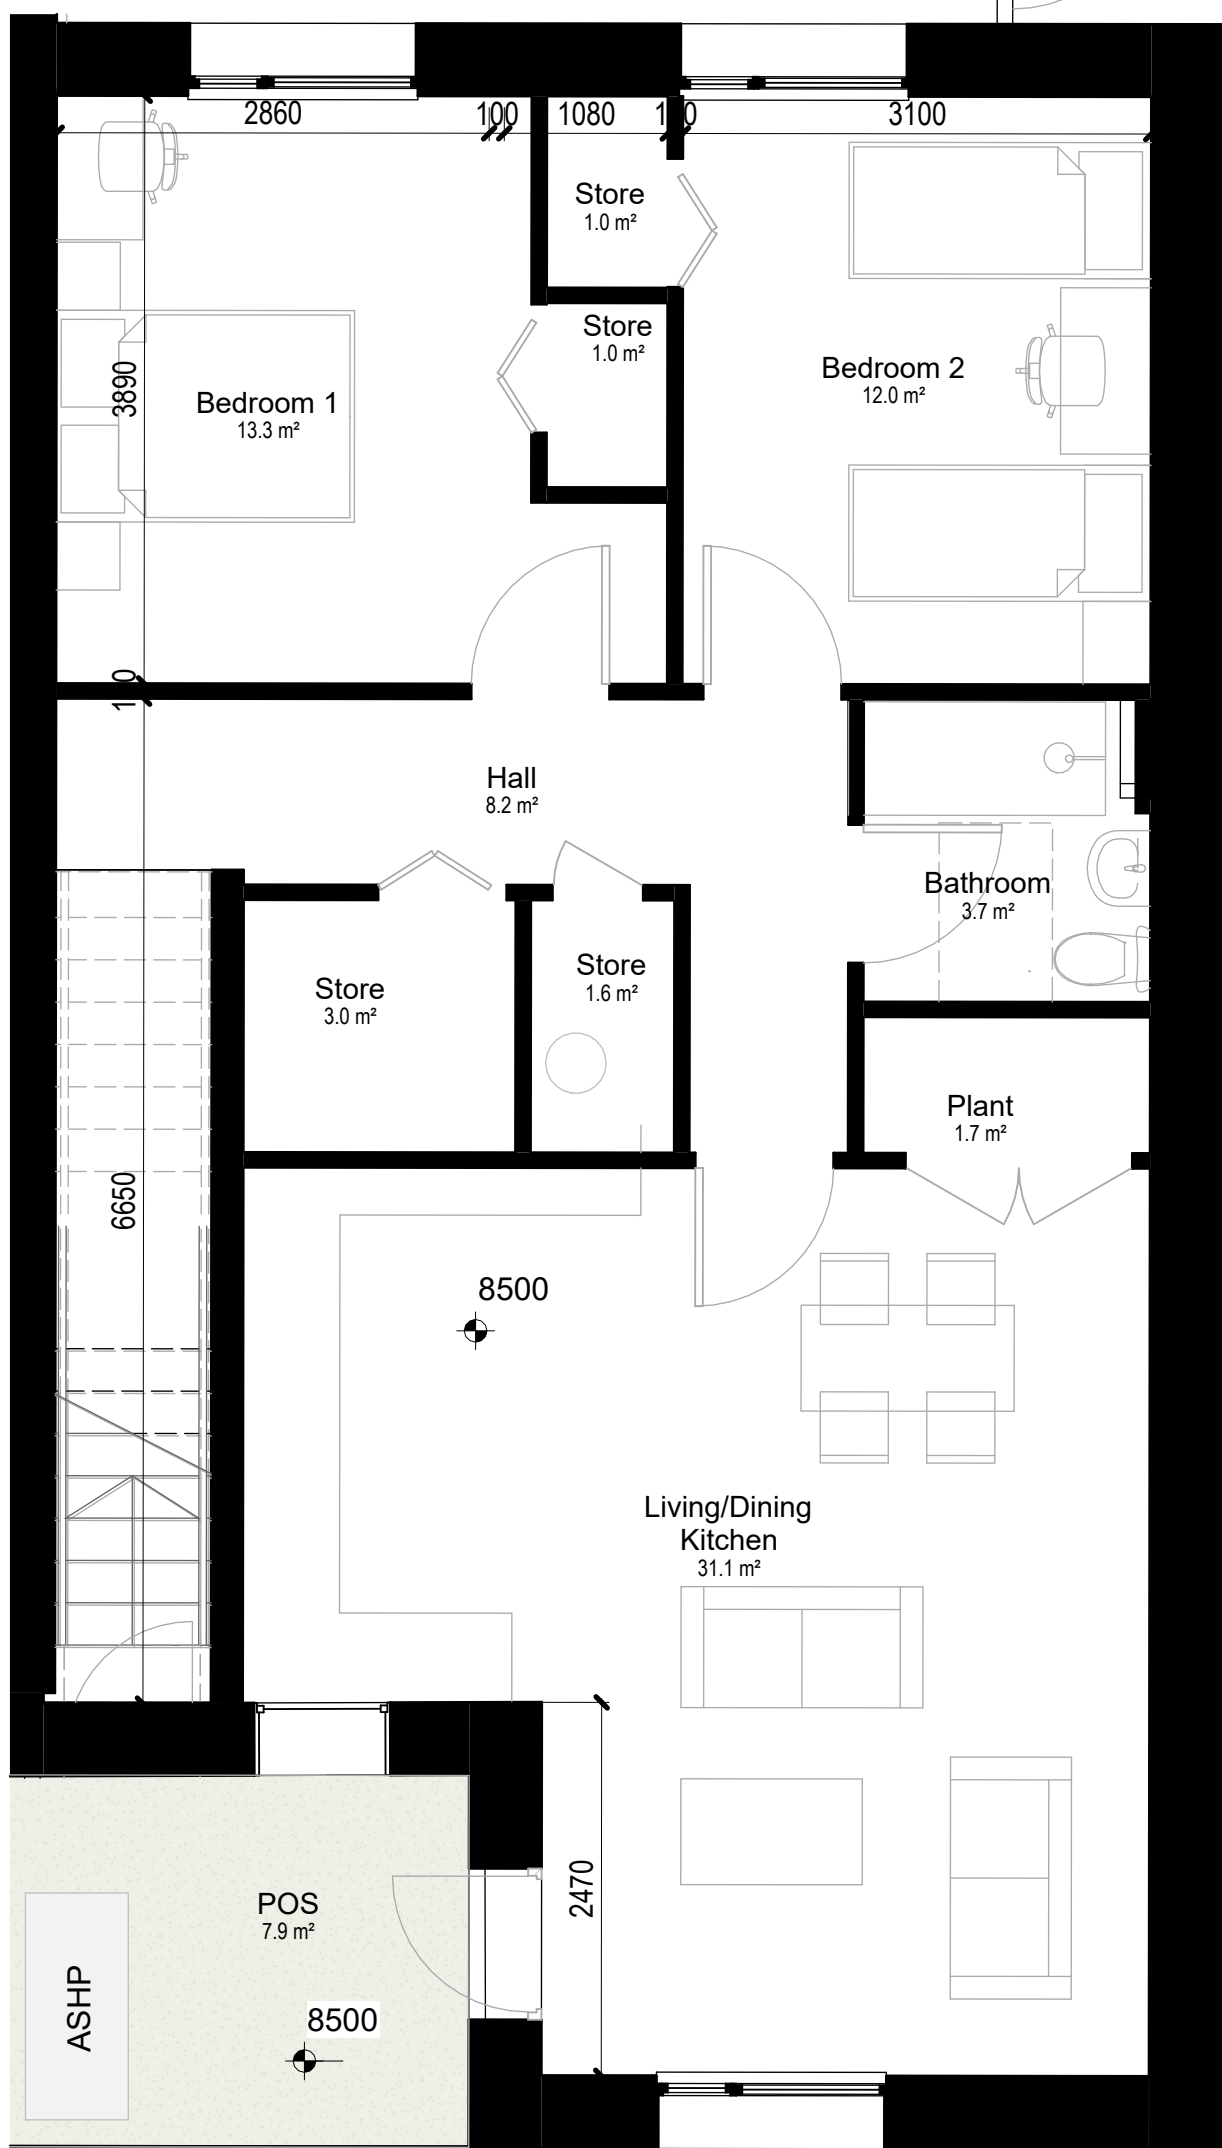

Residential Unit 6D- First Floor
1:50

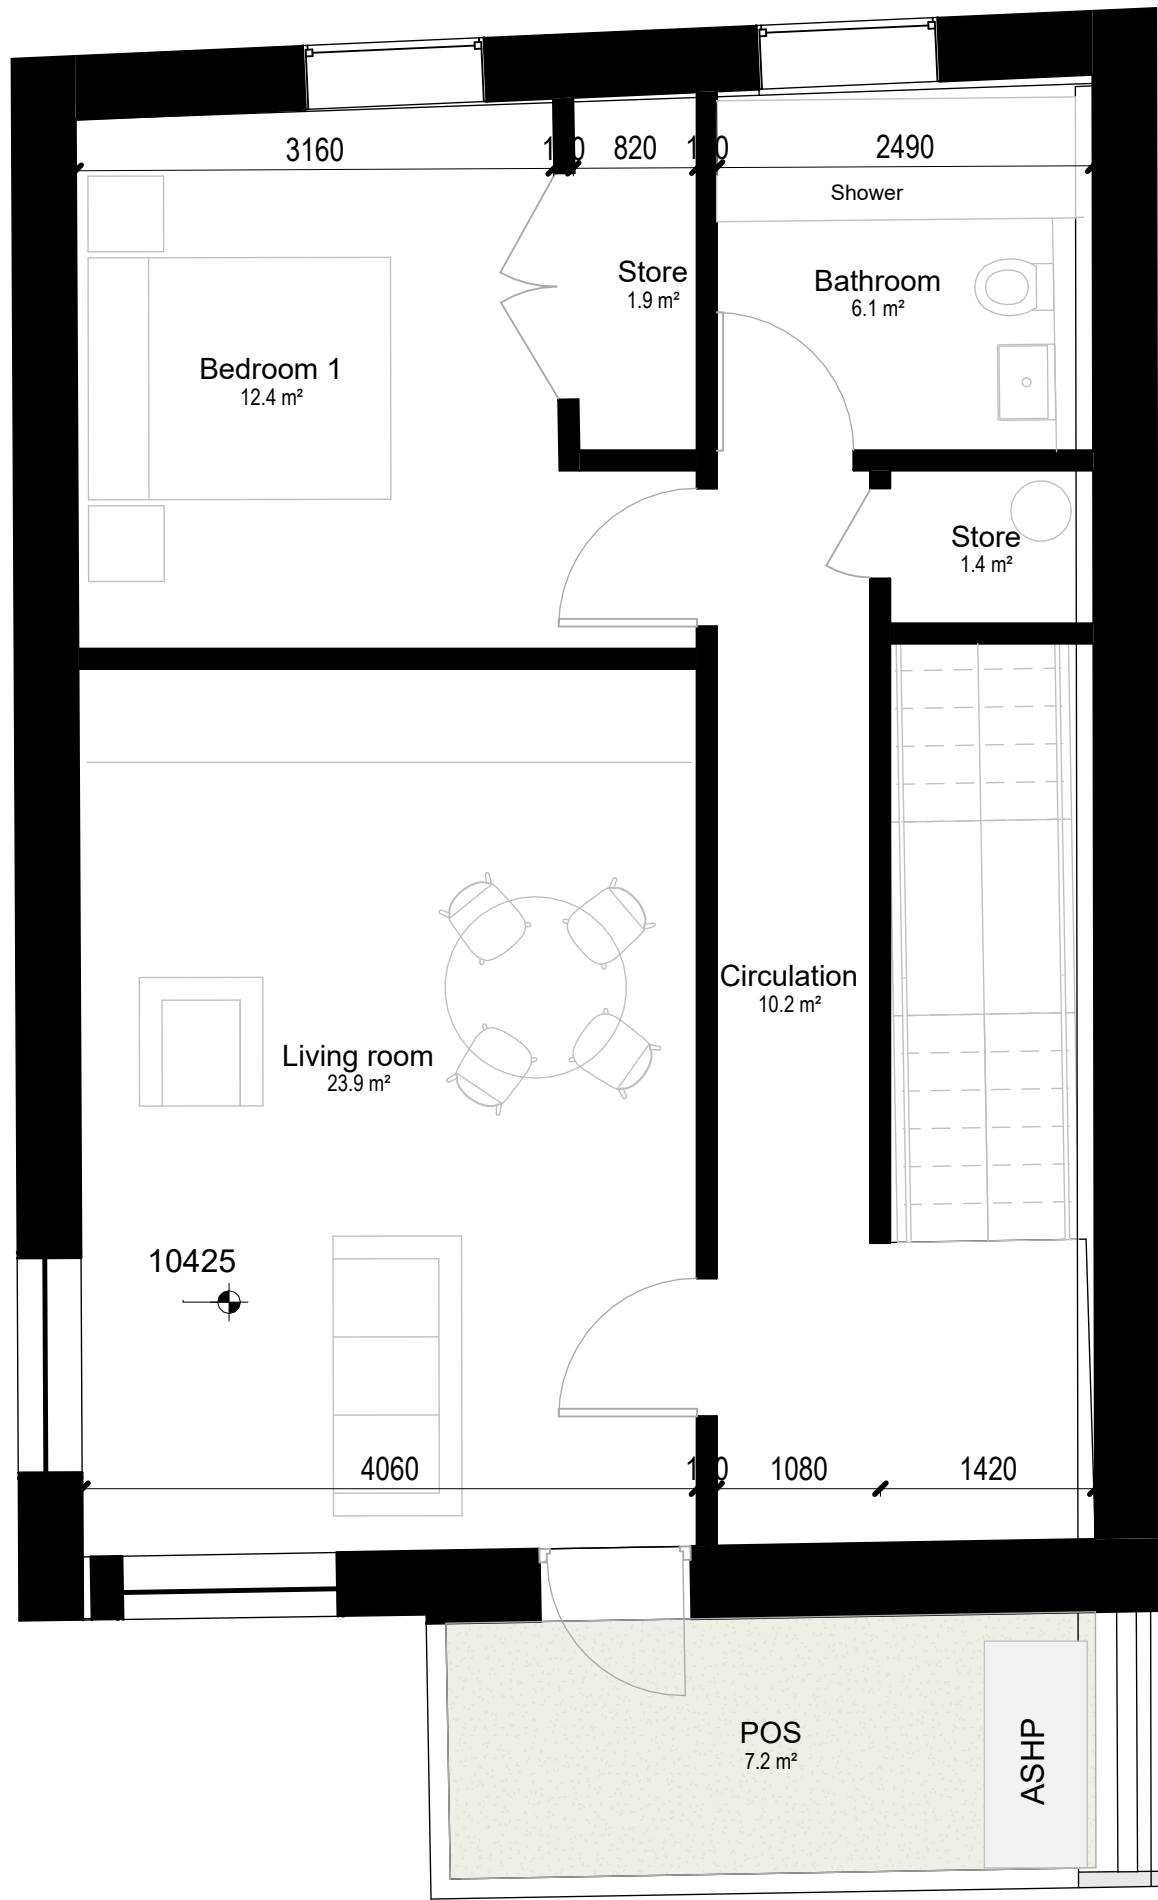

Residential Unit 7E- First Floor
1:50

BUILDING DESIGN PARTNERSHIP SHALL HAVE NO RESPONSIBILITY FOR ANY USE MADE OF THIS DOCUMENT OTHER THAN FOR THAT WHICH IT WAS PREPARED AND ISSUED. ALL DIMENSIONS SHOULD BE CHECKED ON SITE. DO NOT SCALE FROM THIS DRAWING. ANY DRAWING ERRORS OR DIVERGENCIES SHOULD BE BROUGHT TO THE ATTENTION OF BUILDING DESIGN PARTNERSHIP AT THE ADDRESS SHOWN BELOW. DRAWINGS SHALL BE READ IN CONJUNCTION WITH THE FOLLOWING BEFORE WORK COMMENCES: • THE CDM DESIGN ISSUES REGISTER • THE BDP RISK SERIES OF DRAWINGS • THE PROJECT CDM RISK REGISTER	NOTES		REVISION	1	CLIENT	Comhairle Contae Lú Louth County Council	Blackhall Green Dublin 7 D07 V9RF T +353 1 474 0659 www.bdp.com	BDP.	PROJECT TITLE		St. Nicholas Quarter Phase 2											
	P3003469								DRAWING TITLE		Residential Unit Type Plans		SCALE		@ A1							
	DRAWING NO.								SNQ-BDP-ST-XX-DR-A-0026						DATE FIRST ISSUED		28.04.26		REVISION			
															REVISION			DESCRIPTION			DRAWN	