


This drawing should not be scaled. Dimensions to be verified on site.  
 Any discrepancies should be referred to the Engineer prior to work being put in hand.  
 This drawing is the property of Waterman Moylan Consulting Engineers Limited and is  
 issued on the condition that it is not copied, reproduced, retained or disclosed to any unauthorized person, either  
 wholly or in part without the consent in writing of  
 Waterman Moylan Consulting Engineers Limited  
 Block 5 East Point Business Park, Dublin D03 H3F4 Ireland  
 T: +353 1 664 8900

- NOTES:
- DO NOT SCALE. USE FIGURED DIMENSIONS ONLY.
  - THIS DRAWING IS TO BE READ IN CONJUNCTION WITH ALL OTHER RELEVANT ARCHITECTURAL AND ENGINEERING DRAWINGS.

**LEGEND**

- INDICATES PROPOSED ROAD SURFACING - TYPE 1
- INDICATES PROPOSED ROAD SURFACING - TYPE 2
- INDICATES PROPOSED FOOTPATH
- INDICATES PROPOSED CYCLETRACK - OFF ROAD
- INDICATES PROPOSED GRASS VERGE
- INDICATES TRANSMISSION GAS PIPE (HIGH PRESSURE)

**NOTE:**  
 IT IS THE CONTRACTORS RESPONSIBILITY TO LIAISE WITH ESB/EIR TO REMOVE/RELOCATE OVERHEAD CABLES/POLES WHICH ARE OBSTRUCTING THE WORKS.

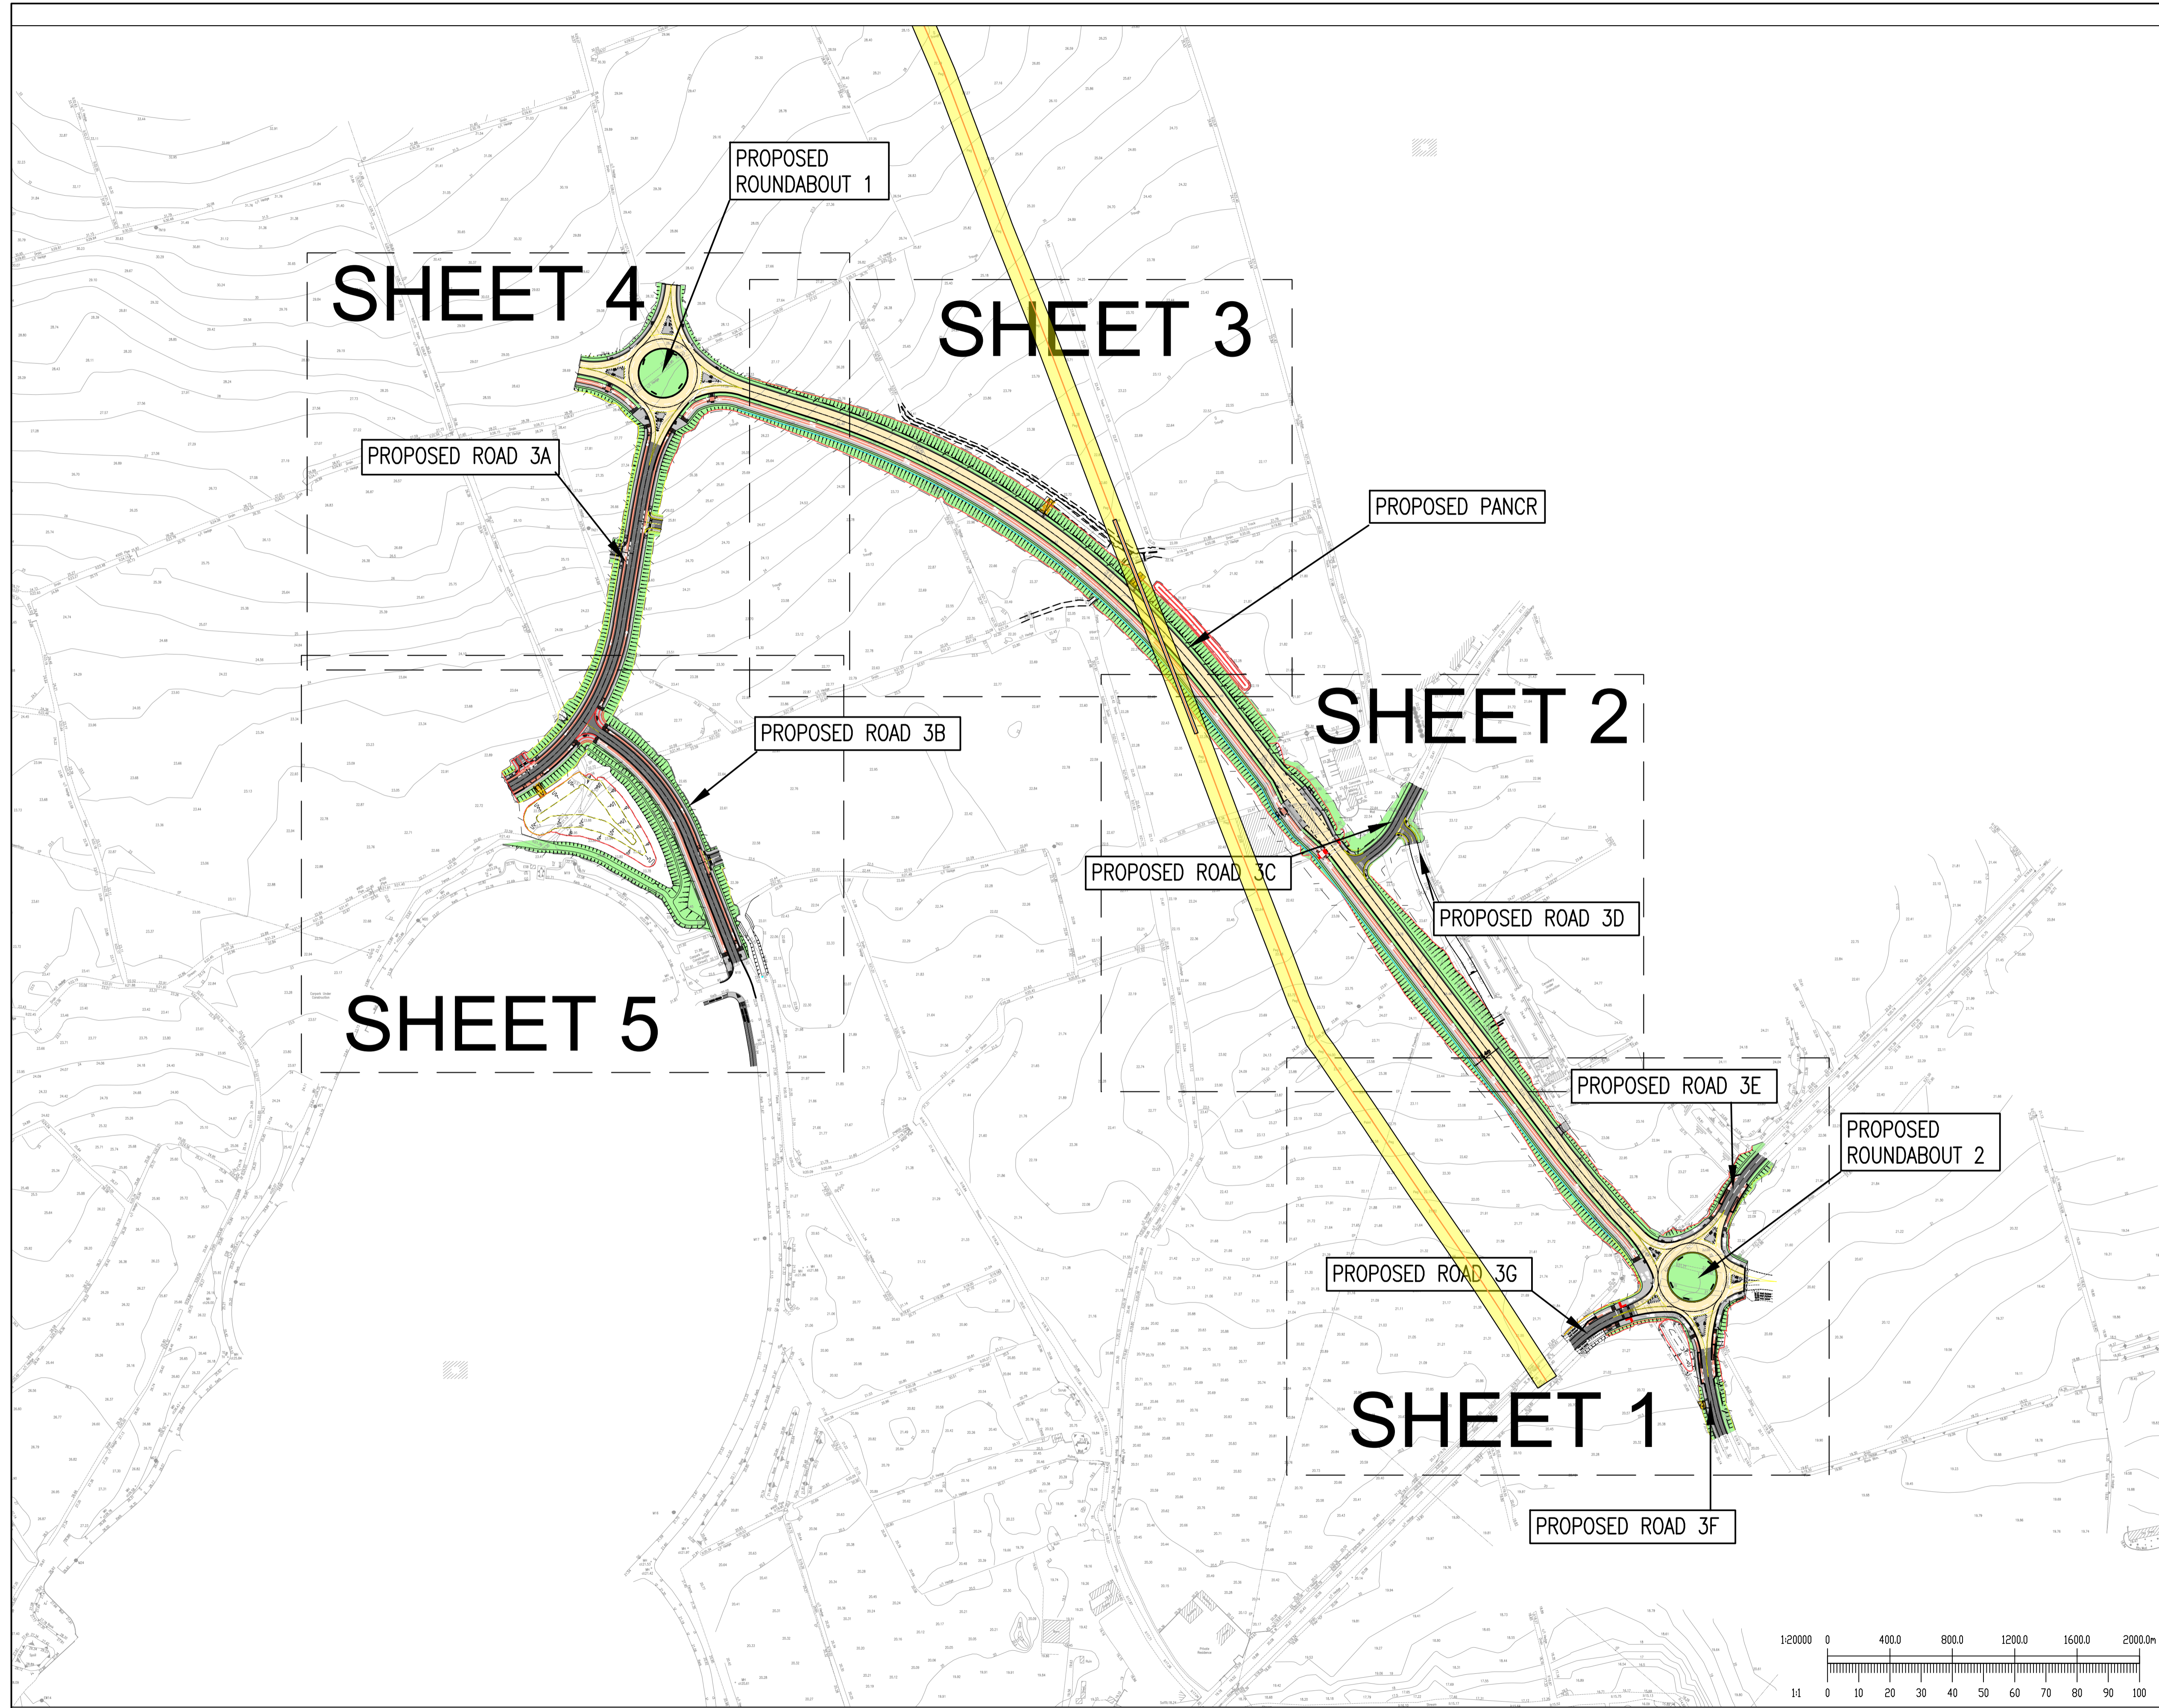

PLAN VIEW - PROPOSED ROADS LAYOUT AND LEVELS - GENERAL ARRANGEMENT PLAN  
 SCALE 1:2000 ©A1

Rev	Date	Description	By	CHK
1	26/03/26	ISSUED FOR CONSTRUCTION	GB	JG

Project: PORT ACCESS NORTHERN CROSS ROUTE PHASE 2 DROGHEDA, CO. LOUTH

Title: ROADS LAYOUT GENERAL ARRANGEMENT PLAN

Client: MURPHY HOMES LTD



BLOCK 5, EASTPOINT BUSINESS PARK, ALFIE BYRNE ROAD, DUBLIN D03 H3F4 IRELAND. Tel: (01) 664 8900  
 Email: info@waterman-moylan.ie www.waterman-moylan.ie

Status: FOR CONSTRUCTION

Designed By: J.G.	Approved: J.G.	Waterman Ref: 24-122
Drawn By: G.Byrne	Date: MARCH 2026	Scales: @ A1 AS SHOWN

Project	Originator	Volume	Level	Type	Role	Number	Revision
PAN - WAT - ZZ - XX - DR - C - C005							-

Drawing Location: N:\Projects\2024\122 PANCR Phase 2 Drawings\Waterman Moylan\Civil\Construction\Ahead Drawing\PAN-WAT-ZZ-XX-DR-C-C005-Roads Layout CA Plan.dwg  
 Date: Mar 23, 2026 - 3:46pm