



© CYAL50510753  
 © Tailte Éireann - Surveying.

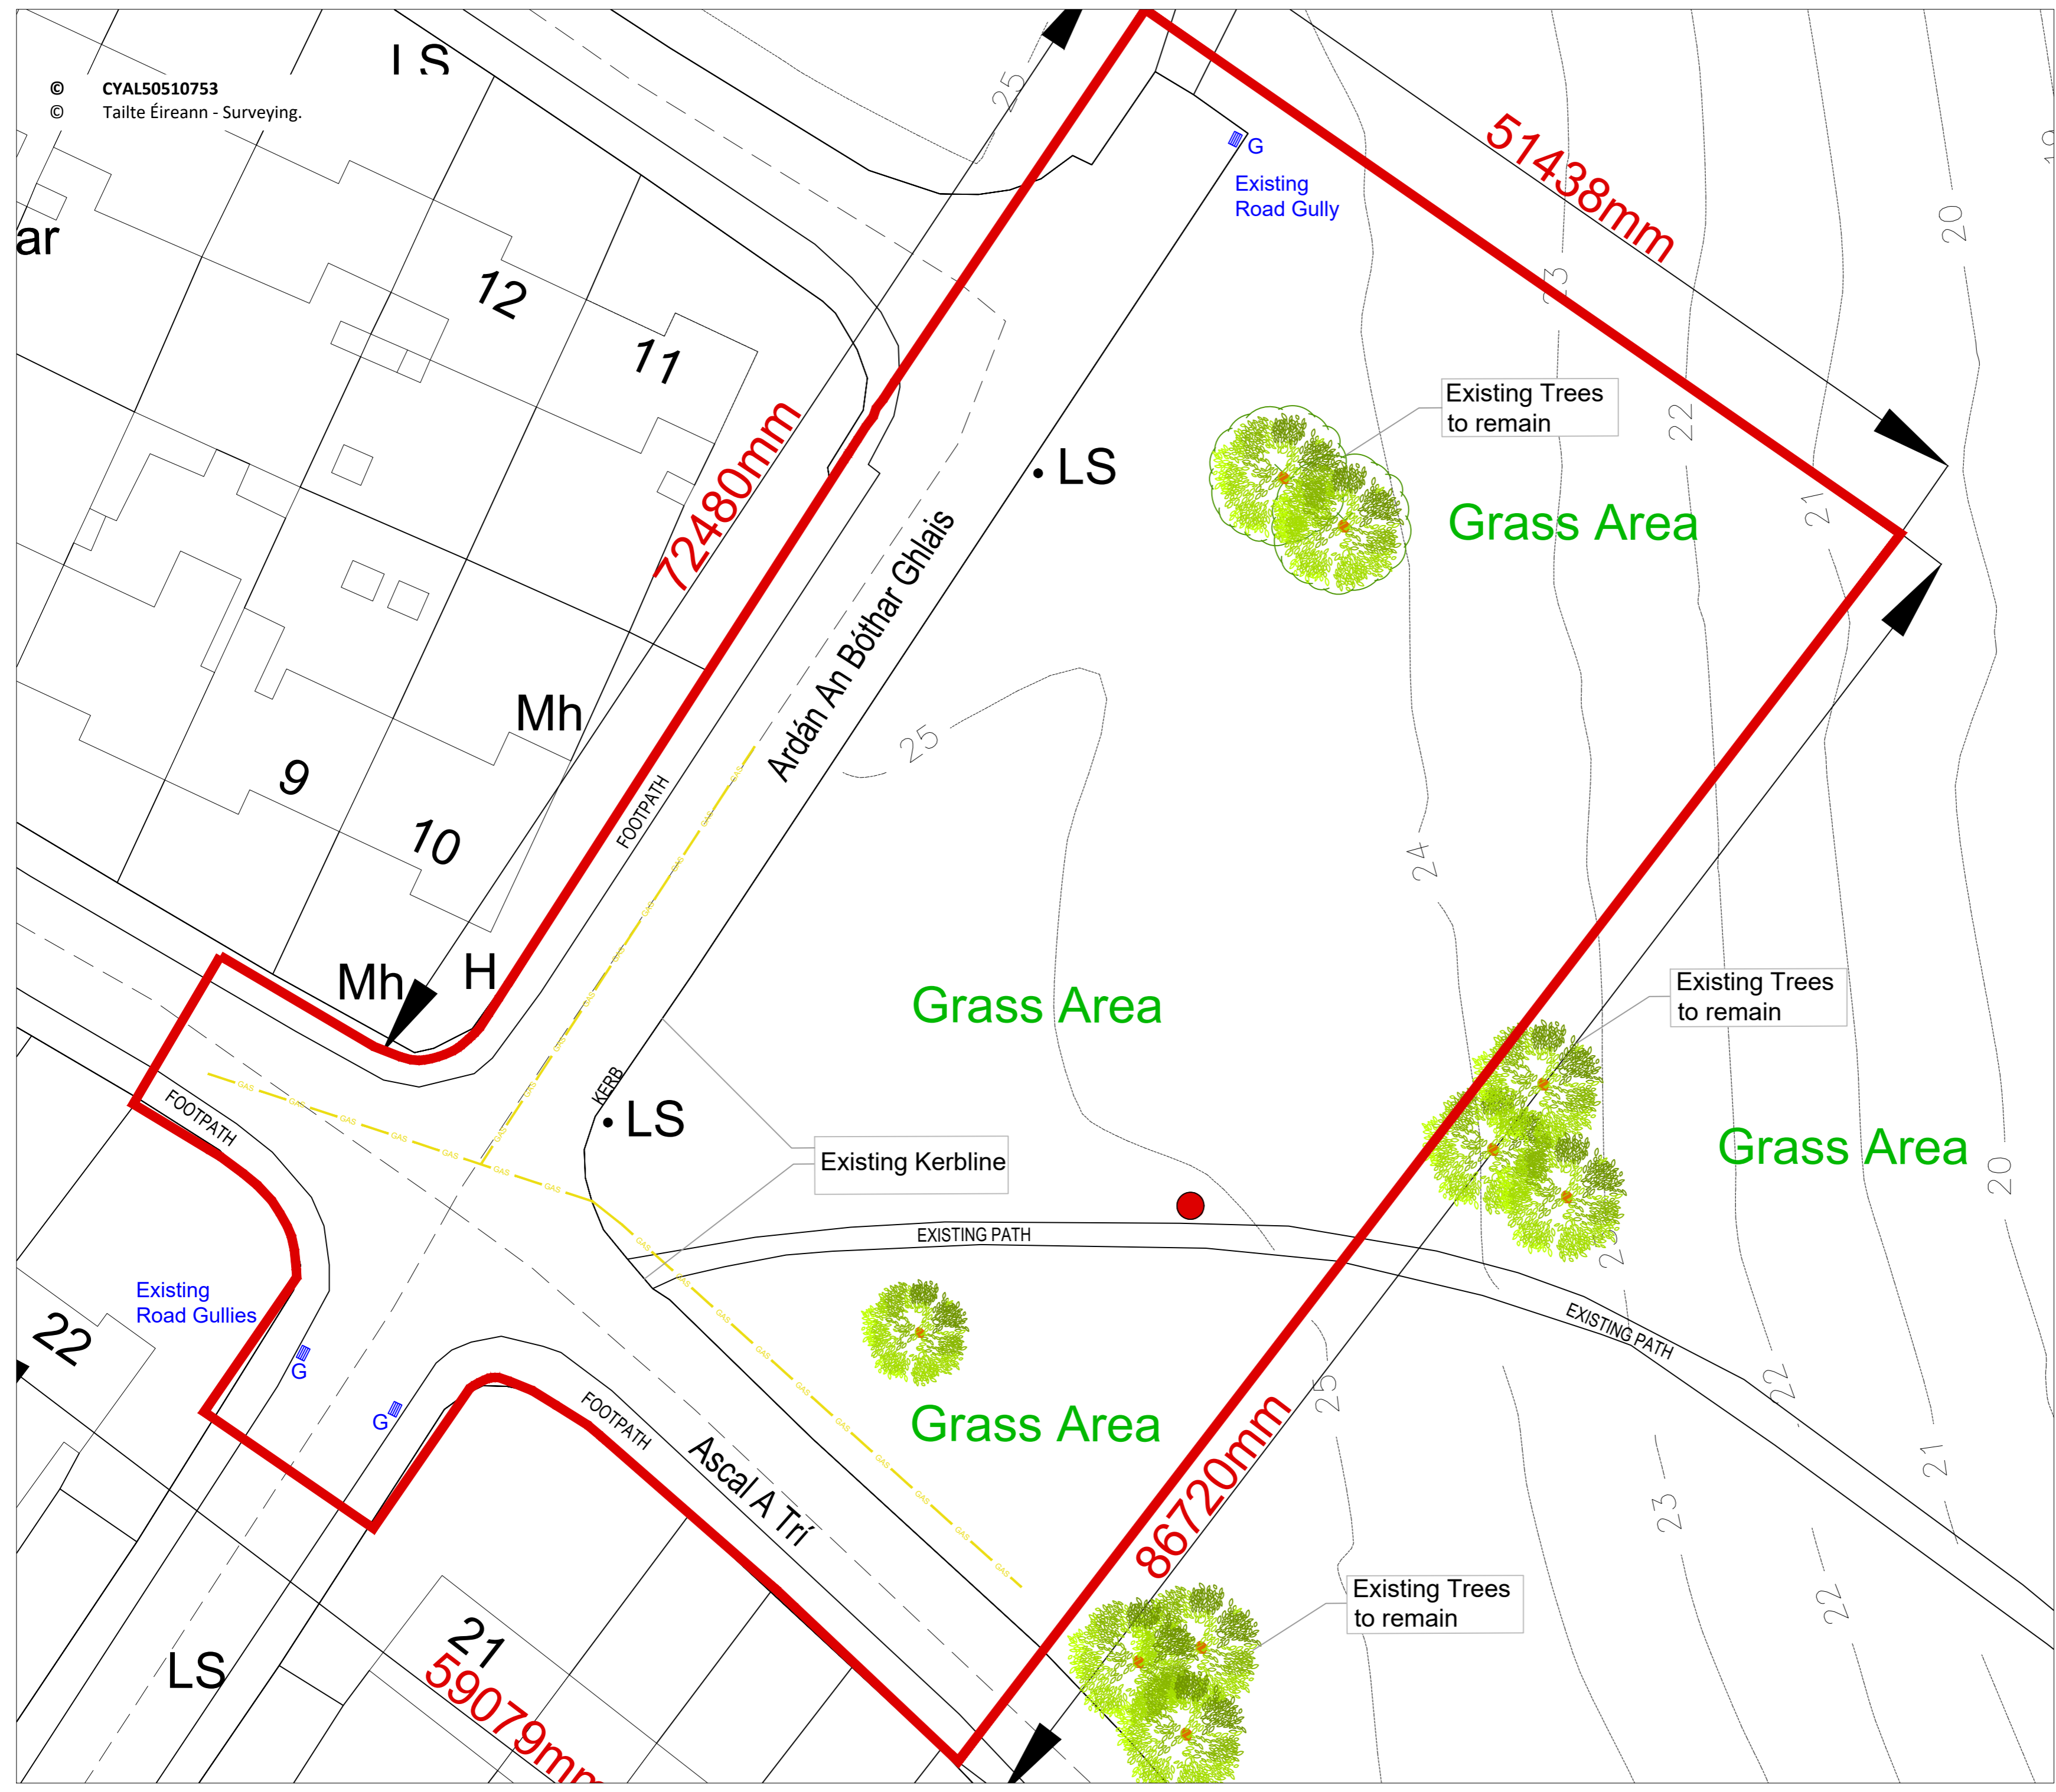

NOTES :



Key: — SITE LOCATION OF WORKS OUTLINED IN RED

0.435 HECTARES

**COMHAIRLE CONTAE LÚ  
 LOUTH COUNTY COUNCIL**

MILLENNIUM CENTRE,  
 SAINT ALPHONSUS ROAD,  
 DUNDALK,  
 CO. LOUTH,  
 A91 KFW6. Phone: +353 42 9335457  
 Email: info@louthcoco.ie

PROJECT TITLE :  
**PART 8 - PLAYGROUND PROJECT,  
 THE GLEN, DROGHEDA,  
 CO LOUTH.**

DRAWING TITLE :  
**EXISTING SITE LAYOUT**

Scale: 1:250	Sheet size: A2
Drawn by: KM	Chk by: CK
OS ref: CYAL50510753	
(N):1 Infra:1 Regen team:DRCD:CDT:02 File ref: Projects Delivery:The Glen:Design Concept:	
Date:	16.03.2026
Issued for:	DISCUSSION ONLY
Revision:	0
Drawing no:	LCC-GLEN-DRG-2.0