

AMENDMENTS	
REVISION A	

The Original of this drawing was produced in colour - a monochrome copy should not be relied upon.



**J M McCONVILLE
+ ASSOCIATES**
ARBORICULTURAL CONSULTANTS

PROJECT: Proposed development of Carlingford Lough Greenway

DRAWING TITLE: Tree Retention - Removal Plan

DRAWING STATUS: Planning

Drawn by: J McConville Chd By: J McConville

Date: May 2019 Scale: 1:500 @ A1

Job No. 4382 Drawing No. 4382/19/001

Grange, Dunboyne
Co. Meath
Tel: ++353 (1) 8251718
E-mail: info@jmccconville.com



AMENDMENTS
REVISION A

The Original of this drawing was produced in colour - a monochrome copy should not be relied upon.



LEGEND

	TREES TO BE RETAINED
	TREES TO BE REMOVED

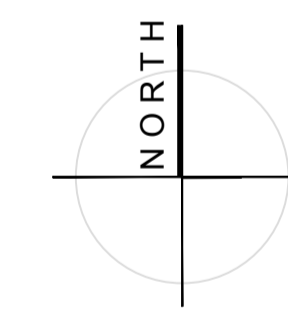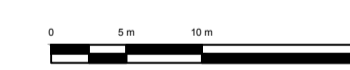

J M McCONVILLE + ASSOCIATES

ARBORICULTURAL CONSULTANTS

PROJECT: Proposed development of
Carlingford Lough Greenway

DRAWING TITLE: Tree Retention - Removal
Plan

DRAWING STATUS: Planning

Drawn by: J McConville Chd By: J McConville

Date: May 2019 Scale: 1:500 @ A1

Job No. 4382 Drawing No. 4382/19/010

Grange, Dunbooyne
Co. Meath

Tel: ++353 (1) 8251718
E-mail: info@joemcconville.com



AMENDMENTS
REVISION A

The Original of this drawing was produced in colour - a monochrome copy should not be relied upon.



LEGEND

	TREES TO BE RETAINED
	TREES TO BE REMOVED

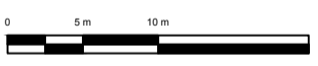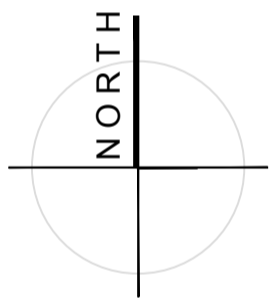

**J M McCONVILLE
+ ASSOCIATES**

ARBORICULTURAL CONSULTANTS

PROJECT: Proposed development of
Carlingford Lough Greenway

DRAWING TITLE: Tree Retention - Removal
Plan

DRAWING STATUS: Planning

Drawn by: J McConville Ckd By: J McConville

Date: May 2019 Scale: 1:500 @ A1



Job No. 4382 Drawing No. 4382/19/011




Grange, Dunboyne
Co. Meath

Tel: ++353 (1) 8251718
E-mail: info@joemcconville.com

AMENDMENTS
REVISION A

The Original of this drawing was produced in colour - a monochrome copy should not be relied upon.

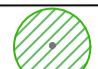LEGEND	
	TREES TO BE RETAINED
	TREES TO BE REMOVED

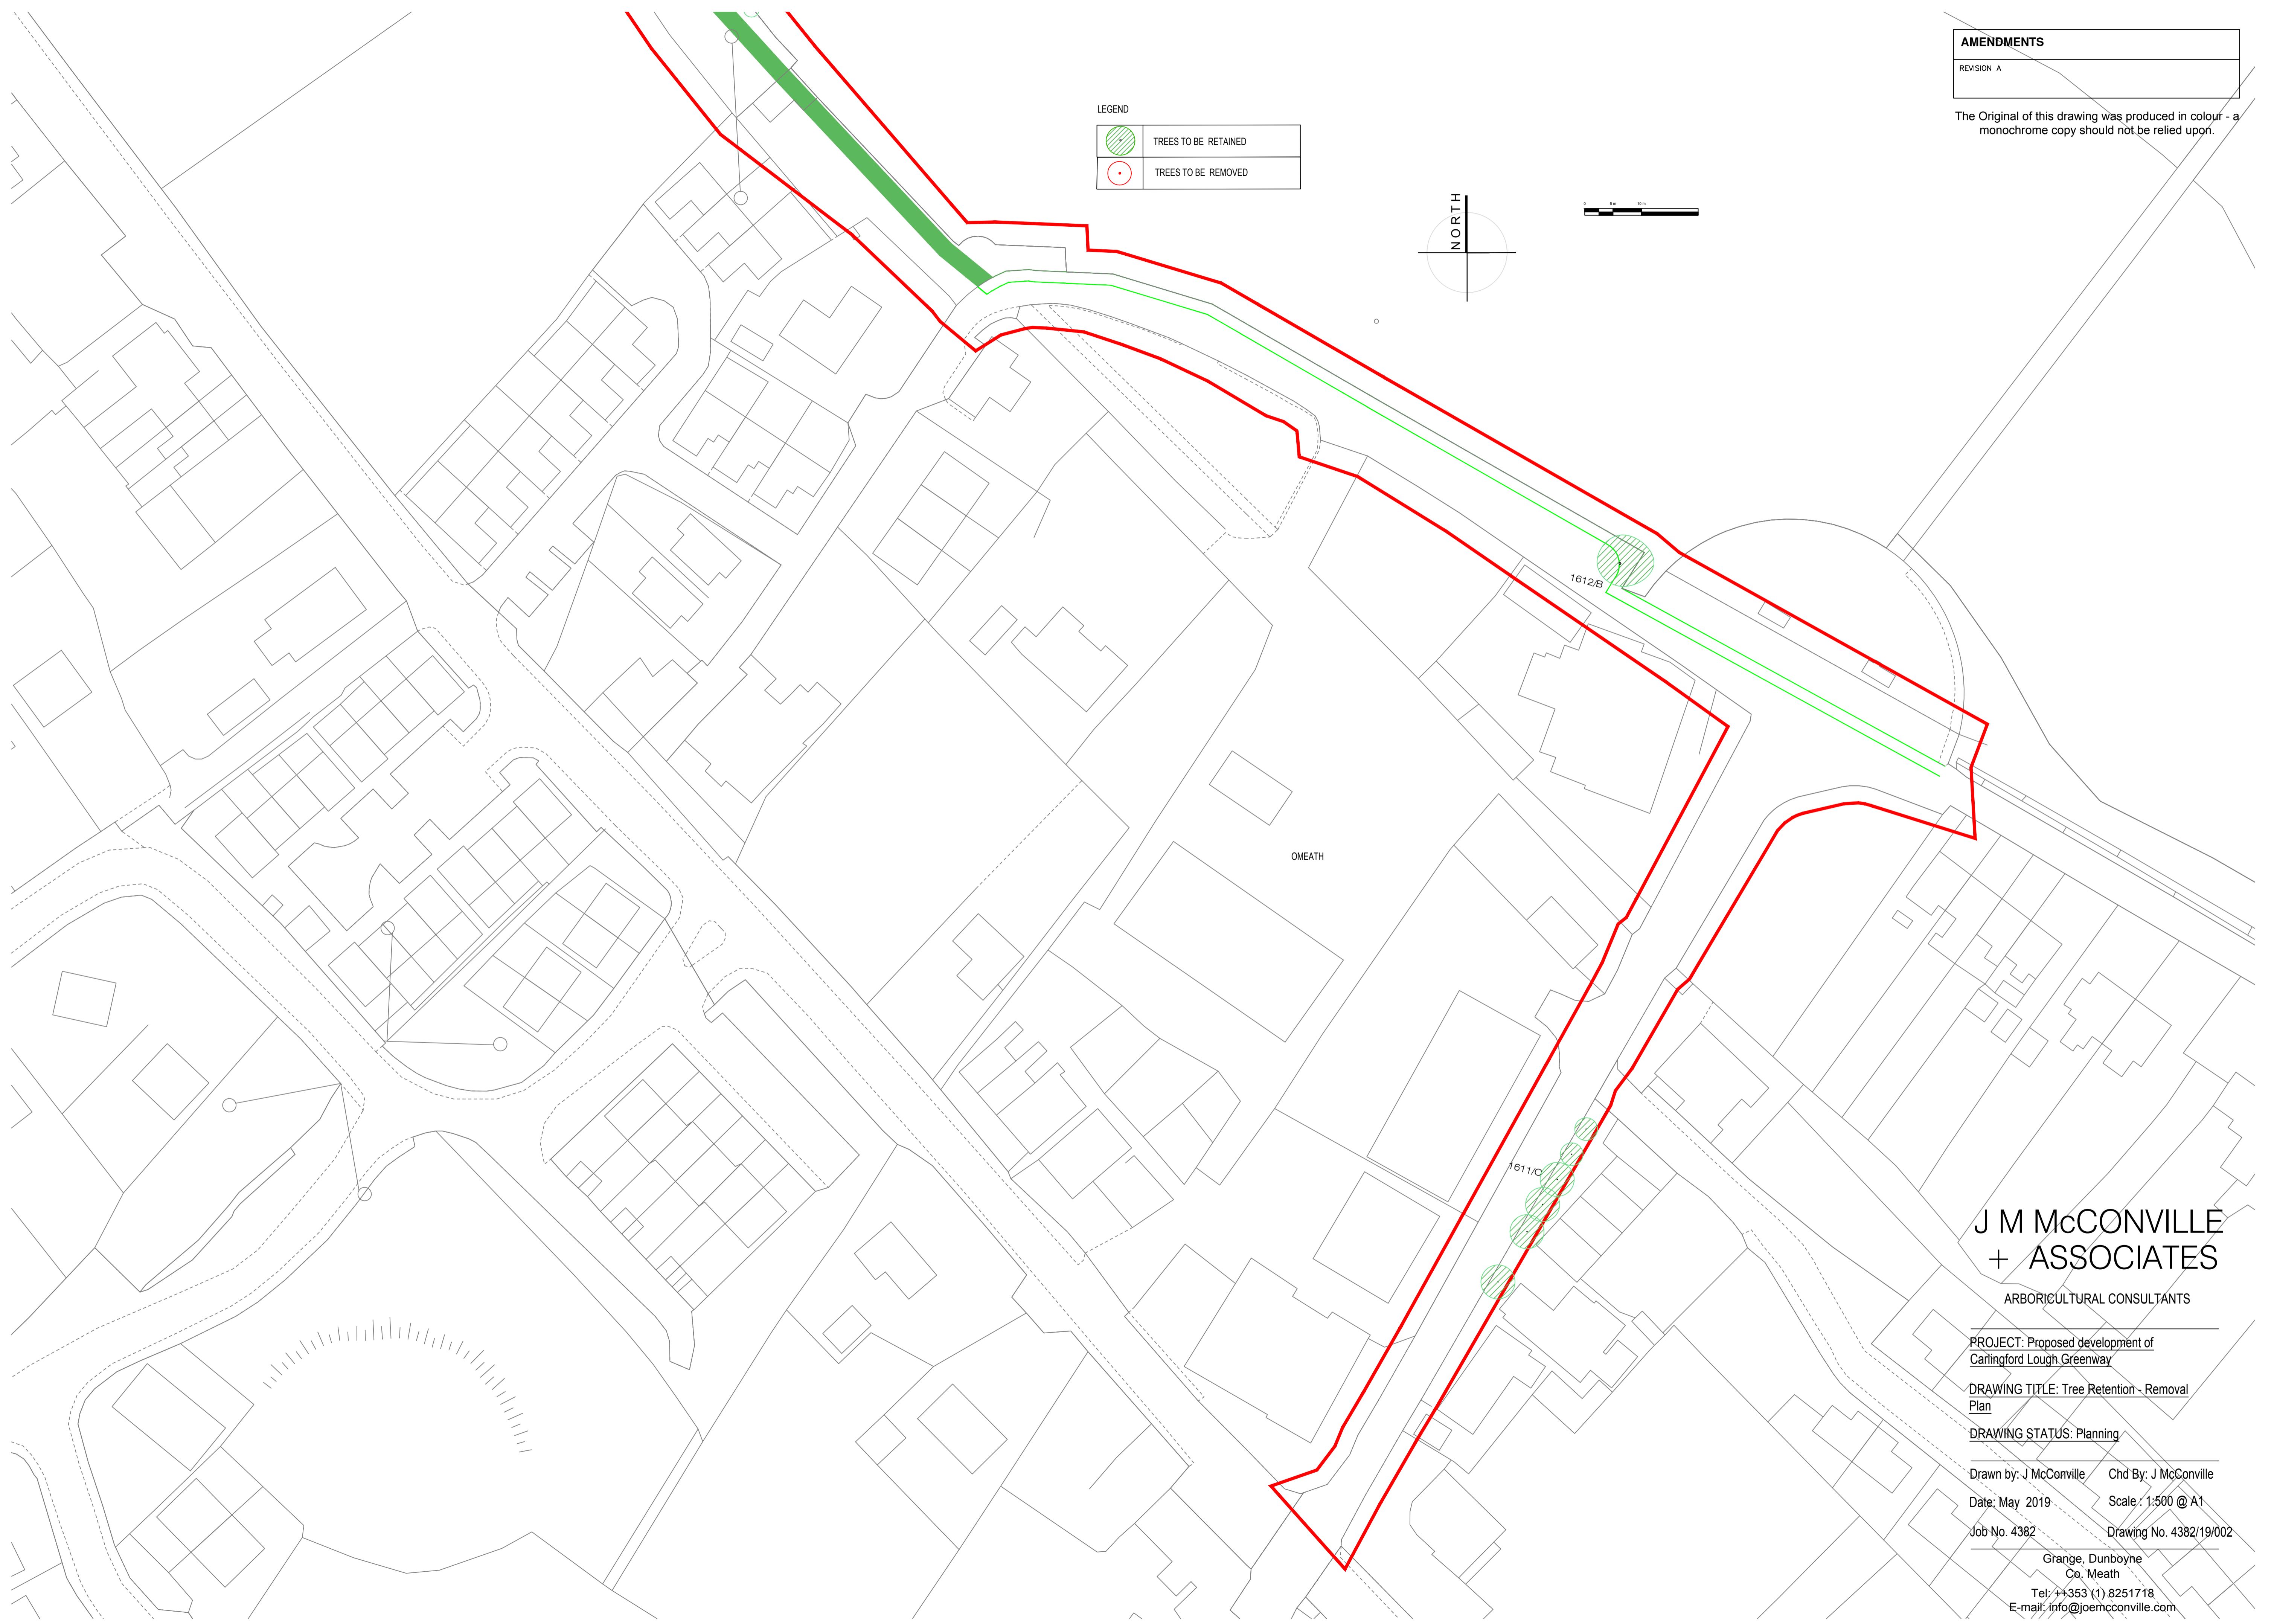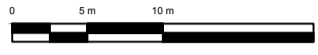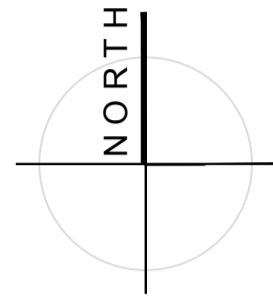

**J M McCONVILLE
+ ASSOCIATES**

ARBORICULTURAL CONSULTANTS

PROJECT: Proposed development of
Carlingford Lough Greenway

DRAWING TITLE: Tree Retention - Removal
Plan

DRAWING STATUS: Planning

Drawn by: J McConville Chd By: J McConville

Date: May 2019 Scale: 1:500 @ A1

Job No. 4382 Drawing No. 4382/19/002

Grange, Dunboyne
Co. Meath
Tel: +353 (1) 8251718
E-mail: info@joemcconville.com

AMENDMENTS



REVISION A

The Original of this drawing was produced in colour - a monochrome copy should not be relied upon.



LEGEND

	TREES TO BE RETAINED
	TREES TO BE REMOVED

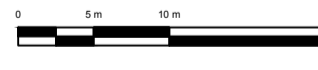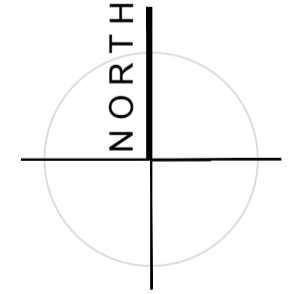

J M McCONVILLE + ASSOCIATES

ARBORICULTURAL CONSULTANTS

PROJECT: Proposed development of
Carlingford Lough Greenway

DRAWING TITLE: Tree Retention - Removal
Plan

DRAWING STATUS: Planning

Drawn by: J McConville Chd By: J McConville


Date: May 2019 Scale : 1:500 @ A1

Job No. 4382 Drawing No. 4382/19/003

Grange, Dunboyne
Co. Meath
Tel: ++353 (1) 8251718
E-mail: info@joemconville.com

AMENDMENTS
REVISION A

The Original of this drawing was produced in colour - a monochrome copy should not be relied upon.

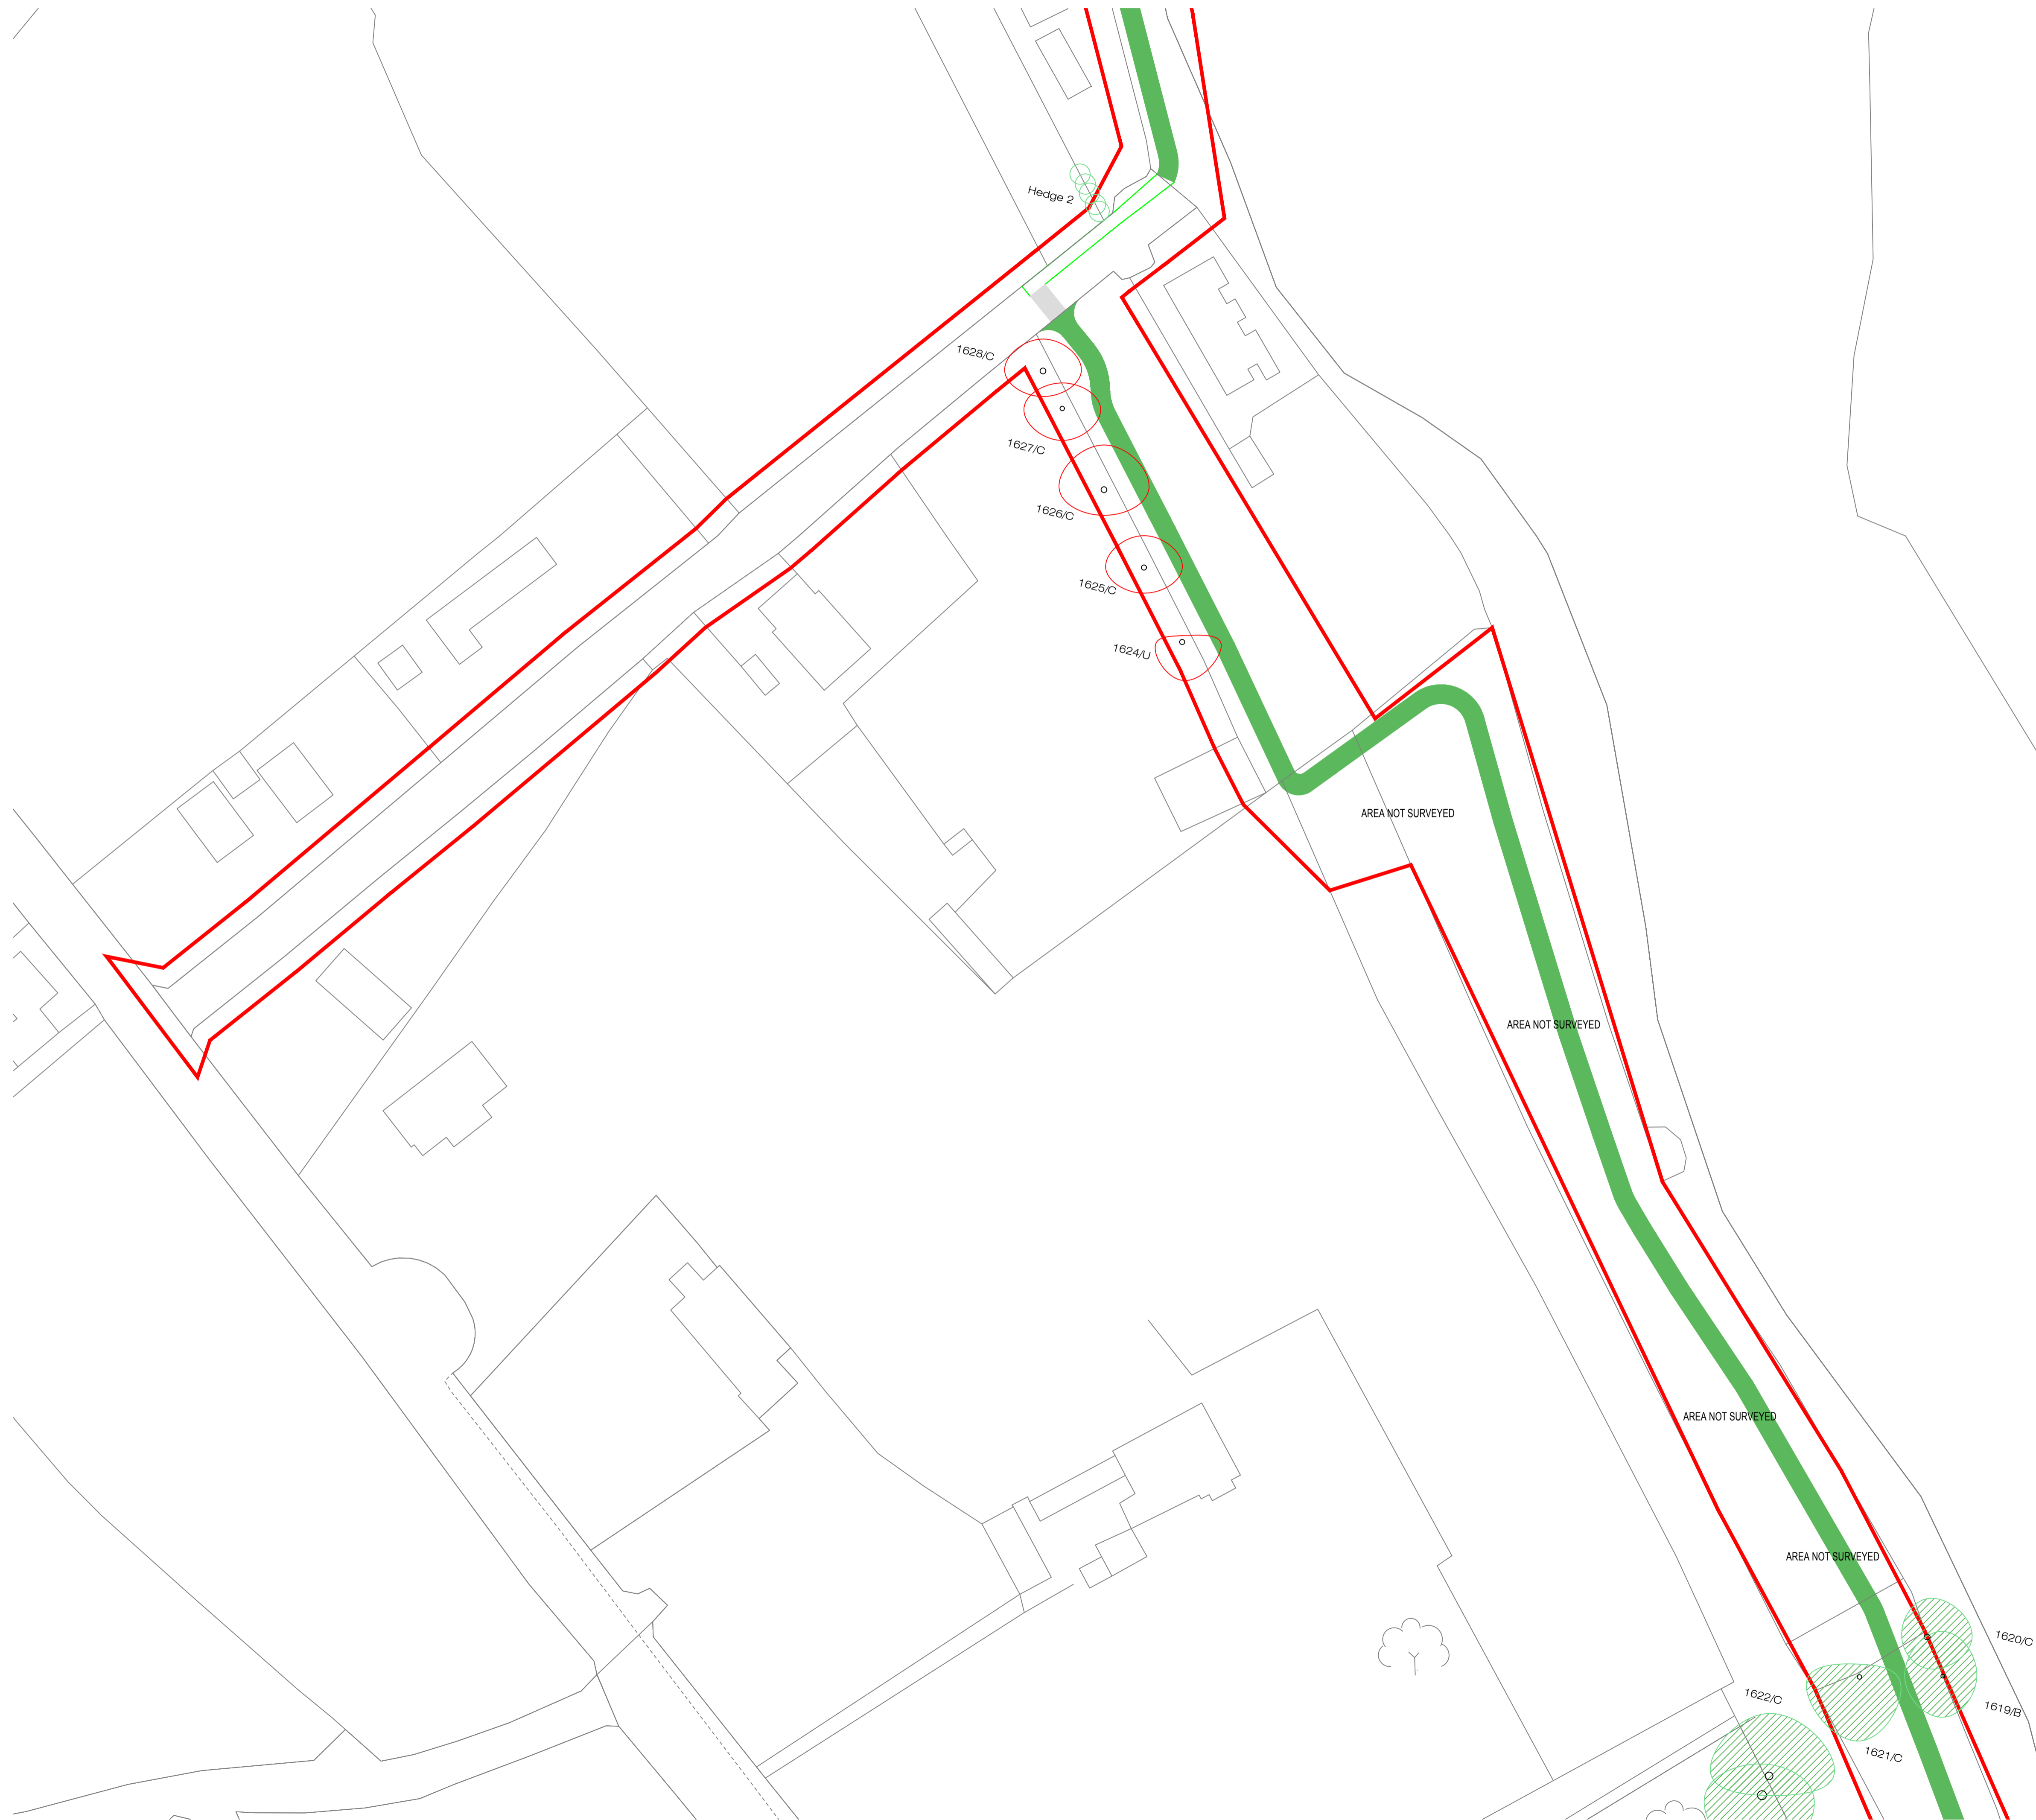

J M McCONVILLE + ASSOCIATES

ARBORICULTURAL CONSULTANTS

PROJECT: Proposed development of
Carlingford Lough Greenway

DRAWING TITLE: Tree Retention - Removal
Plan

DRAWING STATUS: Planning

Drawn by: J McConville Chd By: J McConville

Date: May 2019 Scale : 1:500 @ A1

Job No. 4382 Drawing No. 4382/19/004

Grange, Dunboyne
Co. Meath

Tel: ++353 (1) 8251718
E-mail: info@joemcconville.com







AMENDMENTS

REVISION A

The Original of this drawing was produced in colour - a monochrome copy should not be relied upon.

LEGEND

	TREES TO BE RETAINED
	TREES TO BE REMOVED

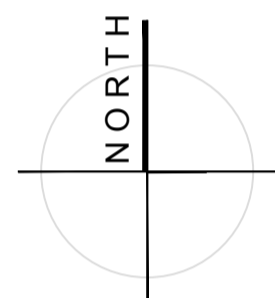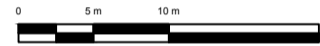

**J M McCONVILLE
+ ASSOCIATES**

ARBORICULTURAL CONSULTANTS

PROJECT: Proposed development of
Carlingford Lough Greenway

DRAWING TITLE: Tree Retention - Removal
Plan

DRAWING STATUS: Planning

Drawn by: J McConville Chd By: J McConville

Date: May 2019 Scale : 1:500 @ A1


Job No. 4382 Drawing No. 4382/19/005

Grange, Dunboyne
Co. Meath
Tel: ++353 (1) 8251718
E-mail: info@joemconville.com

AMENDMENTS

REVISION A September 2019 change of route

The Original of this drawing was produced in colour - a monochrome copy should not be relied upon.

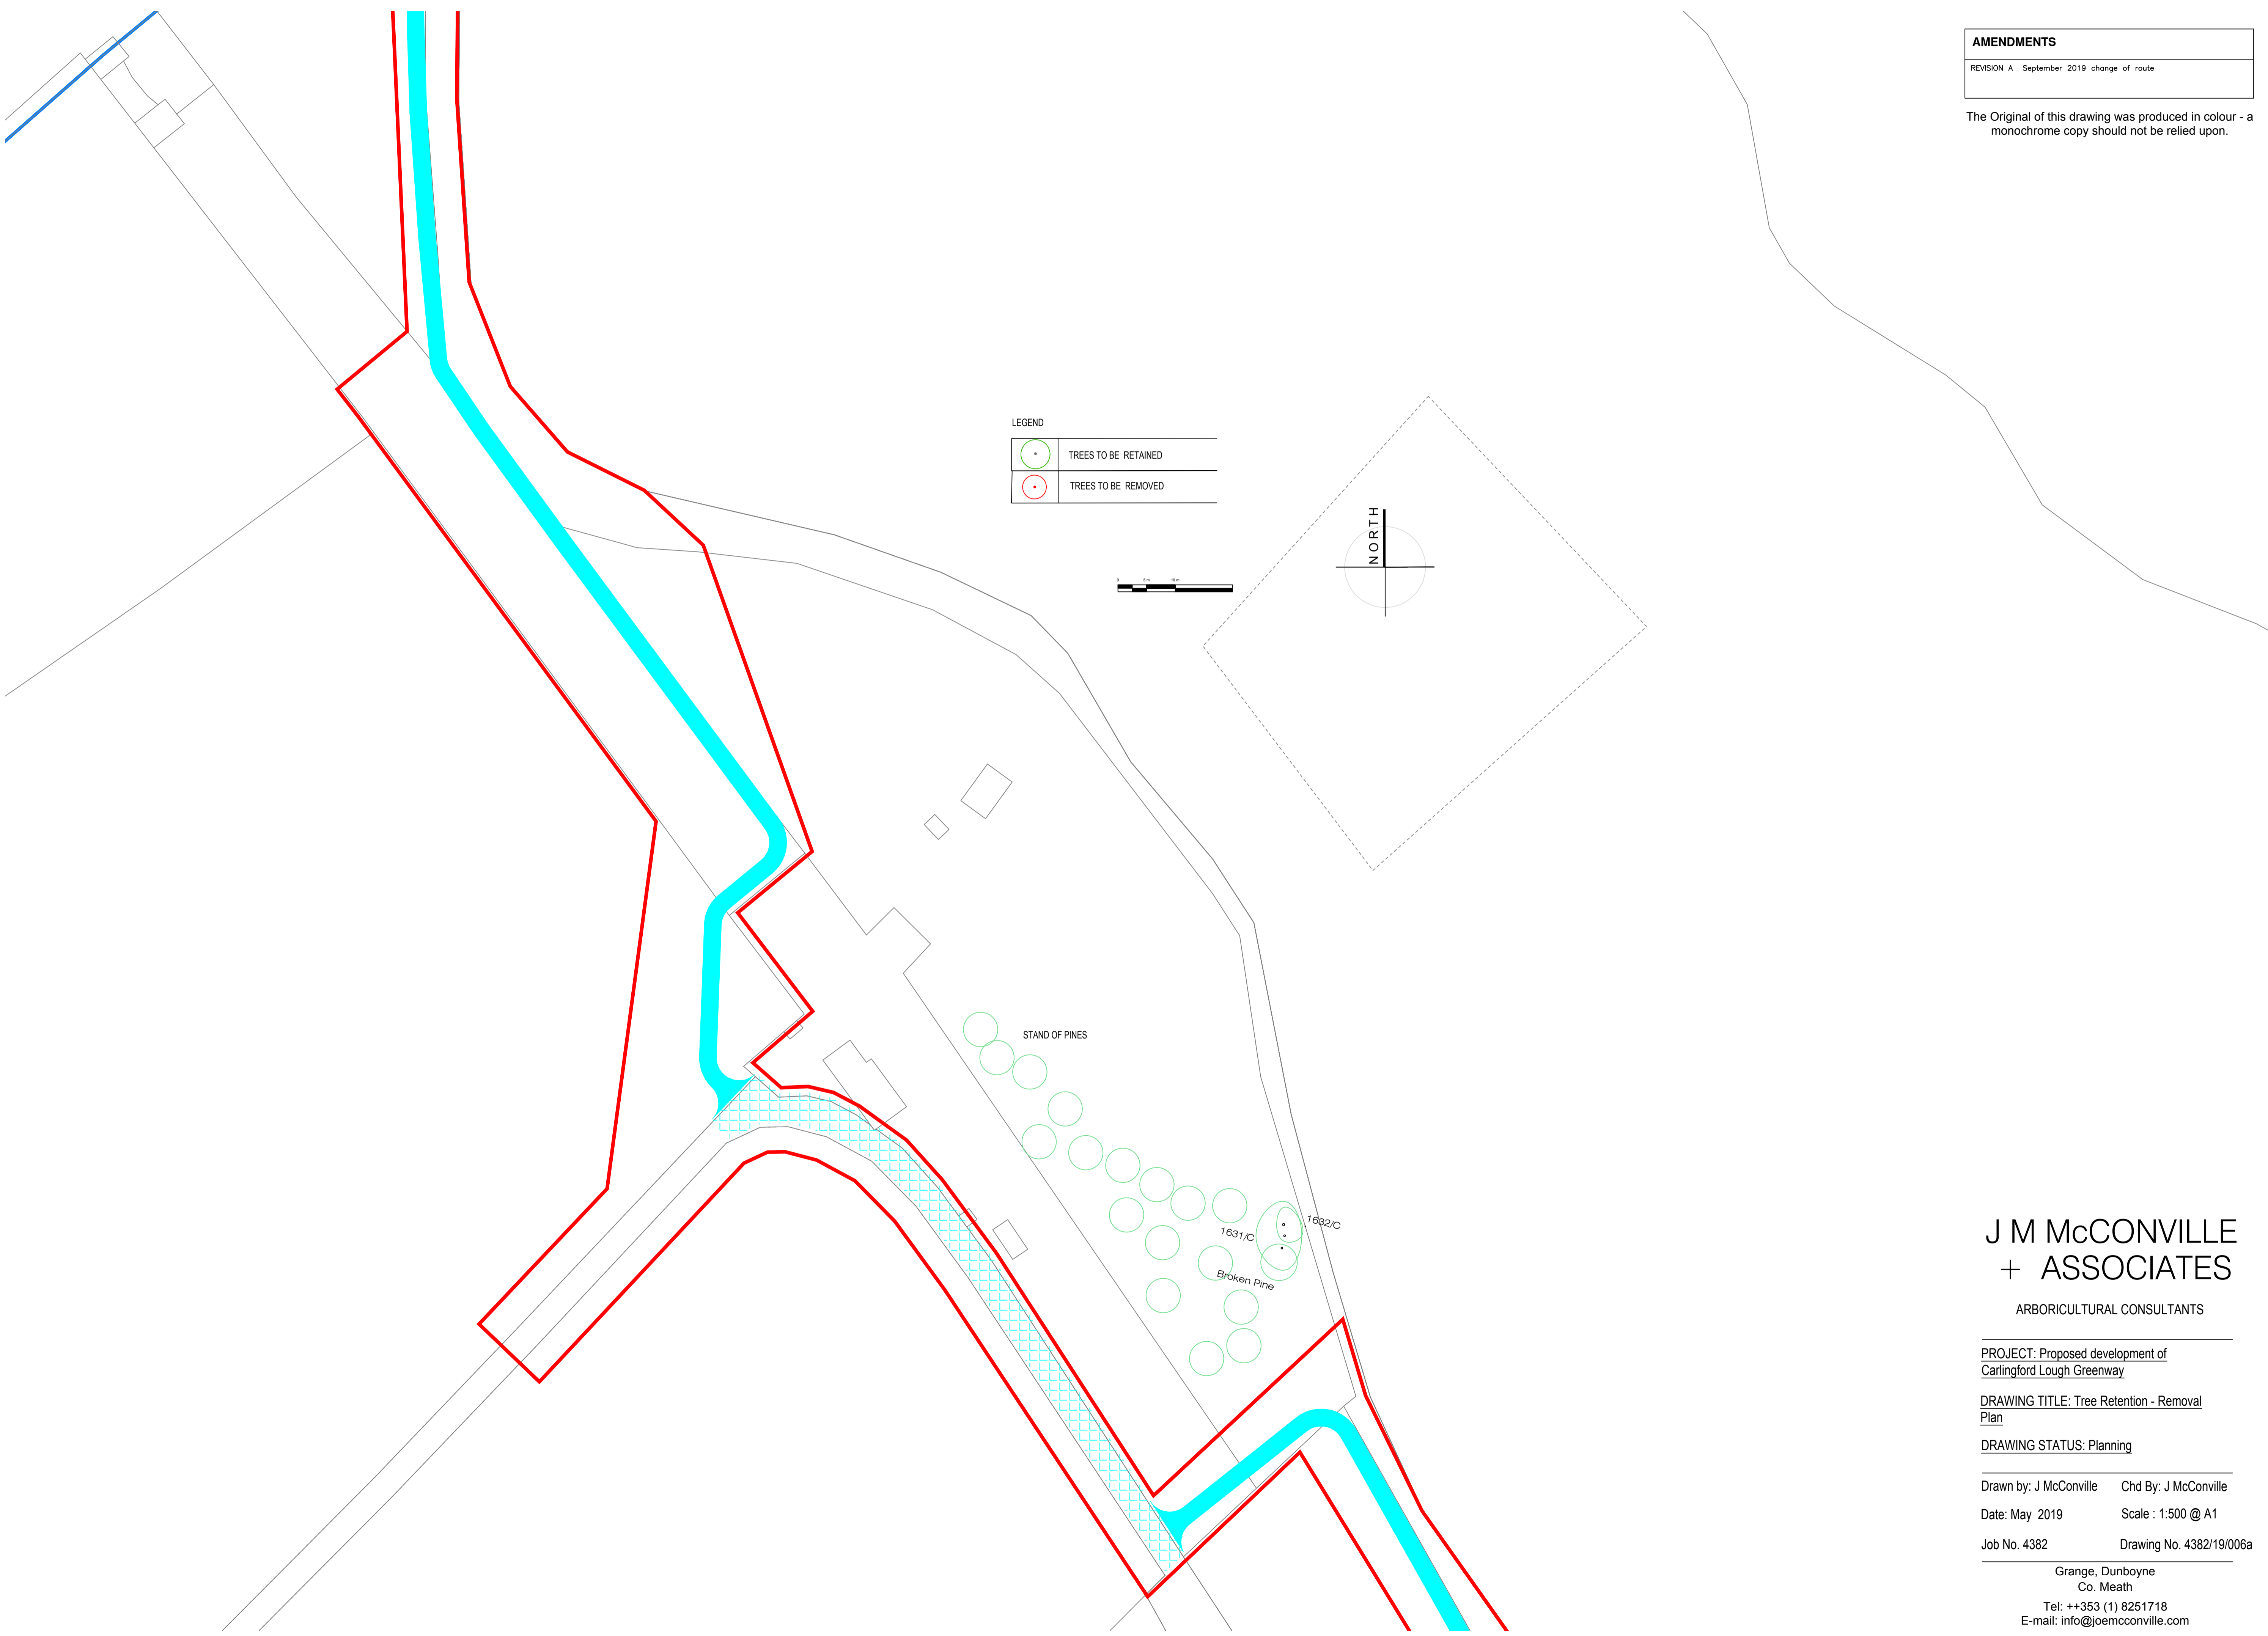

**J M McCONVILLE
+ ASSOCIATES**

ARBORICULTURAL CONSULTANTS

PROJECT: Proposed development of
Carlingford Lough Greenway

DRAWING TITLE: Tree Retention - Removal
Plan

DRAWING STATUS: Planning

Drawn by: J McConville Chd By: J McConville

Date: May 2019 Scale : 1:500 @ A1


Job No. 4382 Drawing No. 4382/19/006a

Grange, Dunboyne
Co. Meath
Tel: ++353 (1) 8251718
E-mail: info@joemconville.com

AMENDMENTS



REVISION A September 2019 change of route

The Original of this drawing was produced in colour - a monochrome copy should not be relied upon.

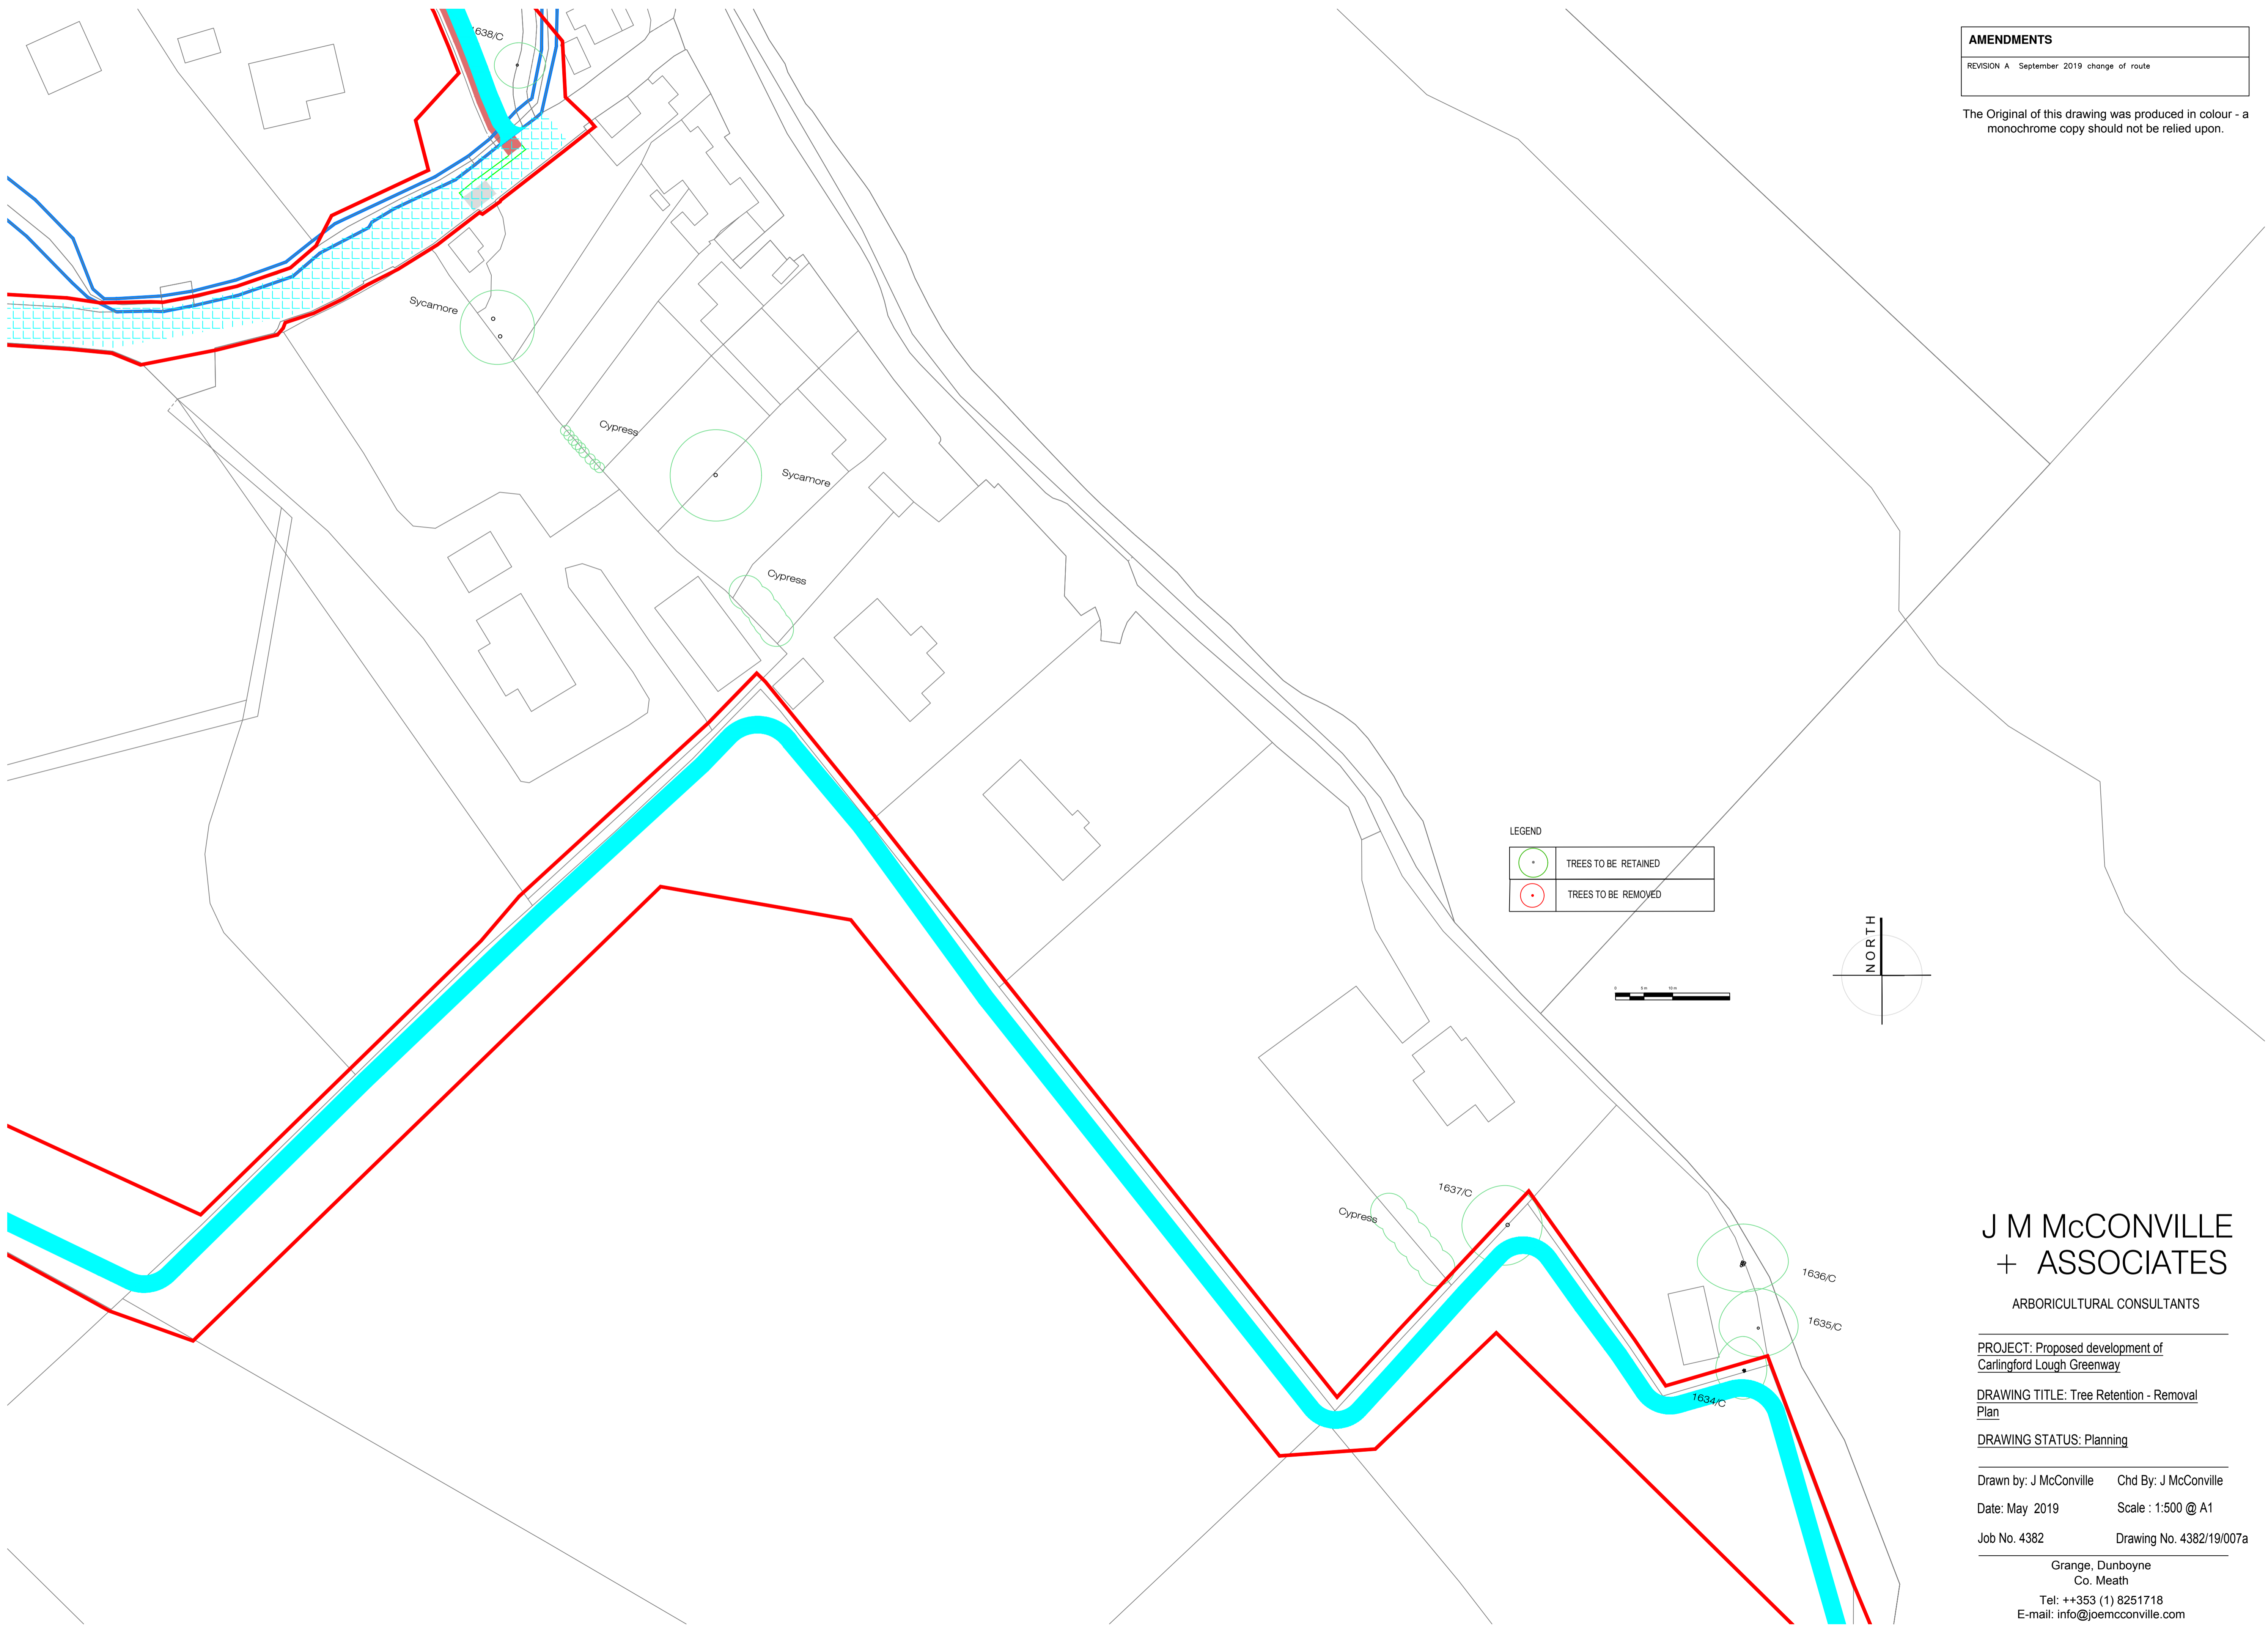

LEGEND

	TREES TO BE RETAINED
	TREES TO BE REMOVED

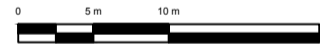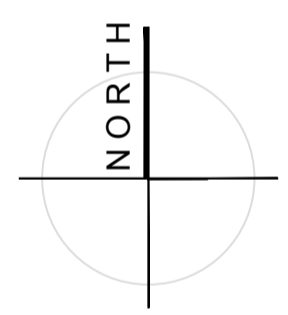

**J M McCONVILLE
+ ASSOCIATES**

ARBORICULTURAL CONSULTANTS

PROJECT: Proposed development of
Carlingford Lough Greenway

DRAWING TITLE: Tree Retention - Removal
Plan

DRAWING STATUS: Planning

Drawn by: J McConville Chd By: J McConville

Date: May 2019 Scale: 1:500 @ A1

Job No. 4382 Drawing No. 4382/19/007a

Grange, Dunboyne
Co. Meath
Tel: ++353 (1) 8251718
E-mail: info@joemconville.com

AMENDMENTS

REVISION A September 2019 change-of-route

The Original of this drawing was produced in colour - a monochrome copy should not be relied upon.



**J M McCONVILLE
+ ASSOCIATES**

ARBORICULTURAL CONSULTANTS

PROJECT: Proposed development of
Carlingford Lough Greenway

DRAWING TITLE: Tree Retention - Removal
Plan

DRAWING STATUS: Planning

Drawn by: J McConville Chd By: J McConville

Date: May 2019 Scale: 1:500 @ A1

Job No. 4382 Drawing No. 4382/19/0070


Grange, Dunboyne
Co. Meath

Tel: ++353 (1) 8251718
E-mail: info@joemconville.com

AMENDMENTS

REVISION A

The Original of this drawing was produced in colour - a monochrome copy should not be relied upon.

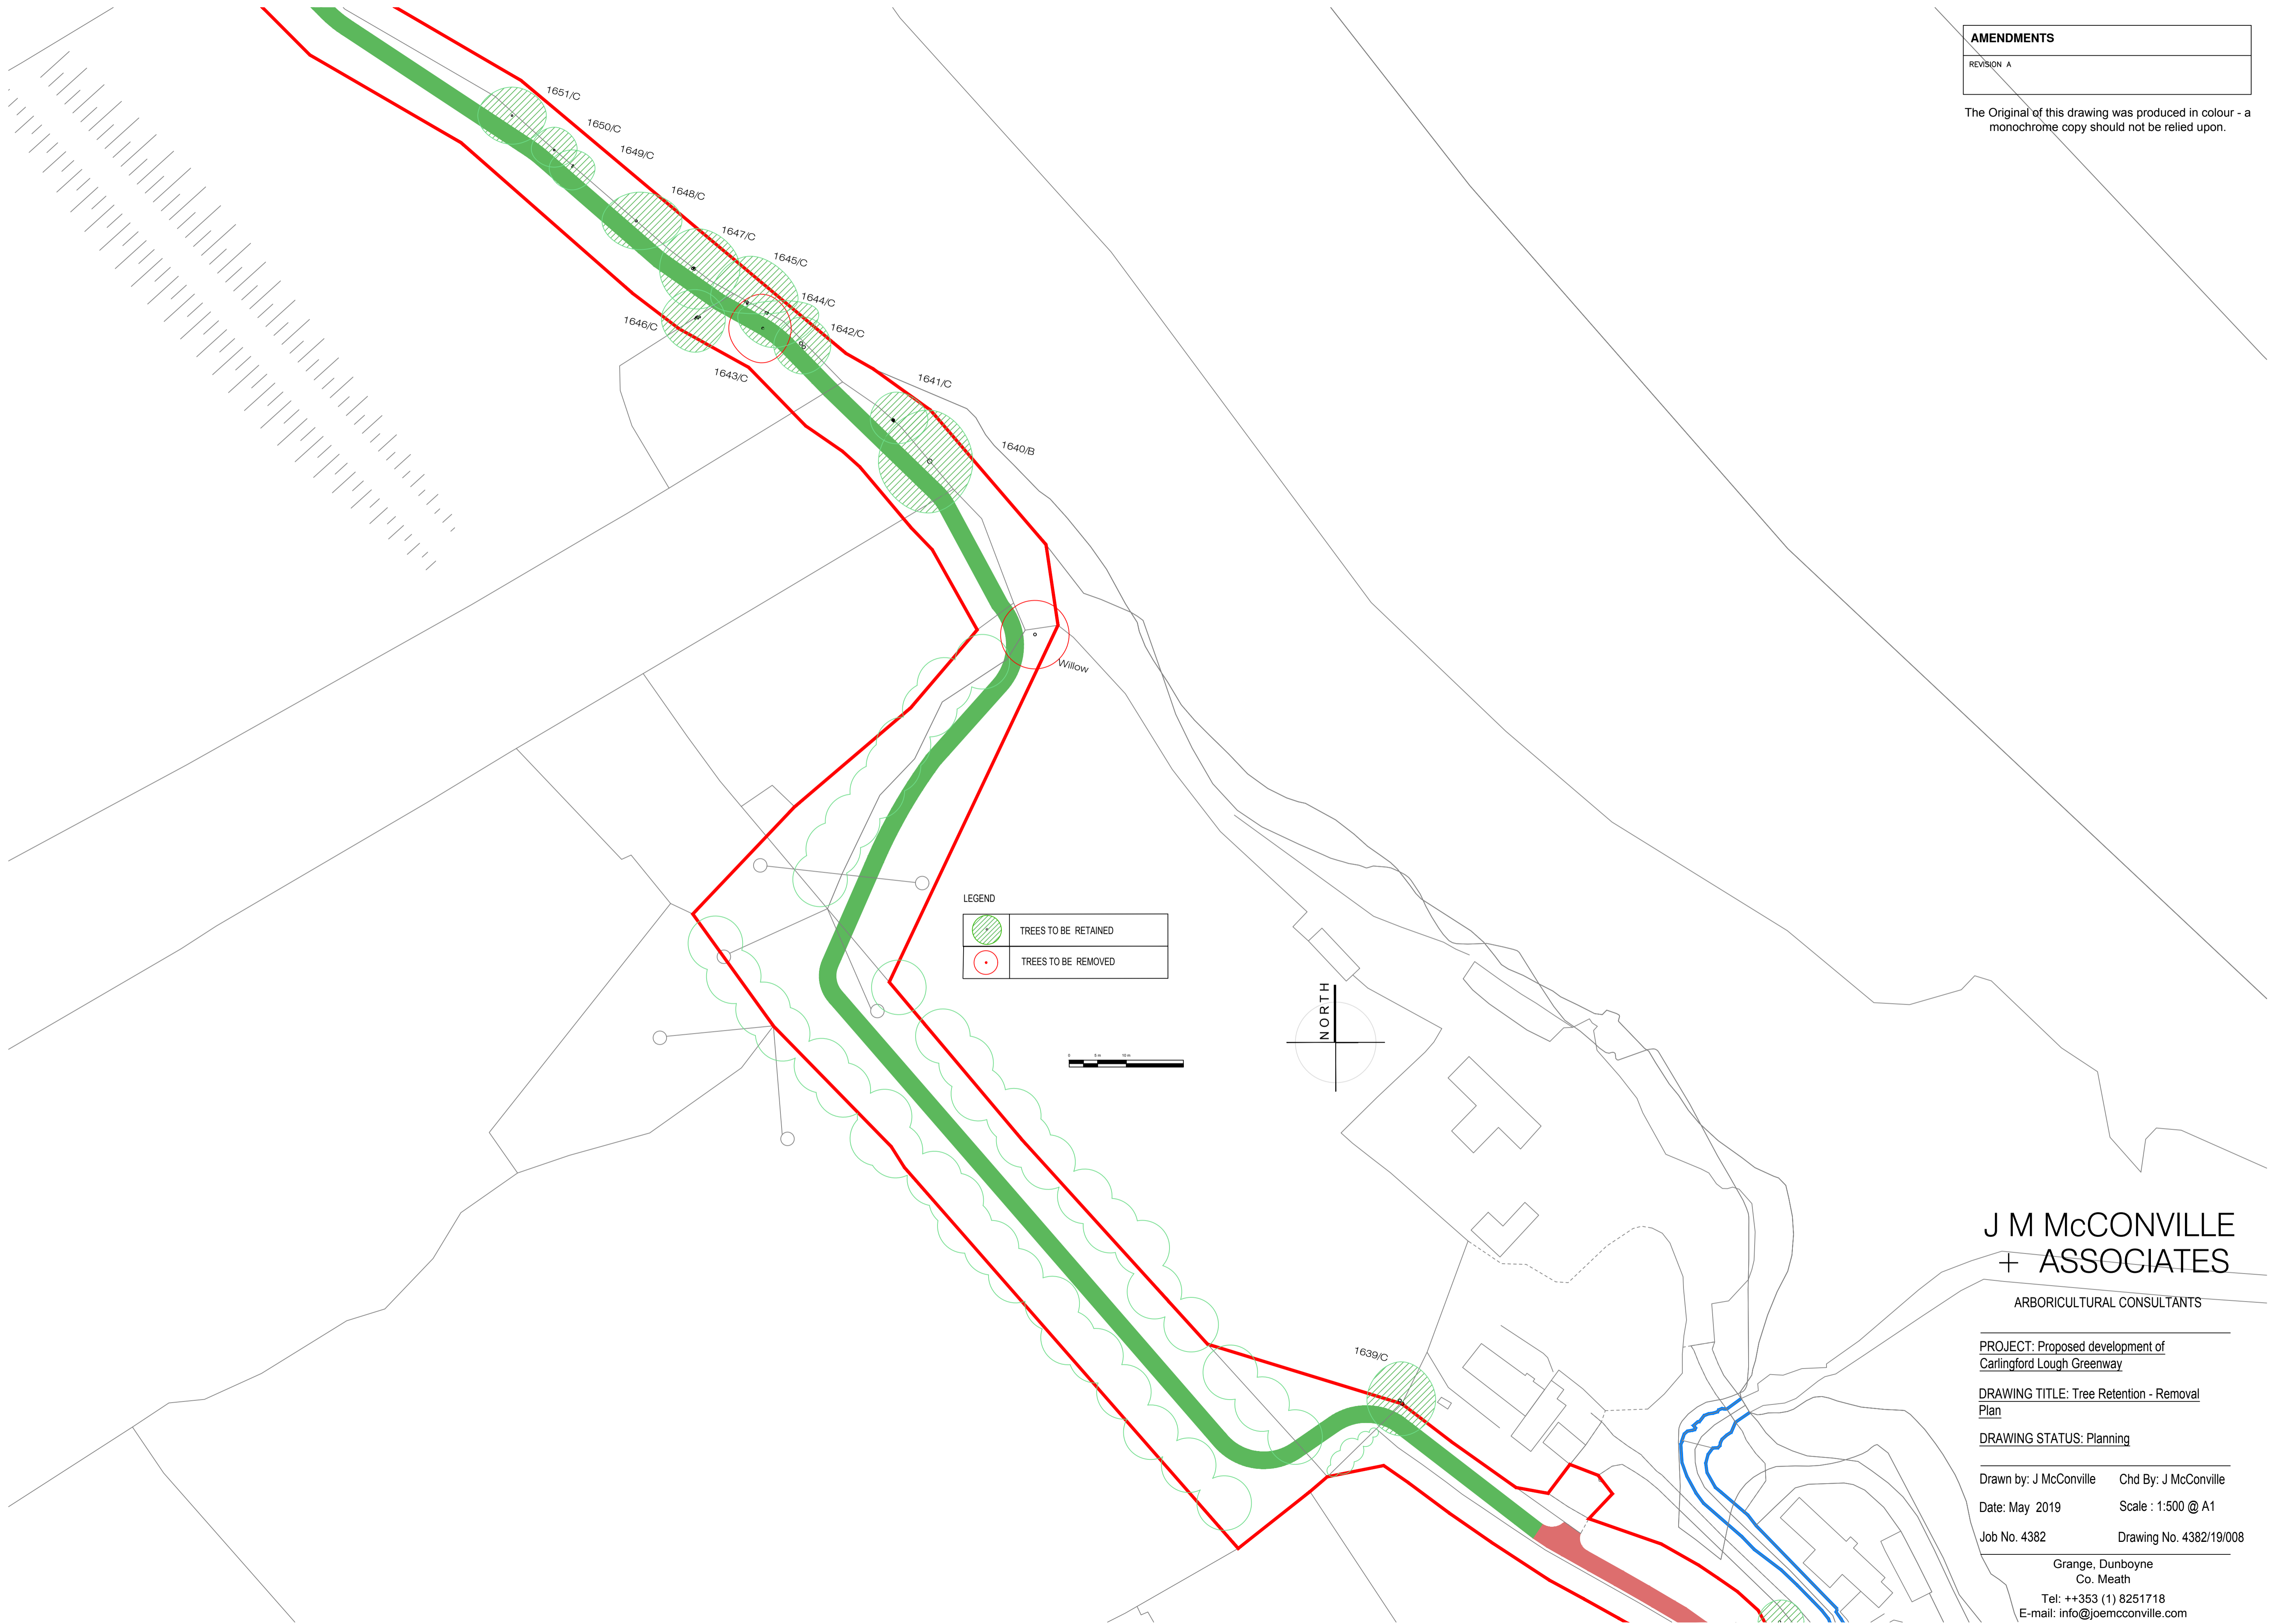

J M McCONVILLE
+ ASSOCIATES

ARBORICULTURAL CONSULTANTS

PROJECT: Proposed development of
Carlingford Lough Greenway

DRAWING TITLE: Tree Retention - Removal
Plan

DRAWING STATUS: Planning

Drawn by: J McConville Chd By: J McConville

Date: May 2019 Scale: 1:500 @ A1

Job No. 4382 Drawing No. 4382/19/008

Grange, Dunboyne
Co. Meath

Tel: ++353 (1) 8251718
E-mail: info@joemconville.com



AMENDMENTS
REVISION A

The Original of this drawing was produced in colour - a monochrome copy should not be relied upon.



LEGEND

	TREES TO BE RETAINED
	TREES TO BE REMOVED

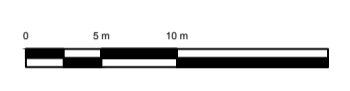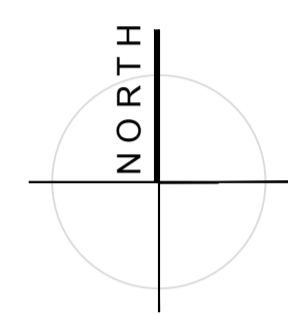

J M McCONVILLE + ASSOCIATES

ARBORICULTURAL CONSULTANTS

PROJECT: Proposed development of
Carlingford Lough Greenway

DRAWING TITLE: Tree Retention - Removal
Plan

DRAWING STATUS: Planning

Drawn by: J McConville Chd By: J McConville

Date: May 2019 Scale : 1:500 @ A1

Job No. 4382 Drawing No. 4382/19/009

Grange, Dunboyne
Co. Meath
Tel: ++353 (1) 8251718
E-mail: info@joemcconville.com