



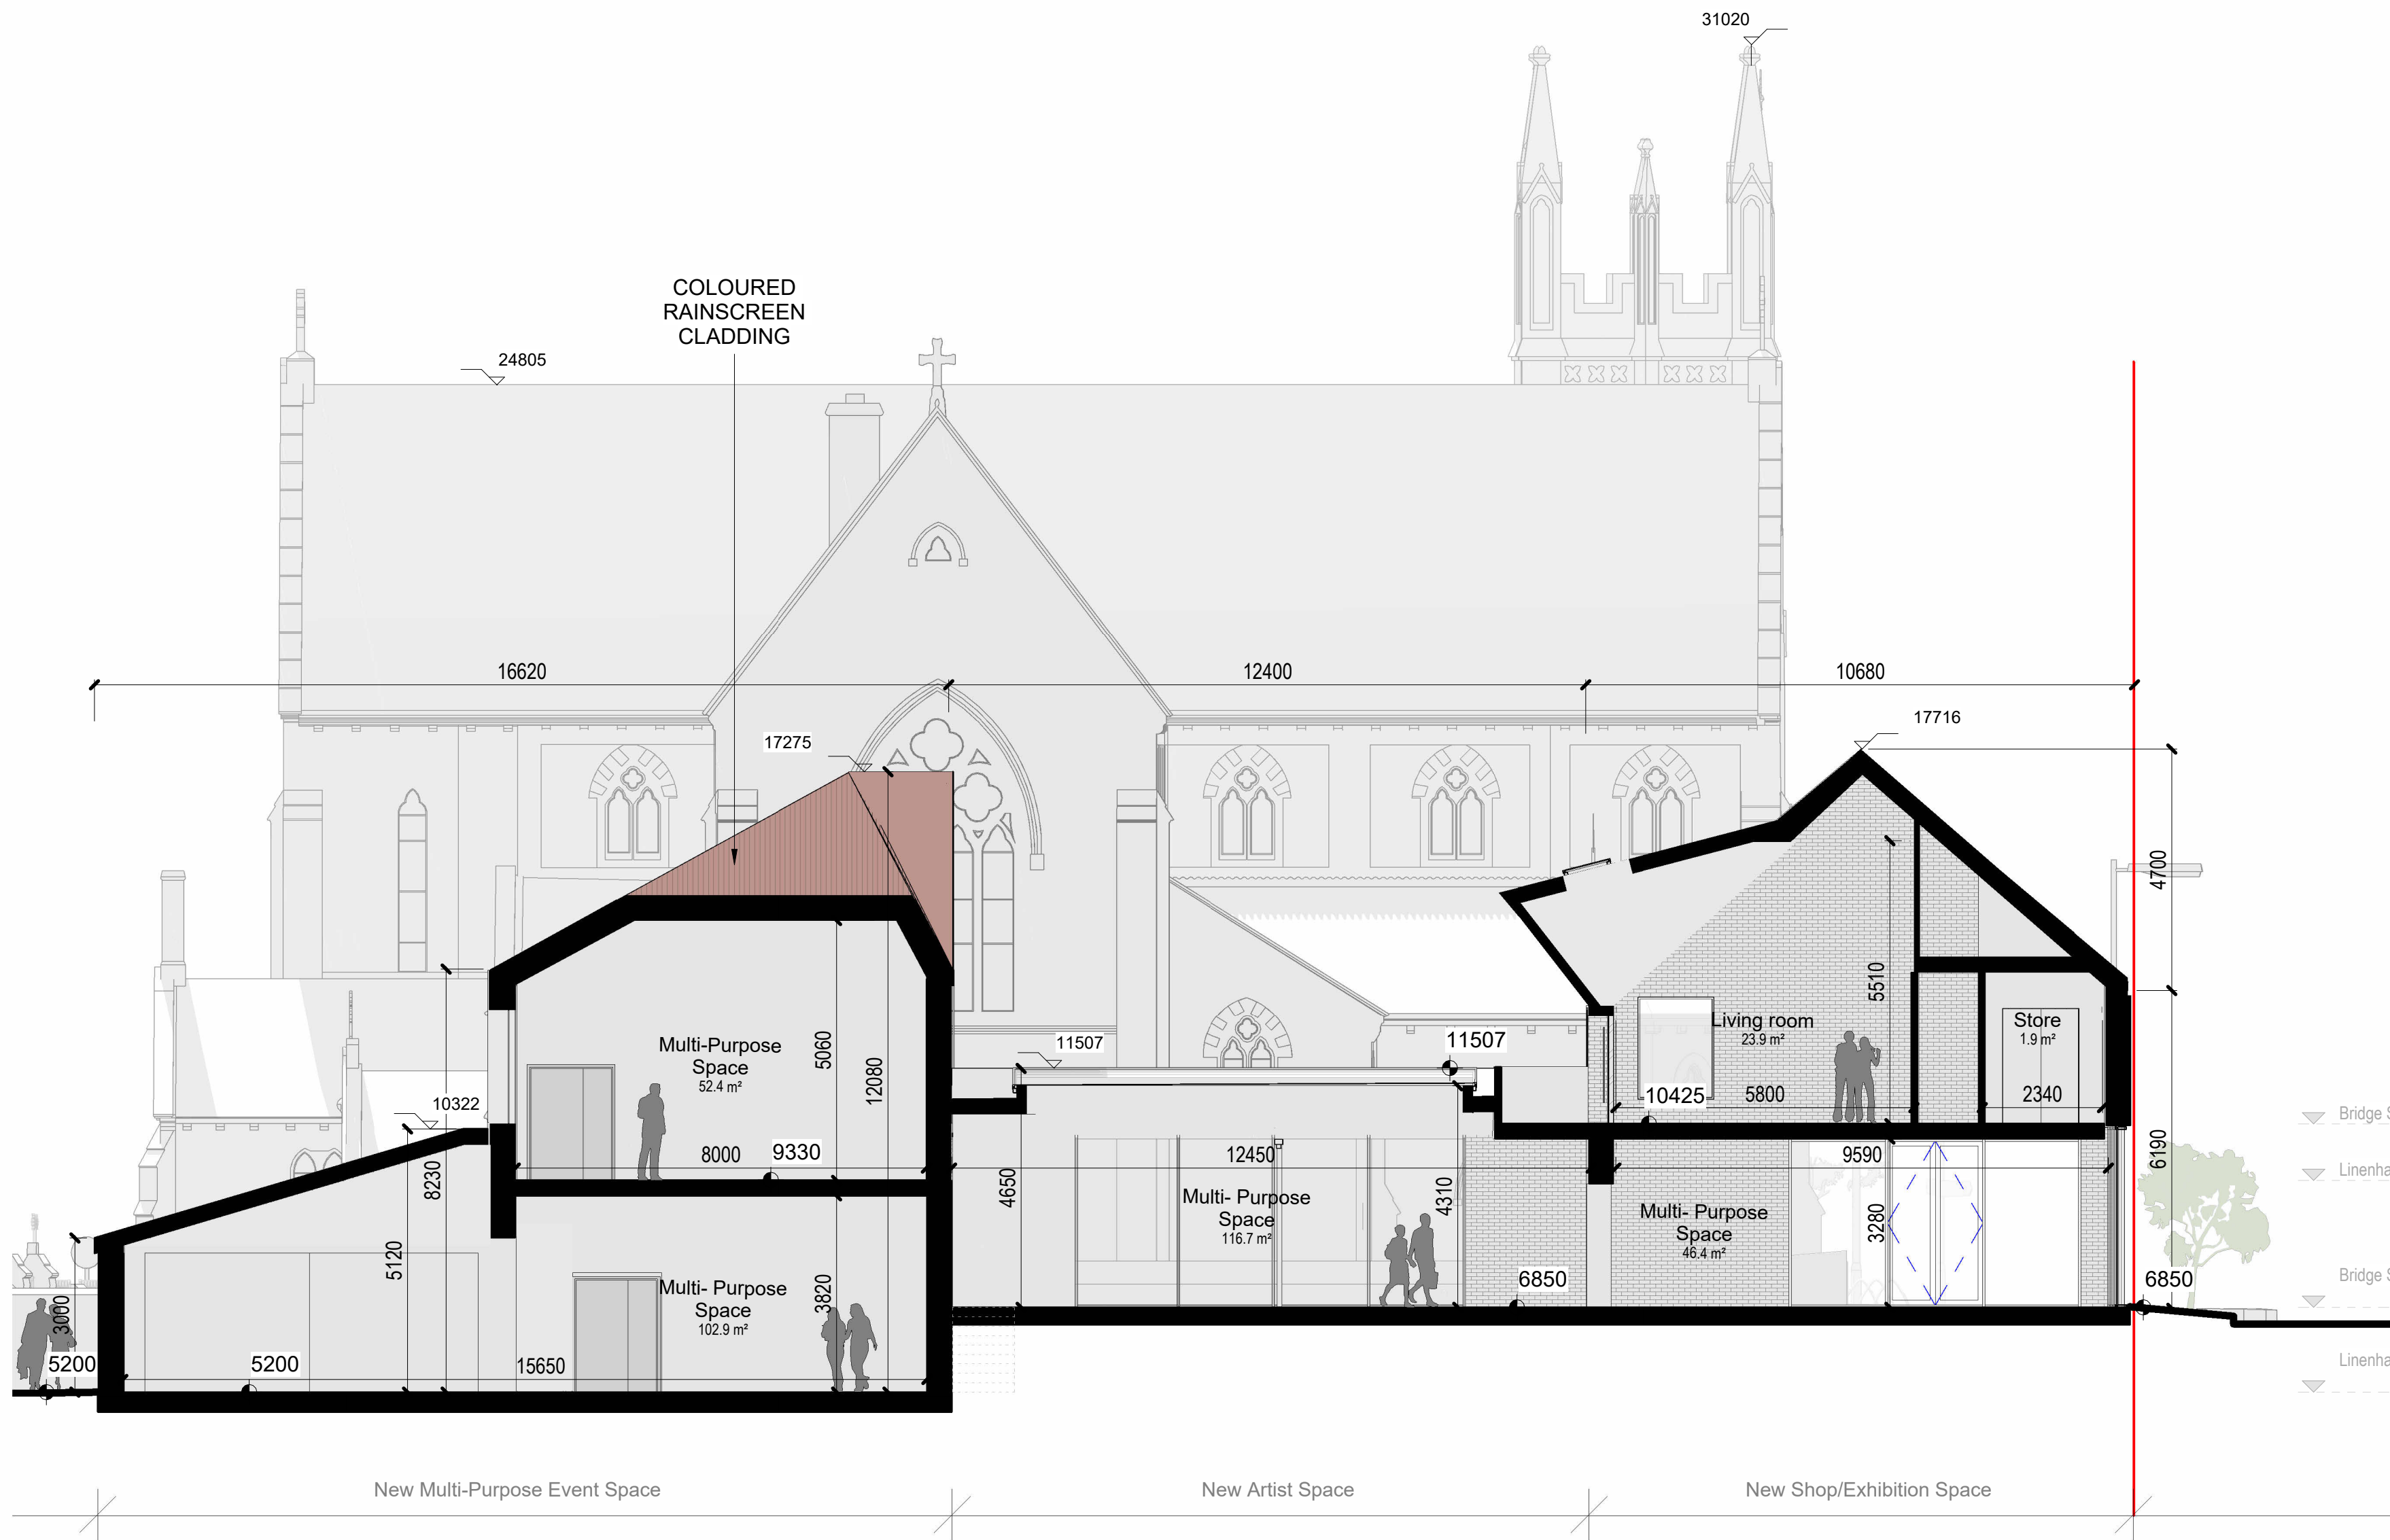

Community Facility Proposed Section AA
1:100

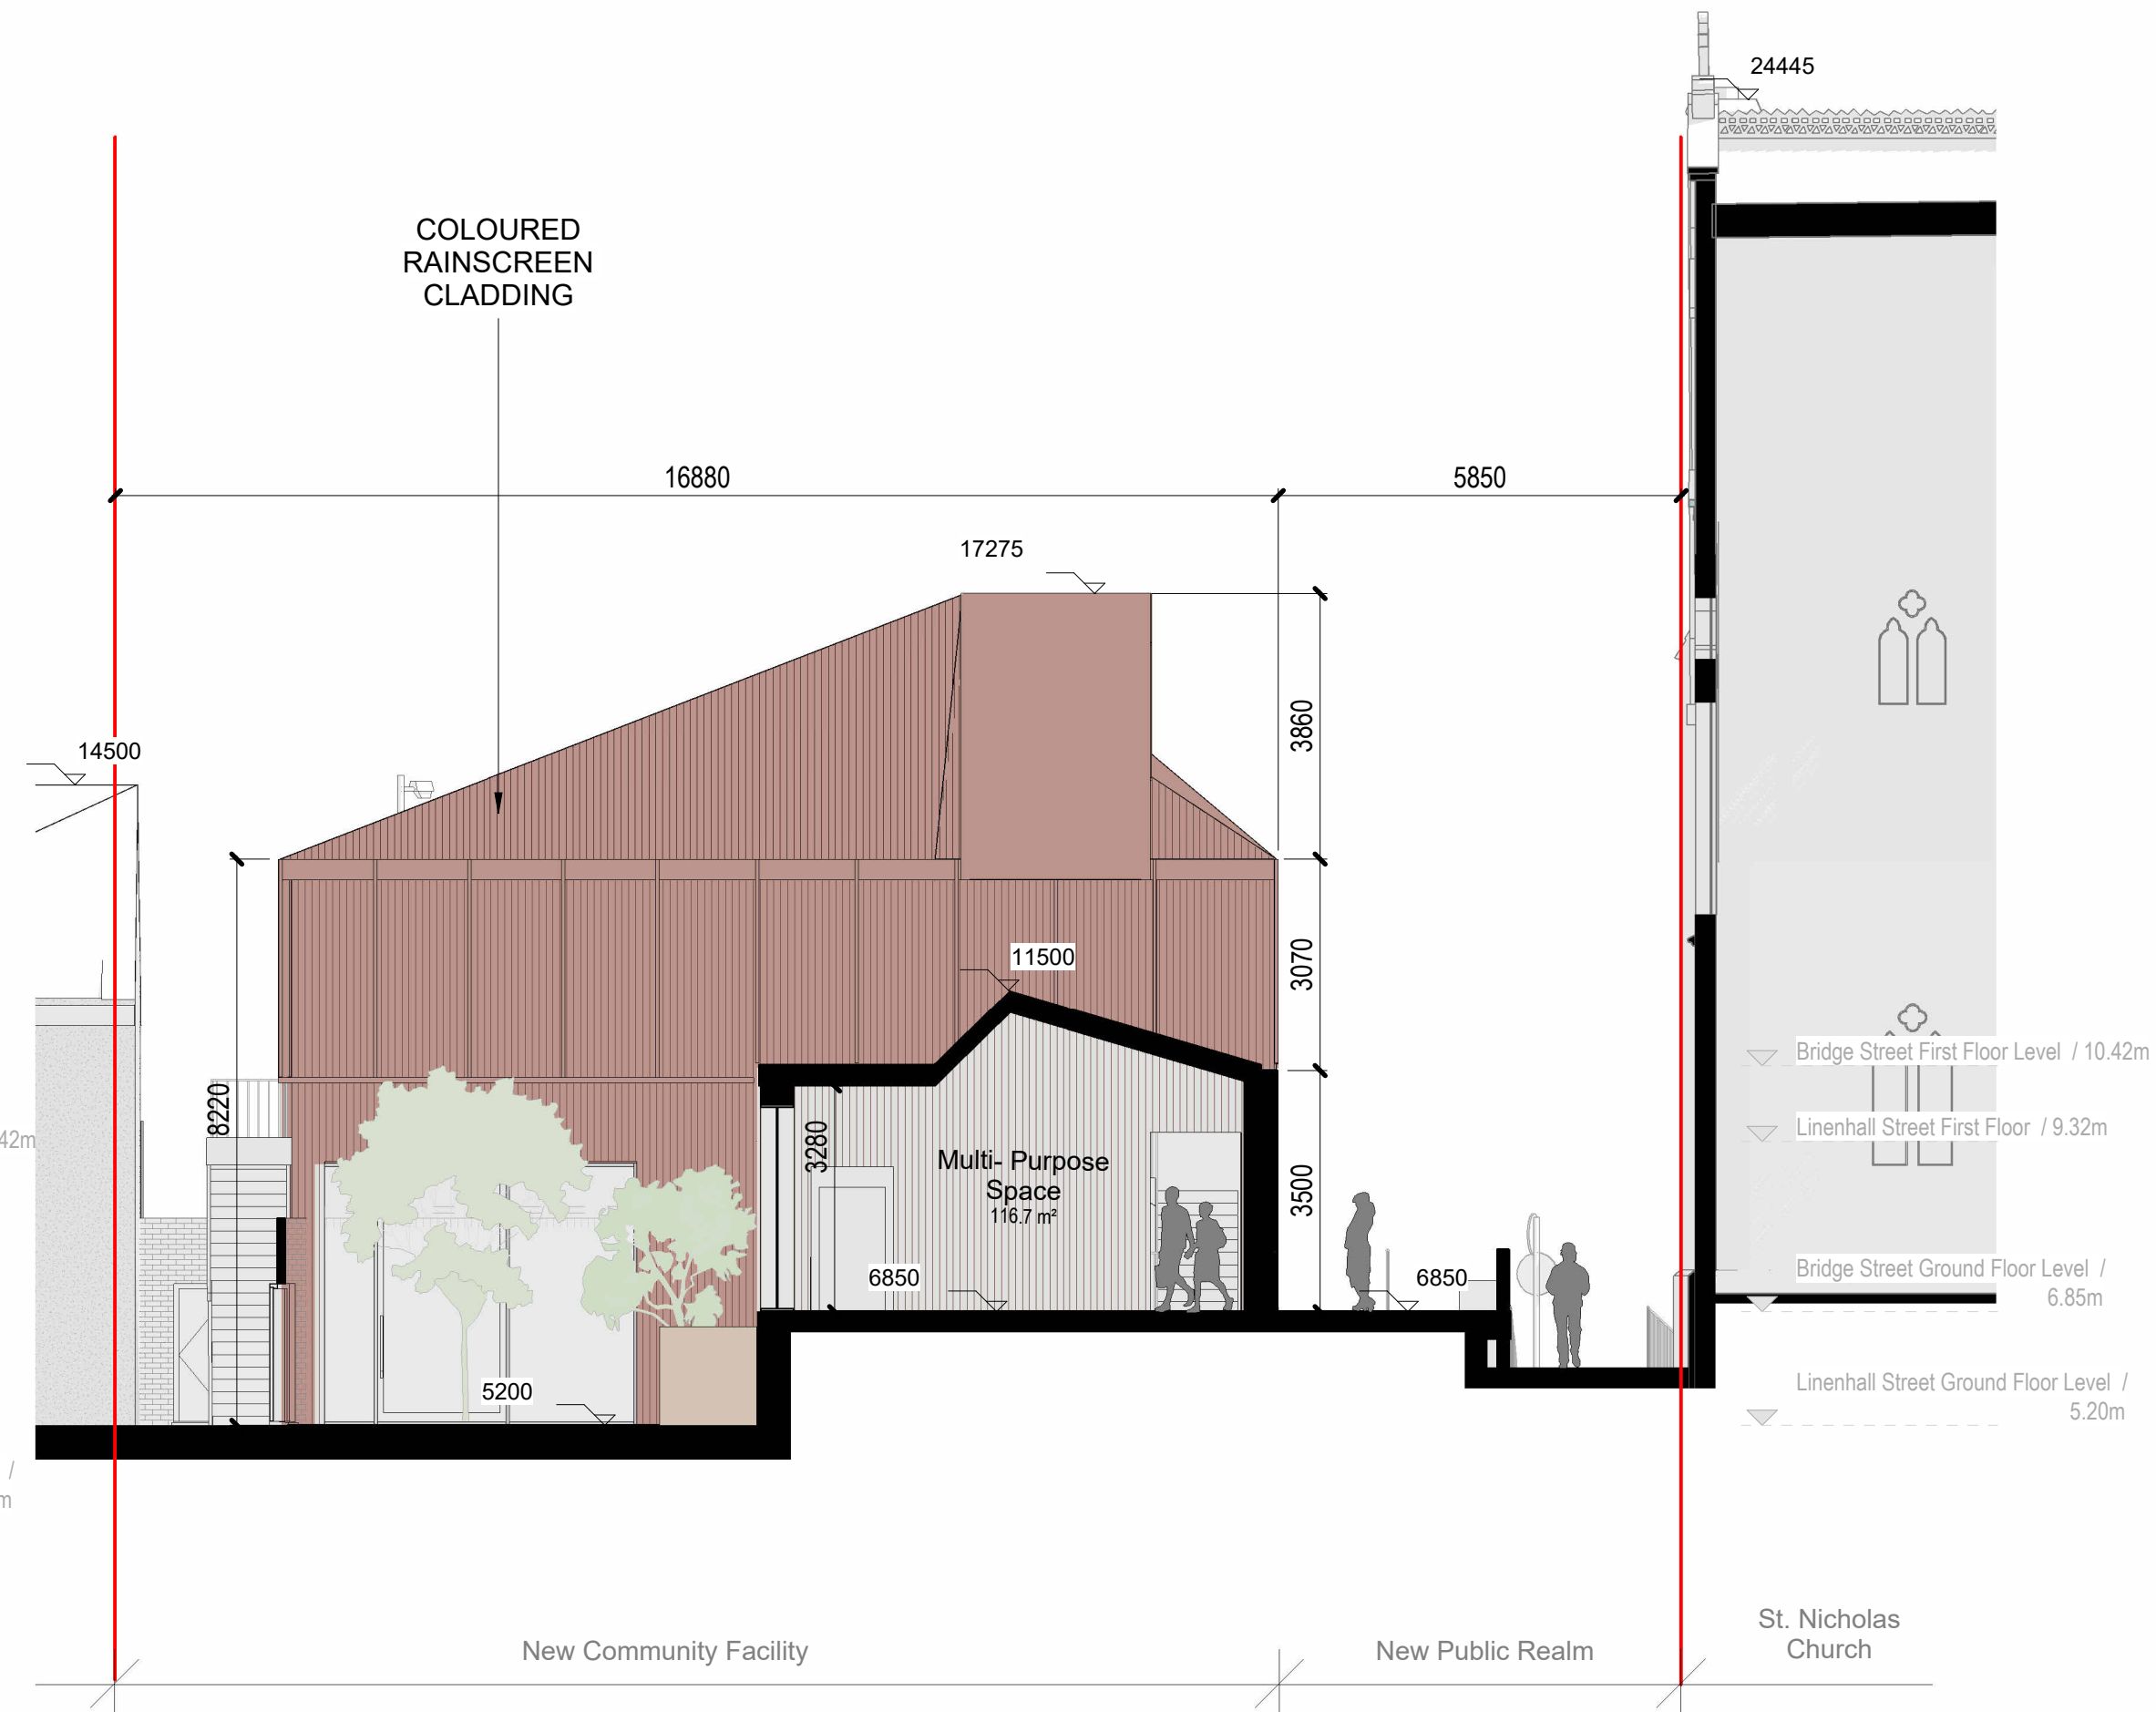

Community Facility Proposed Section BB
1:100

— Subject of Application
X Location of Site Notice
Site area: 0.6354 ha

BUILDING DESIGN PARTNERSHIP SHALL HAVE NO RESPONSIBILITY FOR ANY USE MADE OF THIS DOCUMENT OTHER THAN FOR THAT WHICH IT WAS PREPARED AND ISSUED. ALL DIMENSIONS SHOULD BE CHECKED ON SITE. DO NOT SCALE FROM THIS DRAWING ANY DRAWING ERRORS OR DIVERGENCIES SHOULD BE BROUGHT TO THE ATTENTION OF BUILDING DESIGN PARTNERSHIP AT THE ADDRESS SHOWN BELOW. DRAWINGS SHALL BE READ IN CONJUNCTION WITH THE FOLLOWING BEFORE WORK COMMENCES: - THE CDM DESIGN ISSUES REGISTER - THE BDP RISK SERIES OF DRAWINGS - THE PROJECT CDM RISK REGISTER	NOTES		REVISION  REVISION	CLIENT  Comhairle Contae Lú Louth County Council	PROJECT TITLE St. Nicholas Quarter Phase 2	BDP.	Blackhall Green Dublin 7 D07 V9RF T +353 1 474 0659 www.bdp.com	PROJECT TITLE		St. Nicholas Quarter Phase 2			
	FOR PART 8 PURPOSES												
	RCP AIR NUMBER							P3003469		DRAWING TITLE		Community Facility Proposed Section AA & Section BB	
	SCALE							@ A1		DATE FIRST ISSUED		28.04.26	
	As indicated							DATE FIRST ISSUED		28.04.26		DRAWING BY	
REVISION													