

PROPOSED AREA OF WORKS KEY:

- A


PUBLIC REALM SPACE TO GROUNDS OF ST. NICHOLAS CHURCH, SEE BDP LANDSCAPE PACKAGE SNQ P2-BDP-ST-00-PL-L-941012
- B

MULTIFUNCTIONAL CULTURAL AND COMMUNITY HUB WITH EAST WEST PEDESTRIAN CONNECTION AND PUBLIC SPACE
- C


6 NO. RESIDENTIAL DUPLEX UNITS CONSISTING OF 4 NO. ONE BEDROOM UNITS AND 2 NO. TWO BEDROOM UNITS
- D

NEW EAST WEST PEDESTRIAN CONNECTION AT MEETING HOUSE LANE, SEE BDP LANDSCAPE PACKAGE SNQ P2-BDP-ST-00-PL-L-941013
- E

COMPLETION OF REJUVENATION OF PEACE PARK, SEE BDP LANDSCAPE PACK SNQ P2-BDP-ST-00-PL-L-941011

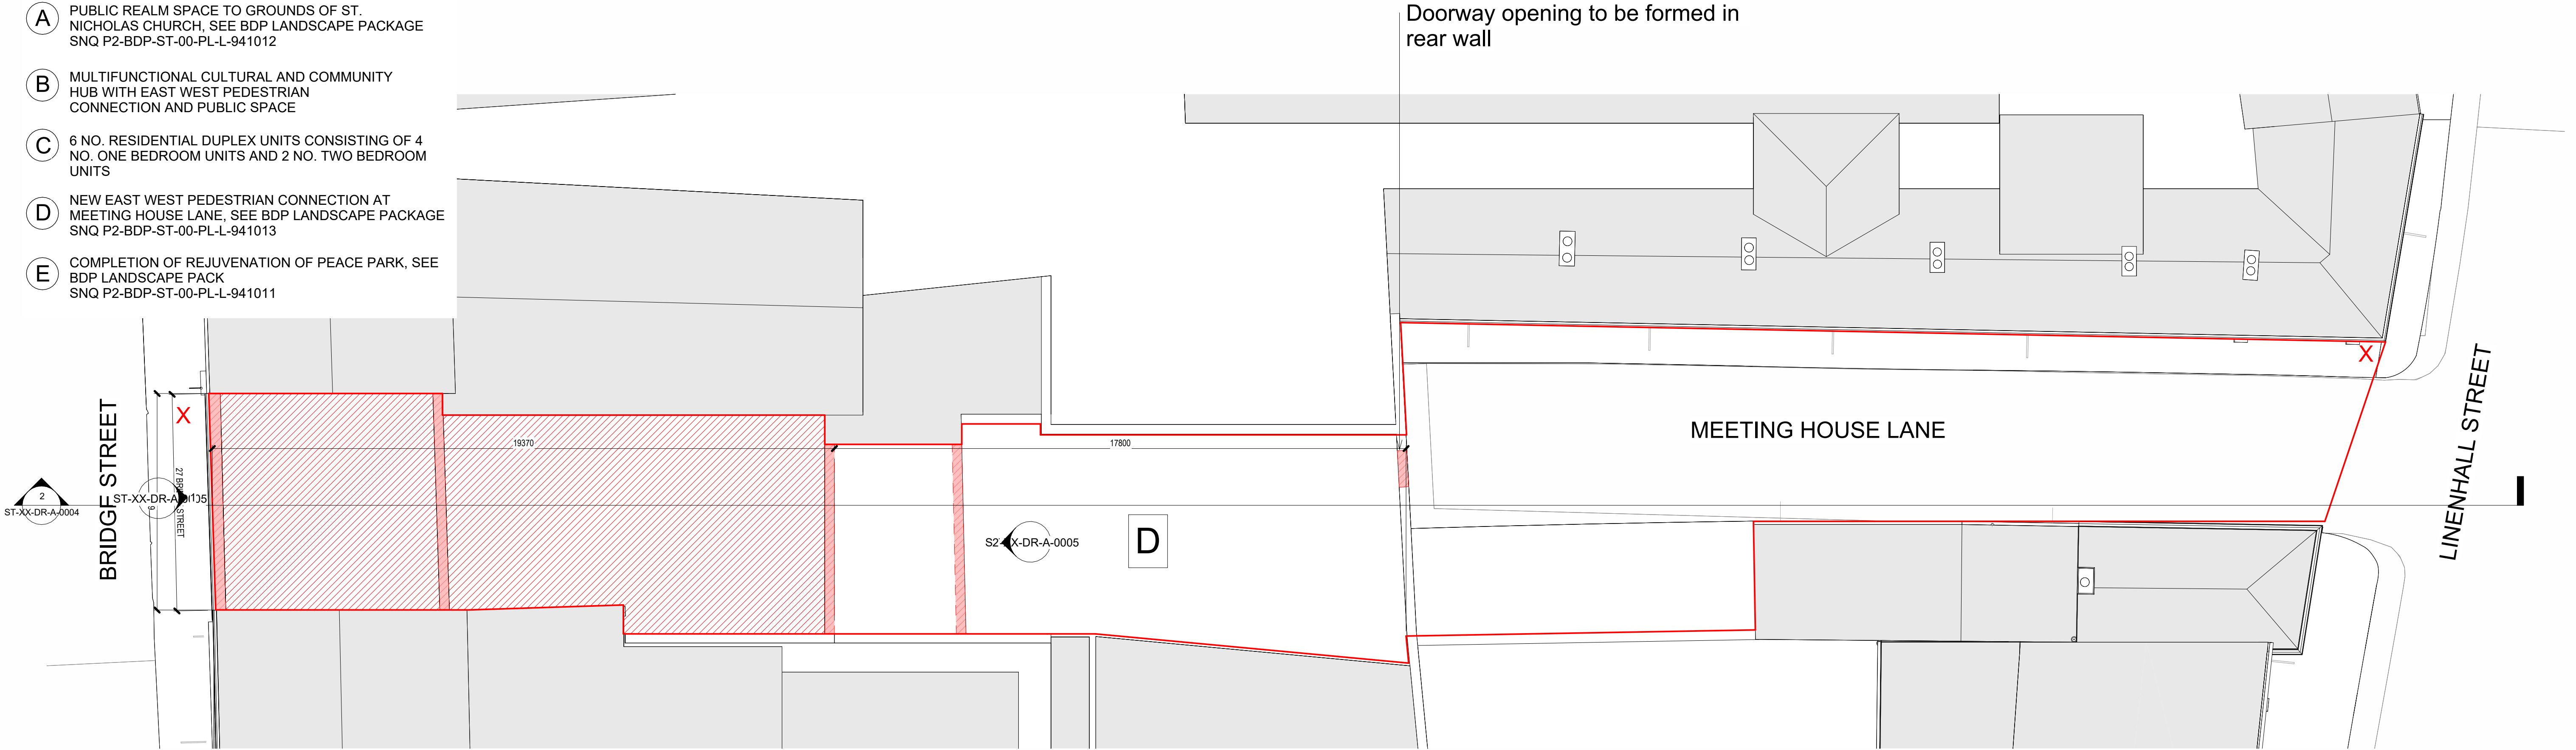

Demolition Plan Meeting House Lane
1:100

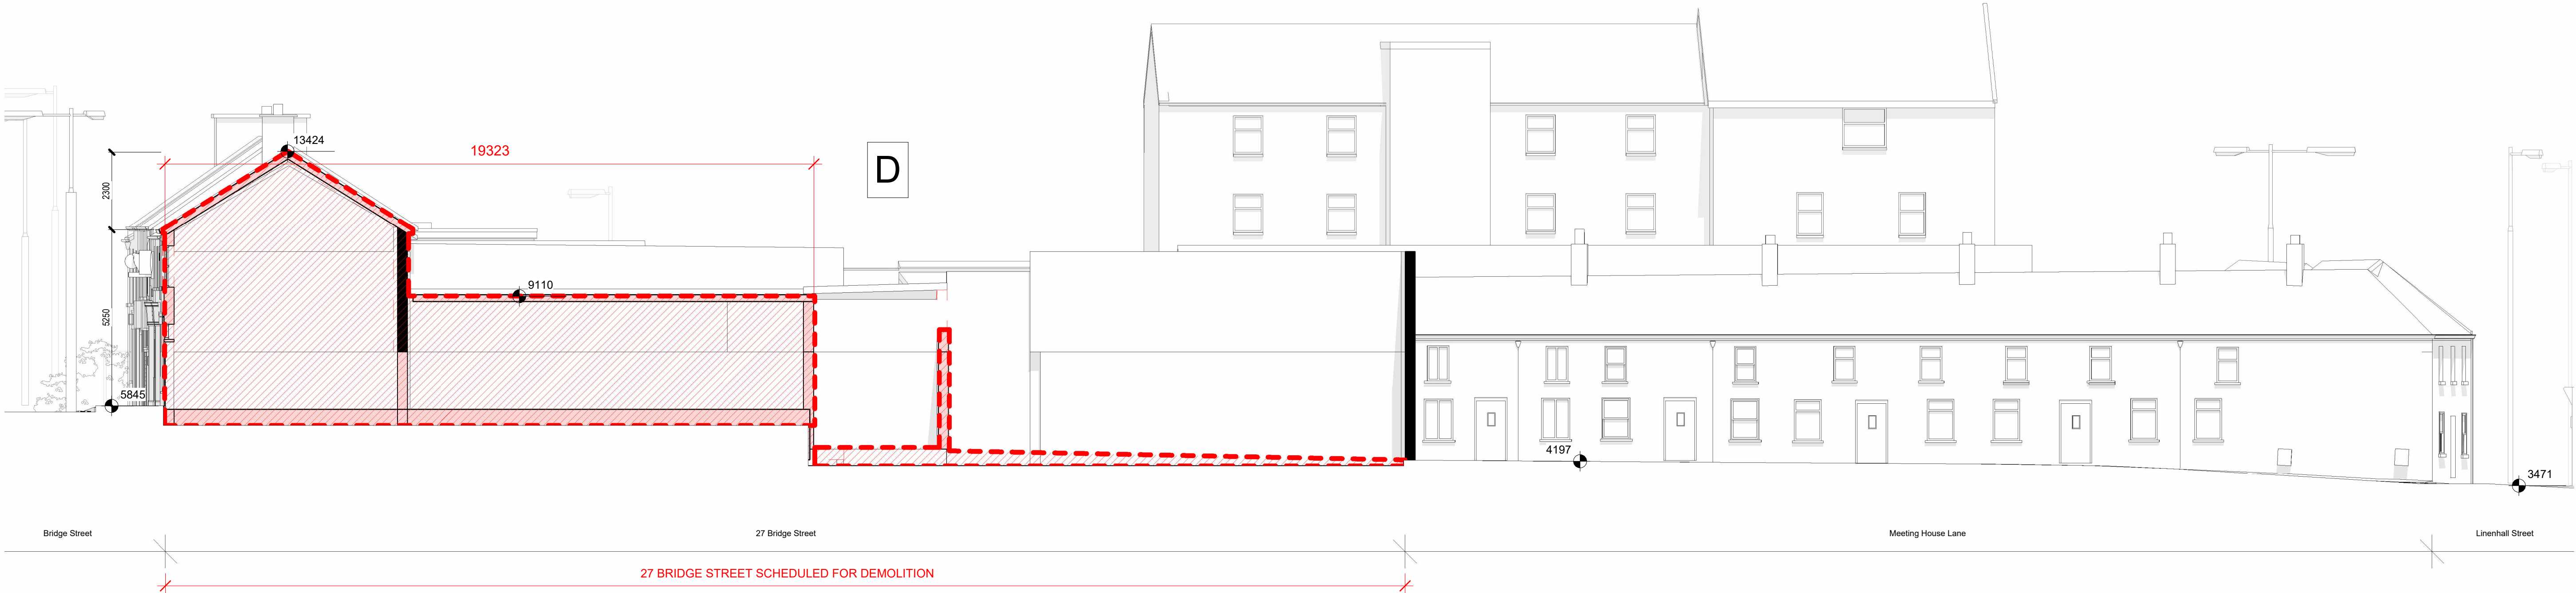

Demolition Section Meeting House Lane
1:100

NOTES
FOR PART 8 PURPOSES

- Subject of Application
- X

Location of Site Notice
Site area: 0.6354 ha
- Area to be demolished



Blackhall Green
Dublin 7
D07 V9RF
T +353 1 474 0659
www.bdp.com

BDP.

PROJECT TITLE
St. Nicholas Quarter Phase 2

BDP JOB NUMBER
P3003469

DRAWING TITLE
Demolition Plan Meeting House Lane

DRAWN BY
SNQ-BDP-ST-XX-DR-A-0004

SCALE
As indicated

DATE FIRST ISSUED
04/30/26

REVISION

BUILDING DESIGN PARTNERSHIP SHALL HAVE NO RESPONSIBILITY FOR ANY USE MADE OF THIS DOCUMENT OTHER THAN FOR THAT WHICH IT WAS PREPARED AND ISSUED.
ALL DIMENSIONS SHOULD BE CHECKED ON SITE.
DO NOT SCALE FROM THIS DRAWING.
ANY DRAWING ERRORS OR DIVERGENCIES SHOULD BE BROUGHT TO THE ATTENTION OF BUILDING DESIGN PARTNERSHIP AT THE ADDRESS SHOWN BELOW.
DRAWINGS SHALL BE READ IN CONJUNCTION WITH THE FOLLOWING BEFORE WORK COMMENCES:
• THE COM DESIGN ISSUES REGISTER
• THE BDP RISK SERIES OF DRAWINGS
• THE PROJECT COM RISK REGISTER

REVISION DESCRIPTION DRAWN CHECKED DATE