


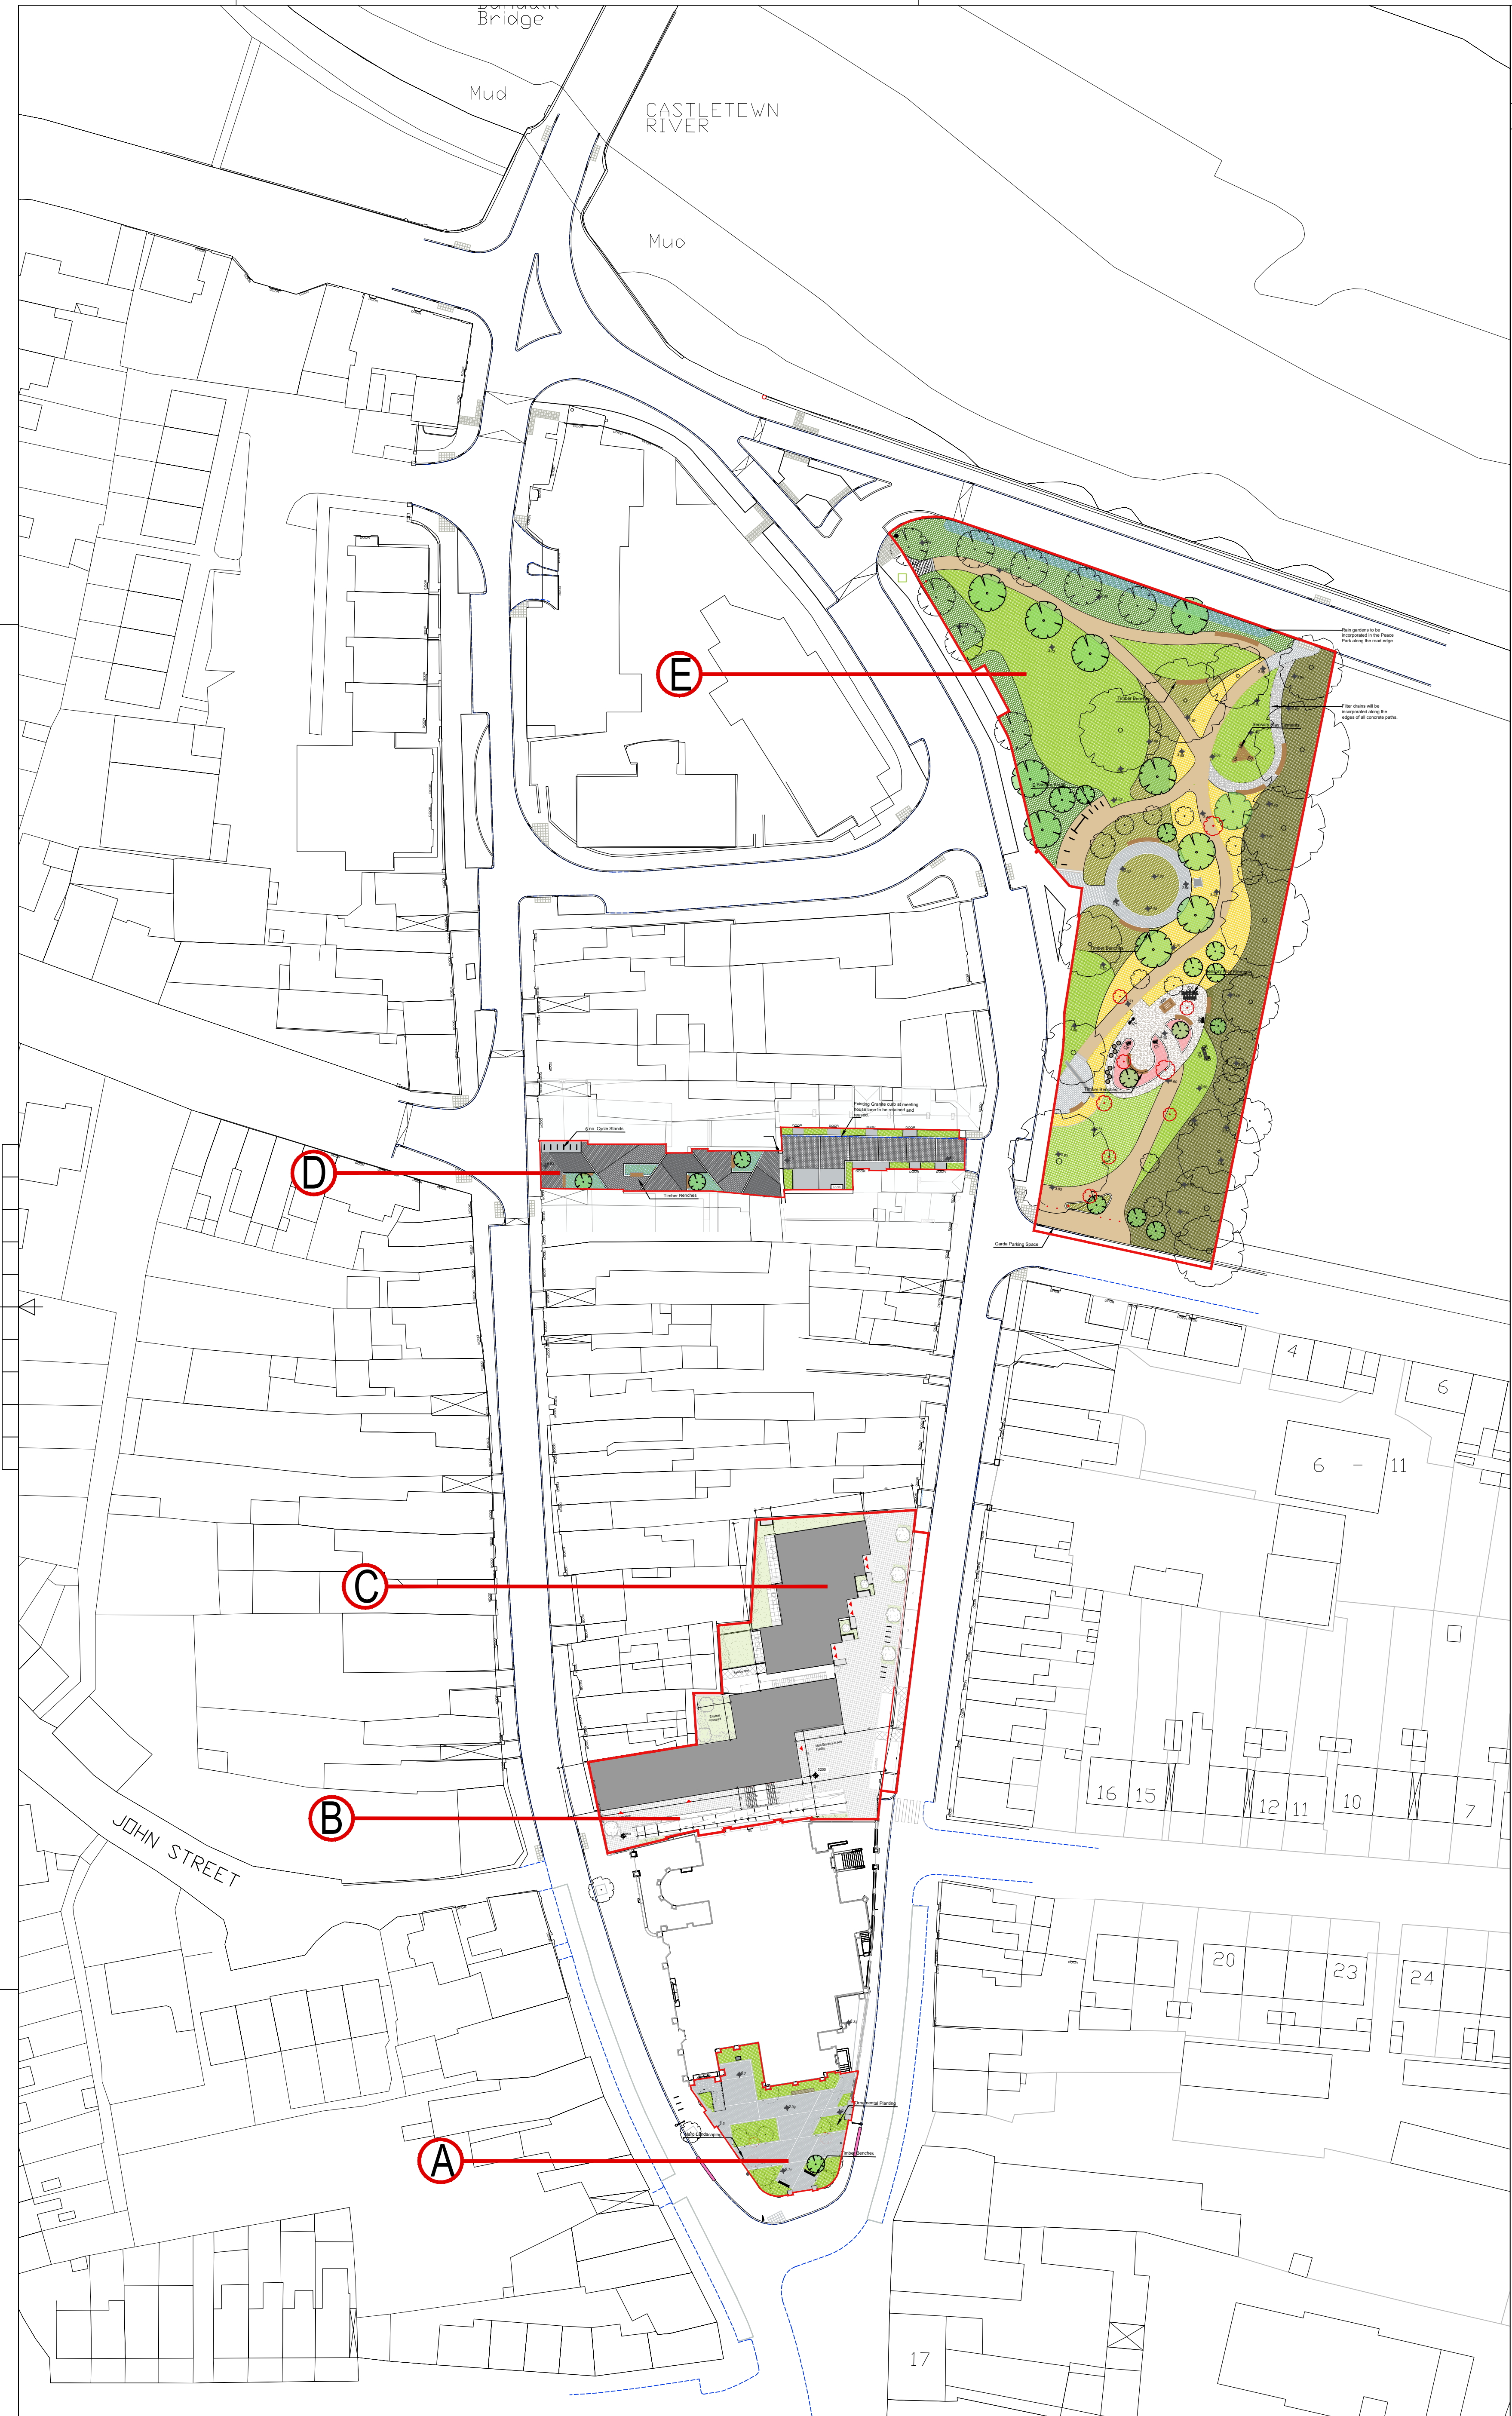

BUILDING DESIGN PARTNERSHIP SHALL HAVE NO RESPONSIBILITY FOR ANY USE MADE OF THIS DOCUMENT OTHER THAN FOR THAT WHICH IT WAS PREPARED AND ISSUED.

ALL DIMENSIONS SHOULD BE CHECKED ON SITE.

DO NOT SCALE FROM THIS DRAWING.

ANY DRAWING ERRORS OR DIVERGENCES SHOULD BE BROUGHT TO THE ATTENTION OF BUILDING DESIGN PARTNERSHIP AT THE ADDRESS SHOWN BELOW.

NOTES

A PUBLIC REALM SPACE TO GROUNDS OF ST. NICHOLAS CHURCH

B MULTIFUNCTIONAL CULTURAL AND COMMUNITY HUB WITH EAST WEST PEDESTRIAN CONNECTION AND PUBLIC SPACE & 1 no. ONE BEDROOM RESIDENTIAL UNIT

C 6 NO. RESIDENTIAL UNITS CONSISTING OF 4 NO. ONE BED UNITS AND 2 NO. TWO BEDROOM UNITS

D NEW EAST WEST PEDESTRIAN CONNECTION AT MEETING HOUSE LANE

E REJUVENATION OF THE PEACE PARK

OS Map Reference: CYAL50528407
© Tailte Éireann- Surveying

NOTE:
INCLUDES ORDNANCE SURVEY IRELAND DATA REPRODUCED UNDER
OS LICENCE NUMBER CYAL50528407. UNAUTHORISED REPRODUCTION INFRINGES
ORDNANCE SURVEY IRELAND AND GOVERNMENT OF IRELAND COPYRIGHT.

PROJECT TITLE
St Nicholas Quarter Phase 2

DRAWING TITLE Proposed Landscape Plan	SCALE 1:500
PROJECT NUMBER P3003469	DATE 02.07.26
DRAWING NO. SNQP2-BDP-ST-00-PL-L-941002	REVISION R00

KEY PLAN

CYAL50528407 © Tailte Éireann - Surveying.

— Subject of Application

X Location of Site Notices

Site area: 0.6354 ha

PART VIII ISSUE

JM	KMG	07.05.26
DRAWN	CHECKED	DATE

Comhairle Contae Lú
Louth County Council

BDP.

Blackhall Green
Blackhall PI
Dublin 7
Ireland
T +353 (1) 474 0600
E dublin@bdp.com
www.bdp.com

CLIENT

Blackhall Green
Blackhall PI
Dublin 7
Ireland
T +353 (1) 474 0600
E dublin@bdp.com
www.bdp.com

CLIENT

Blackhall Green
Blackhall PI
Dublin 7
Ireland
T +353 (1) 474 0600
E dublin@bdp.com
www.bdp.com