


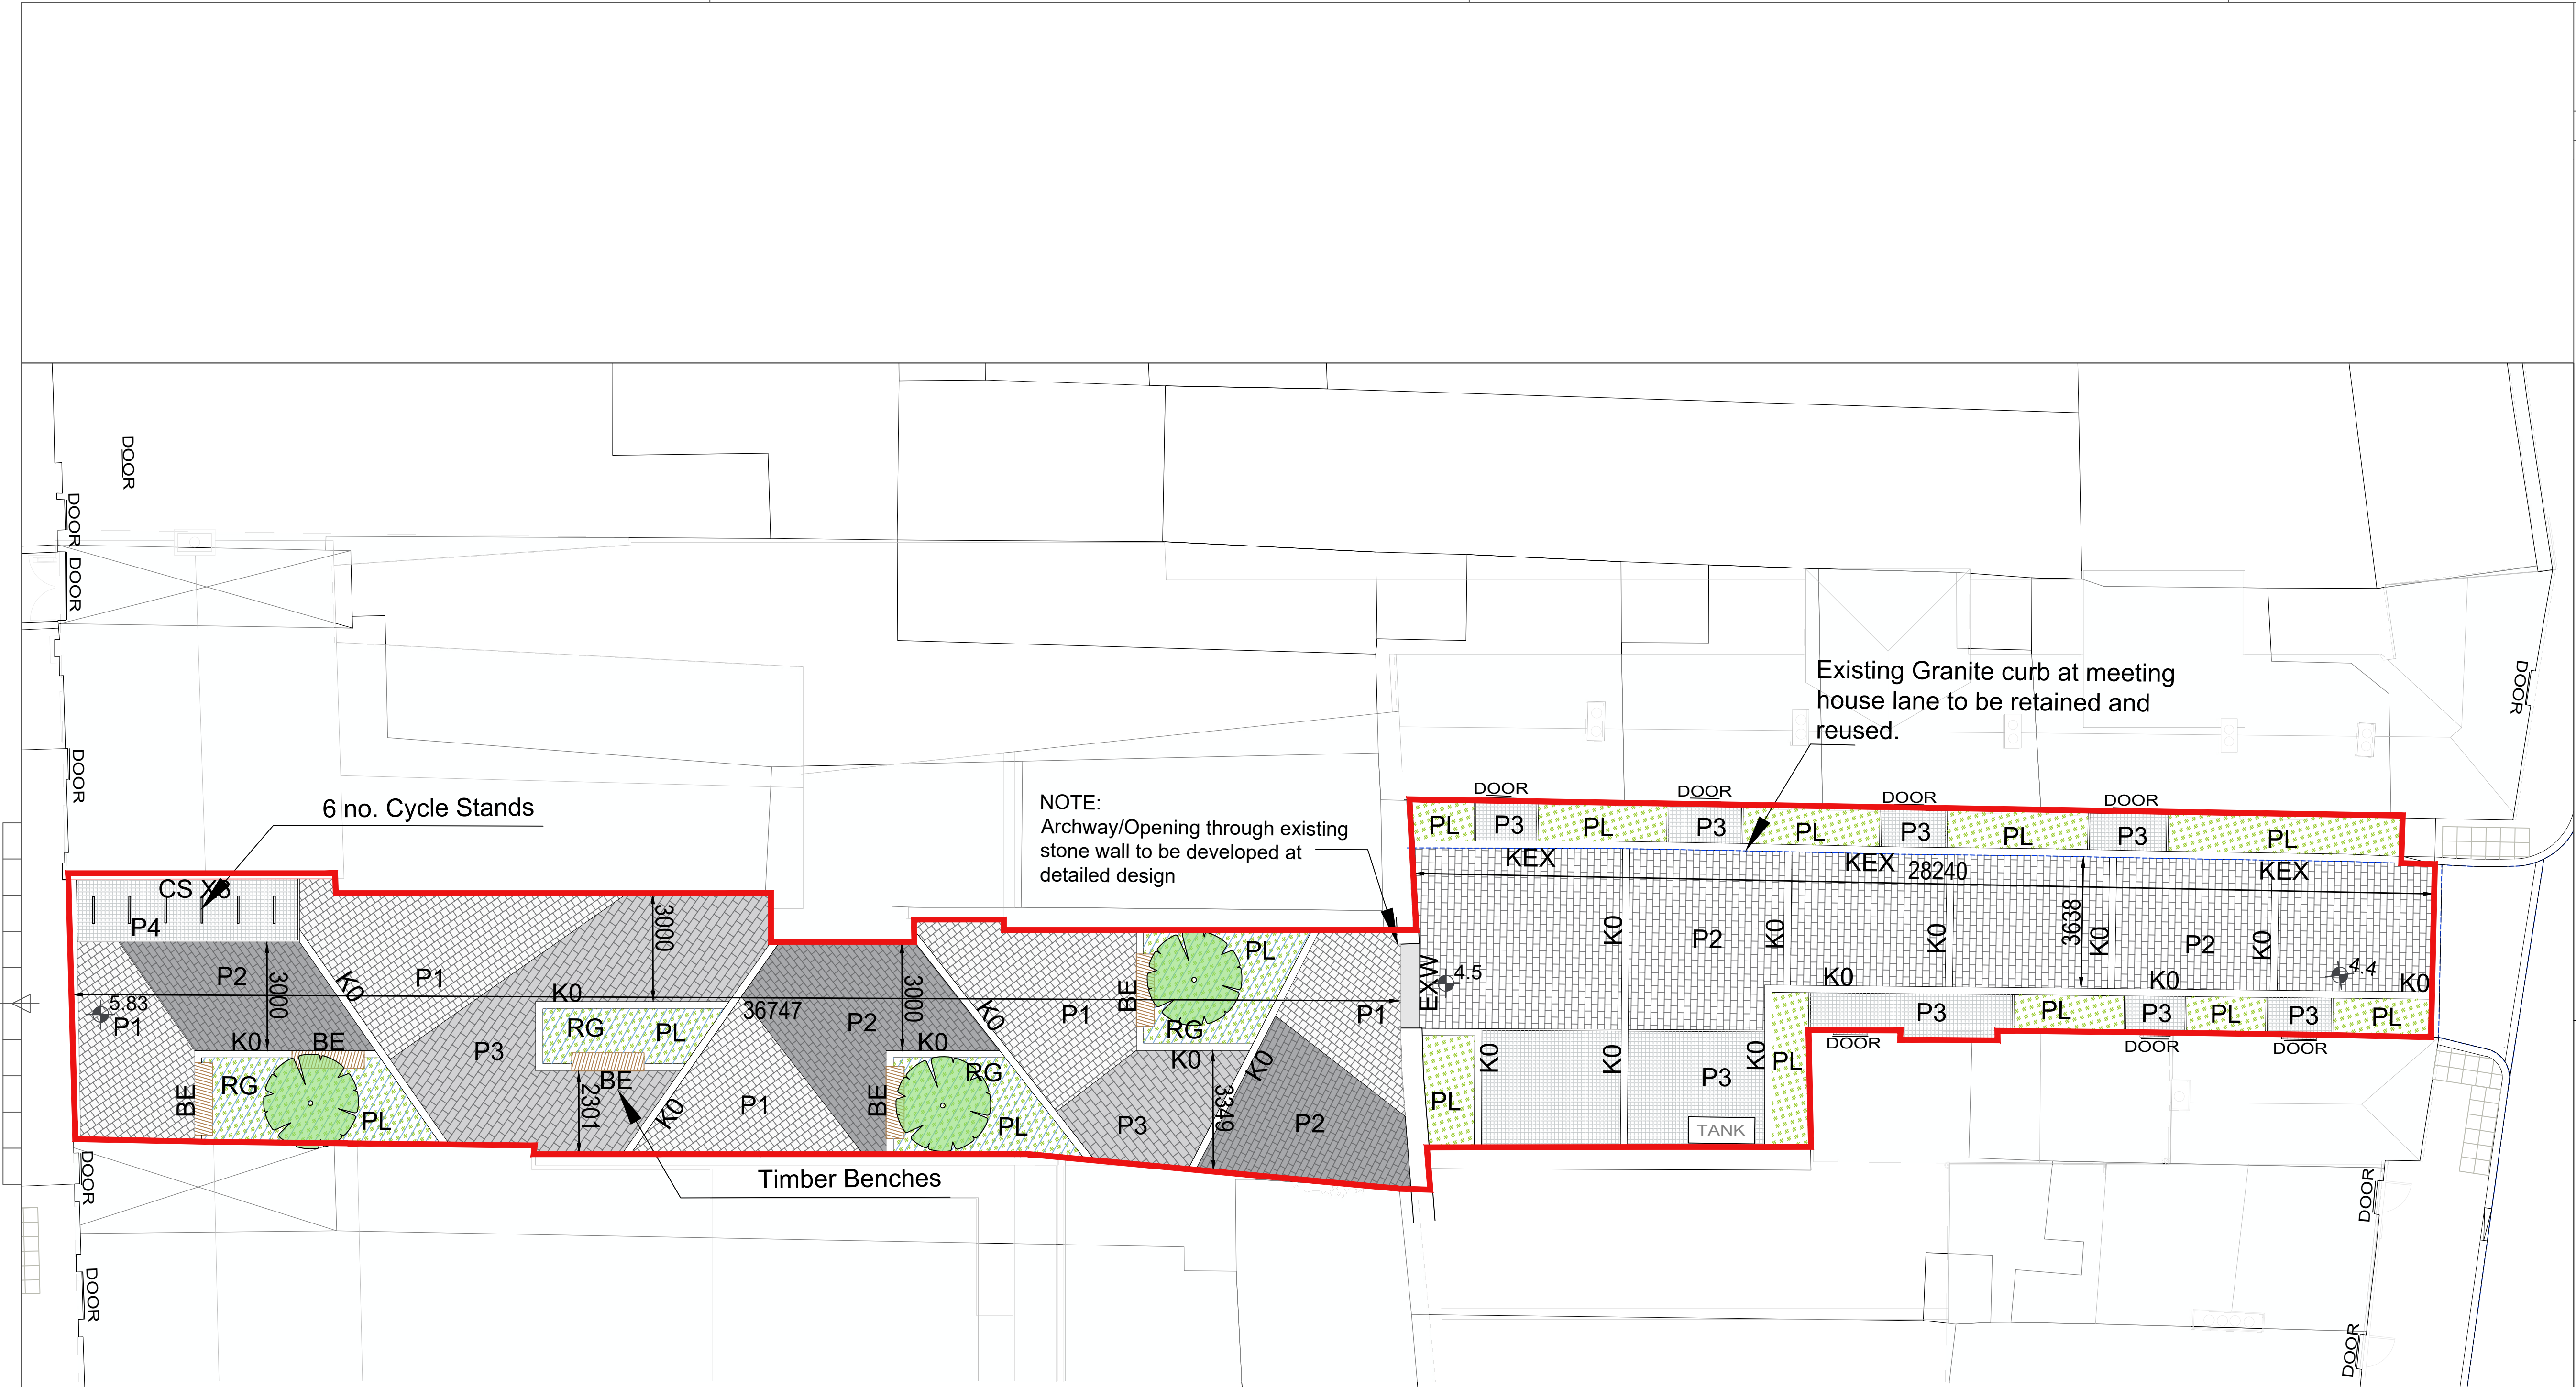

BUILDING DESIGN PARTNERSHIP SHALL HAVE NO RESPONSIBILITY FOR ANY USE MADE OF THIS DOCUMENT OTHER THAN FOR THAT WHICH IT WAS PREPARED AND ISSUED.

ALL DIMENSIONS SHOULD BE CHECKED ON SITE.

DO NOT SCALE FROM THIS DRAWING.

ANY DRAWING ERRORS OR DIVERGENCES SHOULD BE BROUGHT TO THE ATTENTION OF BUILDING DESIGN PARTNERSHIP AT THE ADDRESS SHOWN BELOW.

NOTES

INCLUDES ORDNANCE SURVEY IRELAND DATA REPRODUCED UNDER OSI LICENCE NUMBER 2014/18/CCMA ROSCOMMON COUNTRY COUNCIL. UNAUTHORISED REPRODUCTION INFRINGES ORDNANCE SURVEY IRELAND AND GOVERNMENT OF IRELAND COPYRIGHT.

KEY

Site Boundary

HARD LANDSCAPING

P1-3 Natural Stone Paving (various sizes)

P4 Natural Stone Sett Paving (100 x 100mm)

STREET FURNITURE

ST Stone Slab to Planting Edge
EXW Existing Stone Wall
BE Timber Slat Seat
CS Cycle Stand

KERBS & EDGING

KEX Existing Kerb
K(0) 0mm Flush Granite Kerb
K(X) Xmm Raised Kerb (200 x 200mm granite kerbs)

SOFT LANDSCAPING

PL Planting Mix
RG Possible Rain Garden Location
Proposed tree


Meeting House Lane Public Realm Design Intentions

- Creating defensible throughways.
- Improved pedestrian circulation and permeability within the area.
- Creating a more attractive public realm
- Improved Biodiversity through introducing shade friendly planting

OS Map Reference: CYAL50528407
© Tailte Éireann- Surveying

Meeting House Lane Landscape Plan

Scale 1:100

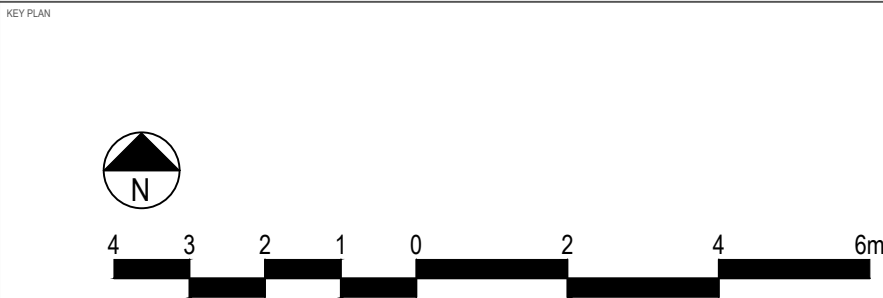

CYAL50528407
© Tailte Éireann - Surveying

Subject of Application
Location of Site Notices
Site area: 0.6323 ha

REVISION DESCRIPTION

DRAWN

CHECKED

DATE

REVISION DESCRIPTION

DRAWN

CHECKED

DATE

REVISION DESCRIPTION

DRAWN

CHECKED

DATE

PART VIII ISSUE

JM

KMG

10.06.26

REVISION DESCRIPTION

DRAWN

CHECKED

DATE

CLIENT



BDP.

Blackhall Green
Stoneybatter
Dublin D07 V0RF
Ireland
T +353 1 474 0600

www.bdp.com

PROJECT TITLE
St. Nicholas Quarter Phase 2 (For Part VIII Purposes)

PROJECT NO.
SNQ P2-BDP-ST-00-PL-L-941013

PROJECT TITLE
General Arrangement Plan
New East West Pedestrian
Connection at Meeting House
Lane

PROJECT NO.
P3003469

SCALE @ A1

1:100

DATE

02.07.26

REVISION

R00