


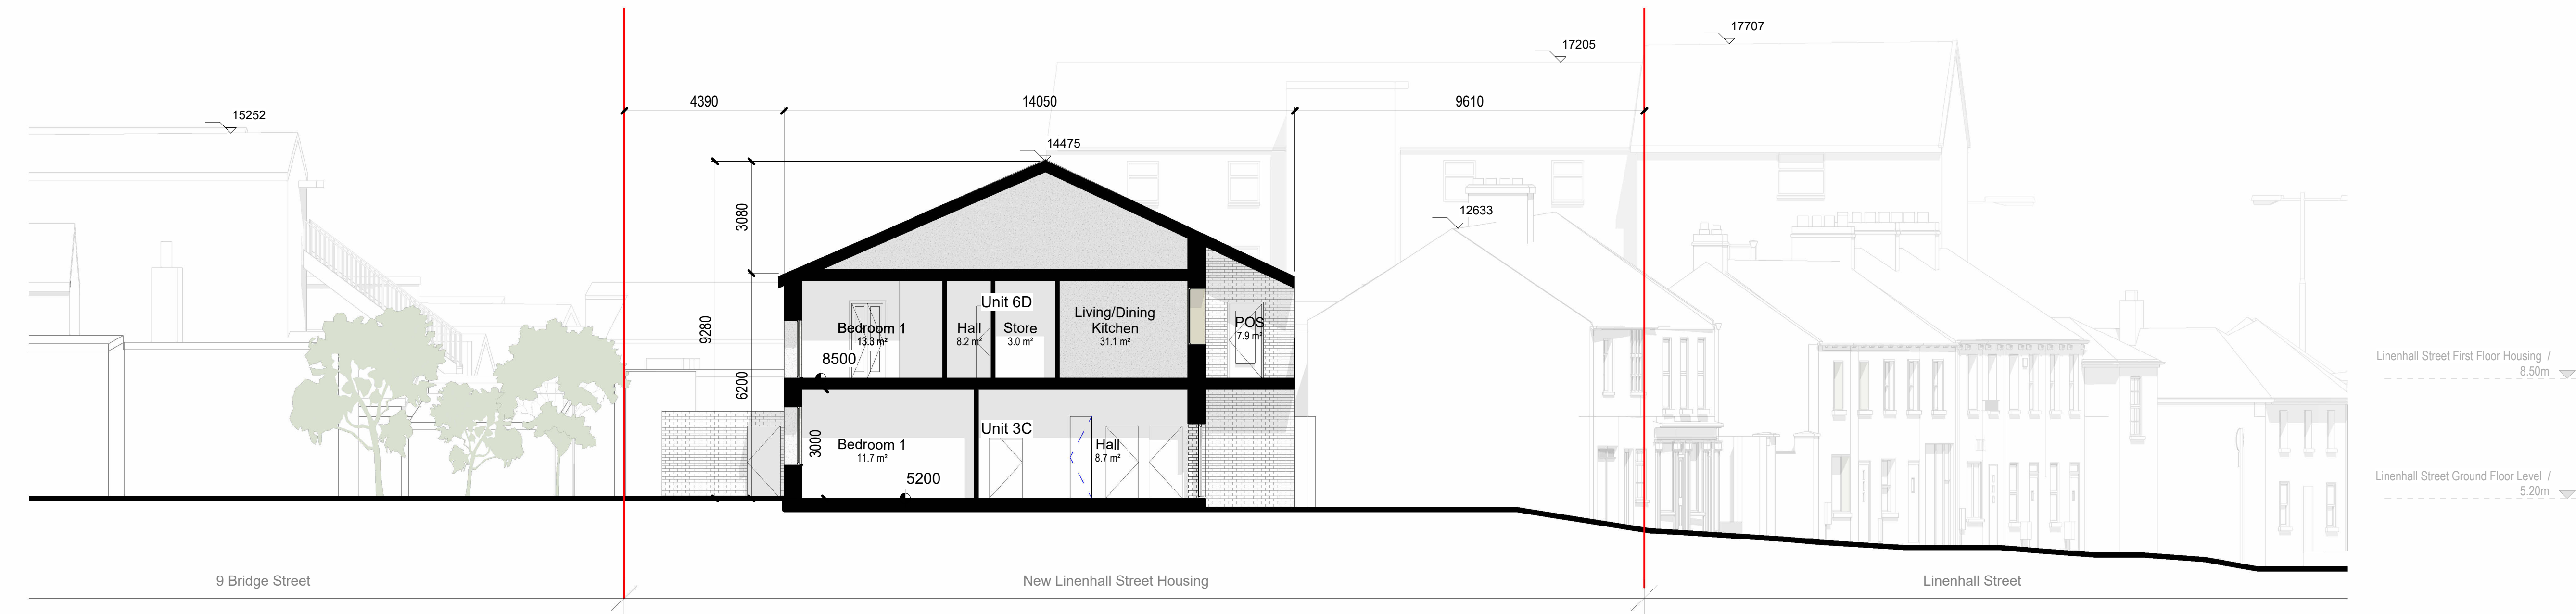

Residential Unit Proposed Section CC
1:100



Residential Unit Proposed Section DD
1:100

— Subject of Application
X Location of Site Notice
Site area: 0.6354 ha

BUILDING DESIGN PARTNERSHIP SHALL HAVE NO RESPONSIBILITY FOR ANY USE MADE OF THIS DOCUMENT OTHER THAN FOR THAT WHICH IT WAS PREPARED AND ISSUED. ALL DIMENSIONS SHOULD BE CHECKED ON SITE. DO NOT SCALE FROM THIS DRAWING ANY DRAWING ERRORS OR DIVERGENCIES SHOULD BE BROUGHT TO THE ATTENTION OF BUILDING DESIGN PARTNERSHIP AT THE ADDRESS SHOWN BELOW. DRAWINGS SHALL BE READ IN CONJUNCTION WITH THE FOLLOWING BEFORE WORK COMMENCES: - THE CDM DESIGN ISSUES REGISTER - THE BDP RISK SERIES OF DRAWINGS - THE PROJECT CDM RISK REGISTER	NOTES FOR PART 8 PURPOSES		REVISION REVISION
---	---	--	---