


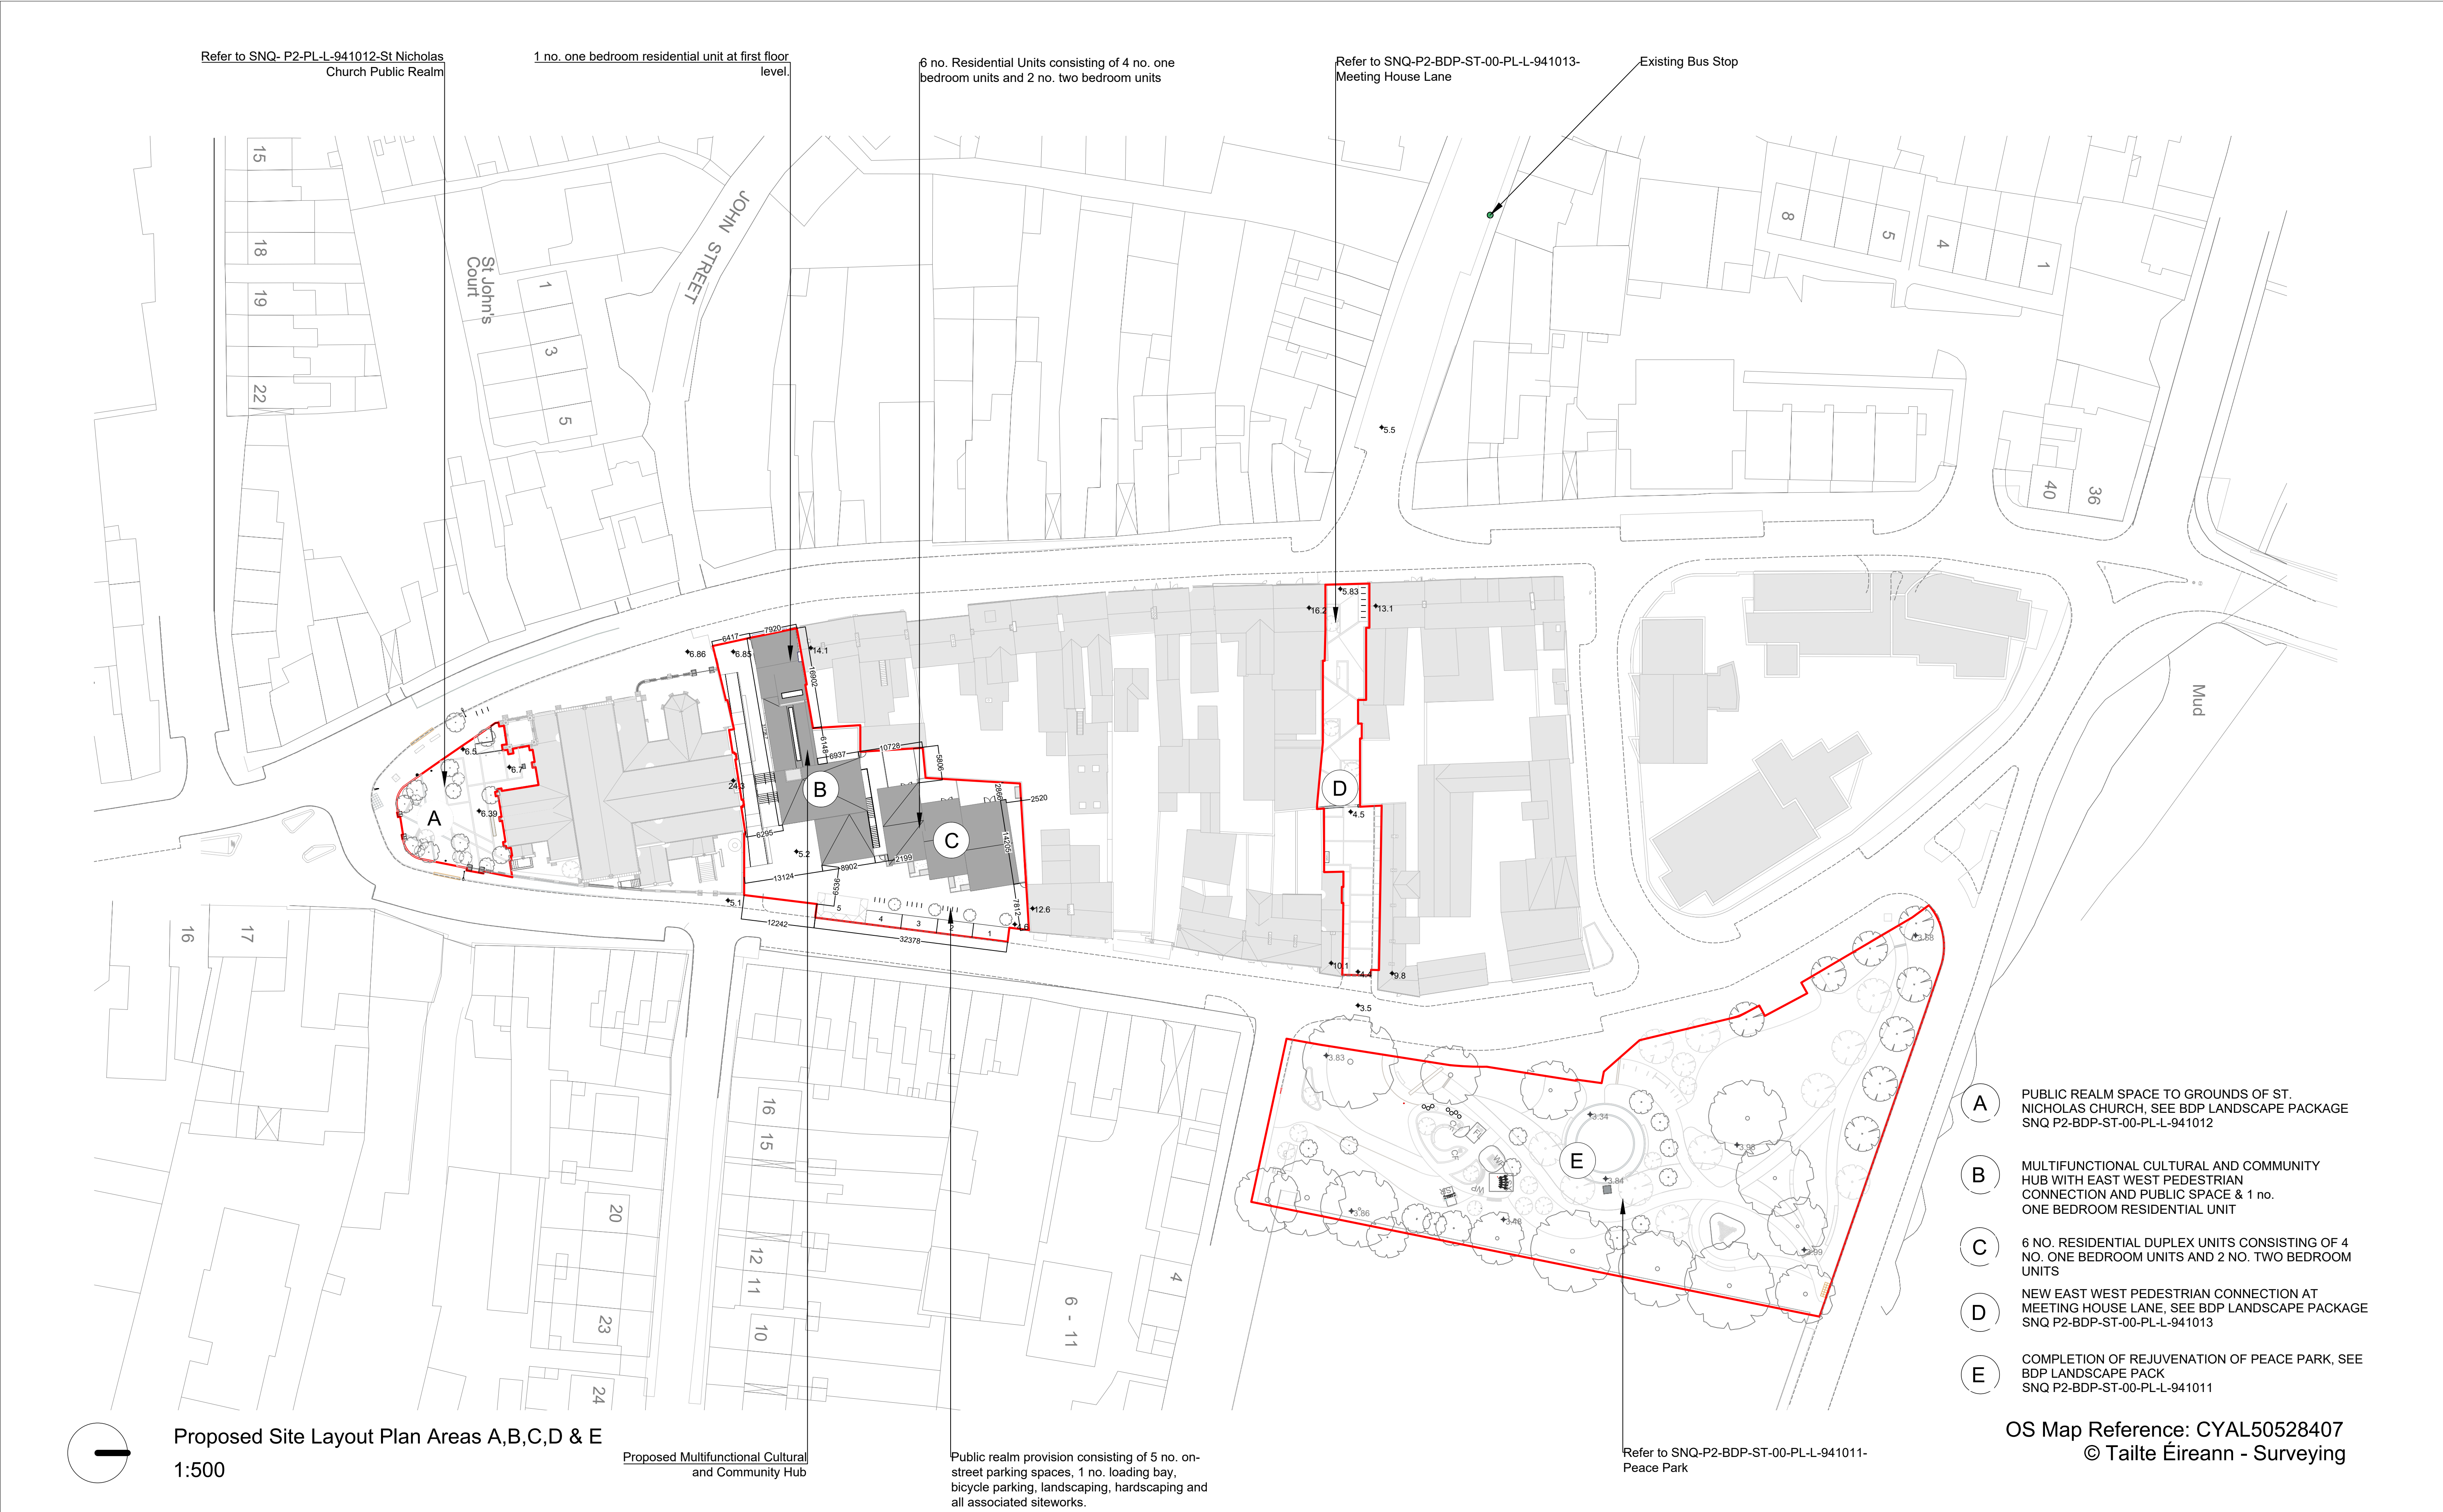

- A** PUBLIC REALM SPACE TO GROUNDS OF ST. NICHOLAS CHURCH, SEE BDP LANDSCAPE PACKAGE SNQ P2-BDP-ST-00-PL-L-941012
- B** MULTIFUNCTIONAL CULTURAL AND COMMUNITY HUB WITH EAST WEST PEDESTRIAN CONNECTION AND PUBLIC SPACE & 1 no. ONE BEDROOM RESIDENTIAL UNIT
- C** 6 NO. RESIDENTIAL DUPLEX UNITS CONSISTING OF 4 NO. ONE BEDROOM UNITS AND 2 NO. TWO BEDROOM UNITS
- D** NEW EAST WEST PEDESTRIAN CONNECTION AT MEETING HOUSE LANE, SEE BDP LANDSCAPE PACKAGE SNQ P2-BDP-ST-00-PL-L-941013
- E** COMPLETION OF REJUVENATION OF PEACE PARK, SEE BDP LANDSCAPE PACK SNQ P2-BDP-ST-00-PL-L-941011

OS Map Reference: CYAL50528407
© Tailte Éireann - Surveying

BUILDING DESIGN PARTNERSHIP SHALL HAVE NO RESPONSIBILITY FOR ANY USE MADE OF THIS DOCUMENT OTHER THAN FOR THAT WHICH IT WAS PREPARED AND ISSUED. ALL DIMENSIONS SHOULD BE CHECKED ON SITE. DO NOT SCALE FROM THIS DRAWING ANY DRAWING ERRORS OR DIVERGENCIES SHOULD BE BROUGHT TO THE ATTENTION OF BUILDING DESIGN PARTNERSHIP AT THE ADDRESS SHOWN BELOW. DRAWINGS SHALL BE READ IN CONJUNCTION WITH THE FOLLOWING BEFORE WORK COMMENCES: - THE CDM DESIGN ISSUES REGISTER - THE BDP RISK SERIES OF DRAWINGS - THE PROJECT CDM RISK REGISTER		NOTES FOR PART 8 PURPOSES Subject of Application Site area: 0.6354 ha		REVISION <table><tr><th>NO.</th><th>DESCRIPTION</th><th>DRAWN</th><th>CHECKED</th><th>DATE</th></tr></table>		NO.	DESCRIPTION	DRAWN	CHECKED	DATE	CLIENT Blackhall Green Dublin 7 D07 V9RF T +353 1 474 0659 www.bdp.com		PROJECT TITLE St. Nicholas Quarter Phase 2	
NO.	DESCRIPTION	DRAWN	CHECKED	DATE										
				SHOWN BY SNQ-BDP-ST-XX-DR-A-0010		SCALE @ A1 As indicated		DATE FIRST ISSUED 28.04.26						
				REVISION										